


EXISTING SIGNAGE SCHEDULE						
FRONT SIGNAGE	QTY	LIGHTED	COLOR	SIZE	INDIVIDUAL AREA	TOTAL AREA
Walmart	1	LED	WHITE	5'-6"	206.60 SF	206.60 SF
" (spark)	1	LED	YELLOW	8'-0"	64.00 SF	64.00 SF
Pickup	1	LED	WHITE	2'-6"	69.88 SF	69.88 SF
" (spark)	1	LED	YELLOW	2'-6"	69.88 SF	69.88 SF
Home & Pharmacy	1	N/A	WHITE	2'-0"	61.85 SF	61.85 SF
Market	1	N/A	WHITE	2'-0"	17.97 SF	17.97 SF
Outdoor Living	1	N/A	WHITE	2'-0"	46.47 SF	46.47 SF
← Auto Center	1	N/A	WHITE	1'-6"	19.47 SF	19.47 SF
SUBWAY	1	ETR	---	---	23.25 SF	23.25 SF
TOTAL FRONT SIGNAGE					490.55 SF	490.55 SF
NEW & EXISTING SIGNAGE SCHEDULE						
FRONT SIGNAGE	QTY	LIGHTED	COLOR	SIZE	INDIVIDUAL AREA	TOTAL AREA
Walmart	1	LED	WHITE	5'-6"	155.50 SF	205.77 SF
" (spark)	1	LED	YELLOW	8'-0"	64.00 SF	64.00 SF
Pickup (ETR)	1	LED	WHITE	2'-6"	66.88 SF	66.88 SF
" (spark) (ETR)	1	LED	YELLOW	2'-6"	66.88 SF	66.88 SF
Home & Pharmacy	1	N/A	WHITE	2'-0"	60.74 SF	60.74 SF
Market	1	N/A	WHITE	2'-0"	28.27 SF	28.27 SF
Lawn & Garden	1	N/A	WHITE	2'-0"	37.34 SF	37.34 SF
Vision Center	1	N/A	WHITE	1'-0"	8.49 SF	8.49 SF
← Auto Center	1	N/A	WHITE	1'-6"	17.23 SF	17.23 SF
SUBWAY	1	ETR	---	---	23.25 SF	23.25 SF
TOTAL FRONT SIGNAGE					448.97 SF	448.97 SF
AUTO CENTER SIGNAGE						
Tire	2	N/A	WHITE	1'-0"	2.38 SF	4.76 SF
Lube	1	N/A	WHITE	1'-0"	3.13 SF	3.13 SF
TOTAL AUTO CENTER SIGNAGE					7.89 SF	7.89 SF
PHARMACY DRIVE THRU SIGNAGE						
Pharmacy Drive-Thru	1	N/A	WHITE	1'-6"	39.90 SF	39.90 SF
Enter	1	N/A	WHITE	1'-0"	3.24 SF	3.24 SF
Exit	1	N/A	WHITE	1'-0"	2.34 SF	2.34 SF
TOTAL SIDE SIGNAGE					45.48 SF	45.48 SF
TOTAL BUILDING SIGNAGE					521.67 SF	521.67 SF

NEW & EXISTING SIGNAGE SCHEDULE						
FRONT SIGNAGE	QTY	LIGHTED	COLOR	SIZE	INDIVIDUAL AREA	TOTAL AREA
Walmart	1	LED	WHITE	5'-6"	155.50 SF	205.77 SF
" (spark)	1	LED	YELLOW	8'-0"	64.00 SF	64.00 SF
Pickup (ETR)	1	LED	WHITE	2'-6"	66.88 SF	66.88 SF
" (spark) (ETR)	1	LED	YELLOW	2'-6"	66.88 SF	66.88 SF
Home & Pharmacy	1	N/A	WHITE	2'-0"	60.74 SF	60.74 SF
Market	1	N/A	WHITE	2'-0"	28.27 SF	28.27 SF
Lawn & Garden	1	N/A	WHITE	2'-0"	37.34 SF	37.34 SF
Vision Center	1	N/A	WHITE	1'-0"	8.49 SF	8.49 SF
← Auto Center	1	N/A	WHITE	1'-6"	17.23 SF	17.23 SF
SUBWAY	1	ETR	---	---	23.25 SF	23.25 SF
TOTAL FRONT SIGNAGE					448.97 SF	448.97 SF
AUTO CENTER SIGNAGE						
Tire	2	N/A	WHITE	1'-0"	2.38 SF	4.76 SF
Lube	1	N/A	WHITE	1'-0"	3.13 SF	3.13 SF
TOTAL AUTO CENTER SIGNAGE					7.89 SF	7.89 SF
PHARMACY DRIVE THRU SIGNAGE						
Pharmacy Drive-Thru	1	N/A	WHITE	1'-6"	39.90 SF	39.90 SF
Enter	1	N/A	WHITE	1'-0"	3.24 SF	3.24 SF
Exit	1	N/A	WHITE	1'-0"	2.34 SF	2.34 SF
TOTAL SIDE SIGNAGE					45.48 SF	45.48 SF
TOTAL BUILDING SIGNAGE					465.81 SF	465.81 SF


SIGNAGE GENERAL NOTES

- SIGNAGE FURNISHED BY WAL-MART AND INSTALLED BY OTHERS.
- ALL EXISTING WALMART EXTERIOR SIGNAGE IS TO REMAIN IN PLACE ON THE BUILDING UNTIL THE EXTERIOR SIGN COMPANY IS ON SITE. THE EXTERIOR SIGN COMPANY WILL REMOVE EXISTING SIGNAGE. GENERAL CONTRACTOR WILL THEN PERFORM THE PATCH AND REPAIR WORK NEEDED AT SIGN LOCATIONS, AND PAINTING WORK NOTED IN PLANS. ONCE COMPLETE, GENERAL CONTRACTOR WILL NOTIFY THE EXTERIOR SIGN CONTRACTOR THAT AREAS NOTED TO RECEIVE SIGNAGE ARE READY. THE EXTERIOR SIGN COMPANY WILL THEN INSTALL NEW SIGNAGE AS SHOWN ON THE PLANS.
 - A TEMPORARY BANNER WILL BE INSTALLED BY THE EXTERIOR SIGN COMPANY PRIOR TO REMOVAL OF EXISTING EXTERIOR SIGNAGE. BANNER WILL REMAIN IN PLACE UNTIL ALL MODIFICATIONS AND/OR REPAIRS HAVE BEEN COMPLETED AND NEW SIGNAGE IS INSTALLED. GC SHALL PRIORITIZE MODIFICATIONS/REPAIRS REQUIRED FOR INSTALLATION OF NEW EXTERIOR SIGNS WHILE EXTERIOR SIGN COMPANY IS ON SITE.
 - TEMPORARY BANNER WILL BE APPROXIMATELY 125 SF (5X25).
 - EXTERIOR SIGN WORK NEEDS TO BE SCHEDULED, COORDINATED, AND COMPLETED DURING WEEK 6 OF THE CONSTRUCTION SCHEDULE.
- GENERAL CONTRACTOR RESPONSIBILITIES
 - BY END OF FIRST WEEK OF CONSTRUCTION, REVIEW EXISTING CONSTRUCTION WHERE SIGNS WILL BE INSTALLED. IF EXISTING CONDITIONS DO NOT MATCH SIGN ATTACHMENT DETAILS SHOWN, REQUEST APPROVAL FROM CONSTRUCTION MANAGER TO SUBMIT RFI IN ACCORDANCE WITH SECTION 0125. NOTE DIFFERENCES IN CONSTRUCTION, INCLUDING DIMENSIONS, AND INCLUDE PHOTOGRAPHS FOR CLARIFICATION.
 - PROVIDE SUBSTRATE SUITABLE FOR INSTALLATION OF SIGNAGE. REFER TO DETAILS ON SHEET A2/A2.1. FOR LIGHTED ID/LOGO SIGNS COORDINATE TIMING OF WORK WITH WALMART SIGN CONTRACTOR.
 - PROVIDE JUNCTION BOXES AND CIRCUITRY TO NEW "Walmart" and "spark" SIGNAGE. EXISTING (E) BOXES FROM "WAL-MART" SIGNAGE MAY BE REUSED.
 - NOT USED.
 - NOT USED.
 - VERIFY VOLTAGE AT CIRCUITS FEEDING LIGHTED SIGNAGE. REFER TO ELECTRICAL.
 - MAKE FINAL TERMINATIONS ON LIGHTED SIGNAGE.
- SIGNAGE CONTRACTOR RESPONSIBILITIES
 - REMOVE ALL LIT ID/LOGO SIGNS AND UNLIT EXTERIOR STUD MOUNTED BUILDING SIGNS, UNLESS NOTED OTHERWISE.
 - MAKE REQUIRED EXTERIOR WALL PENETRATIONS, INSTALL CONDUIT, AND SEAL PENETRATIONS PER SPECIFICATION SECTION 07900.
 - INSTALL SIGNAGE PER DETAILS ON SHEET A2/A2.1.

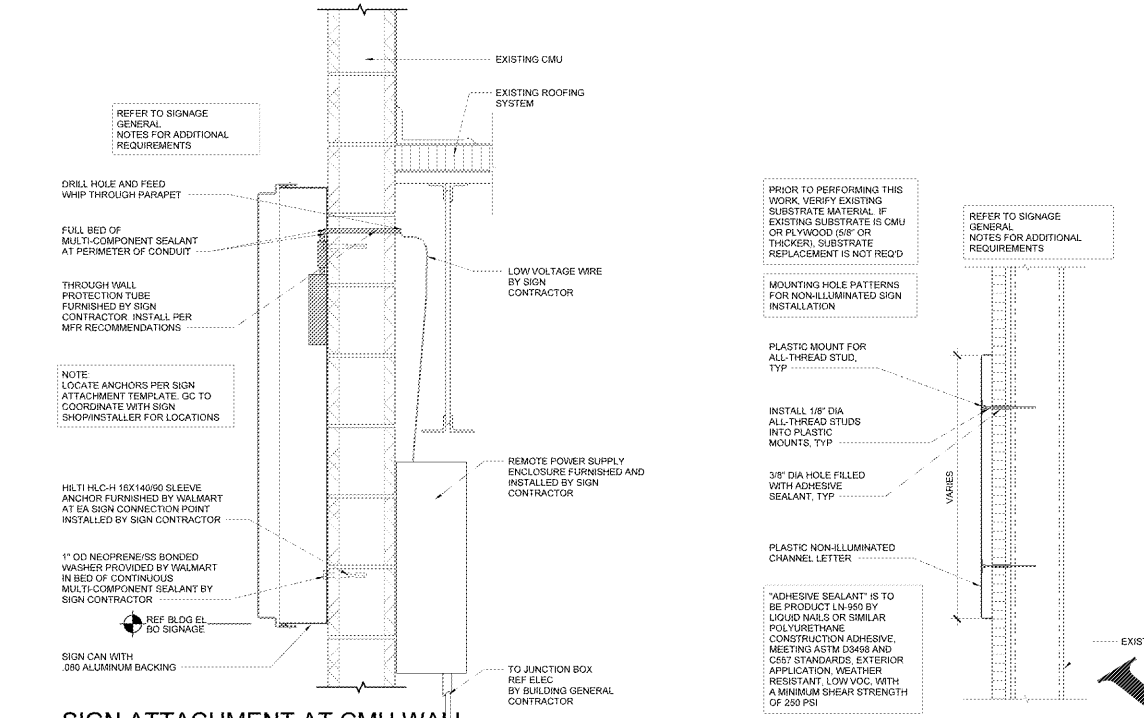

15 SIGN ATTACHMENT AT CMU WALL BELOW ROOF LINE
1 1/2" = 1'-0"

14 SIGN ATTACHMENT
1 1/2" = 1'-0"

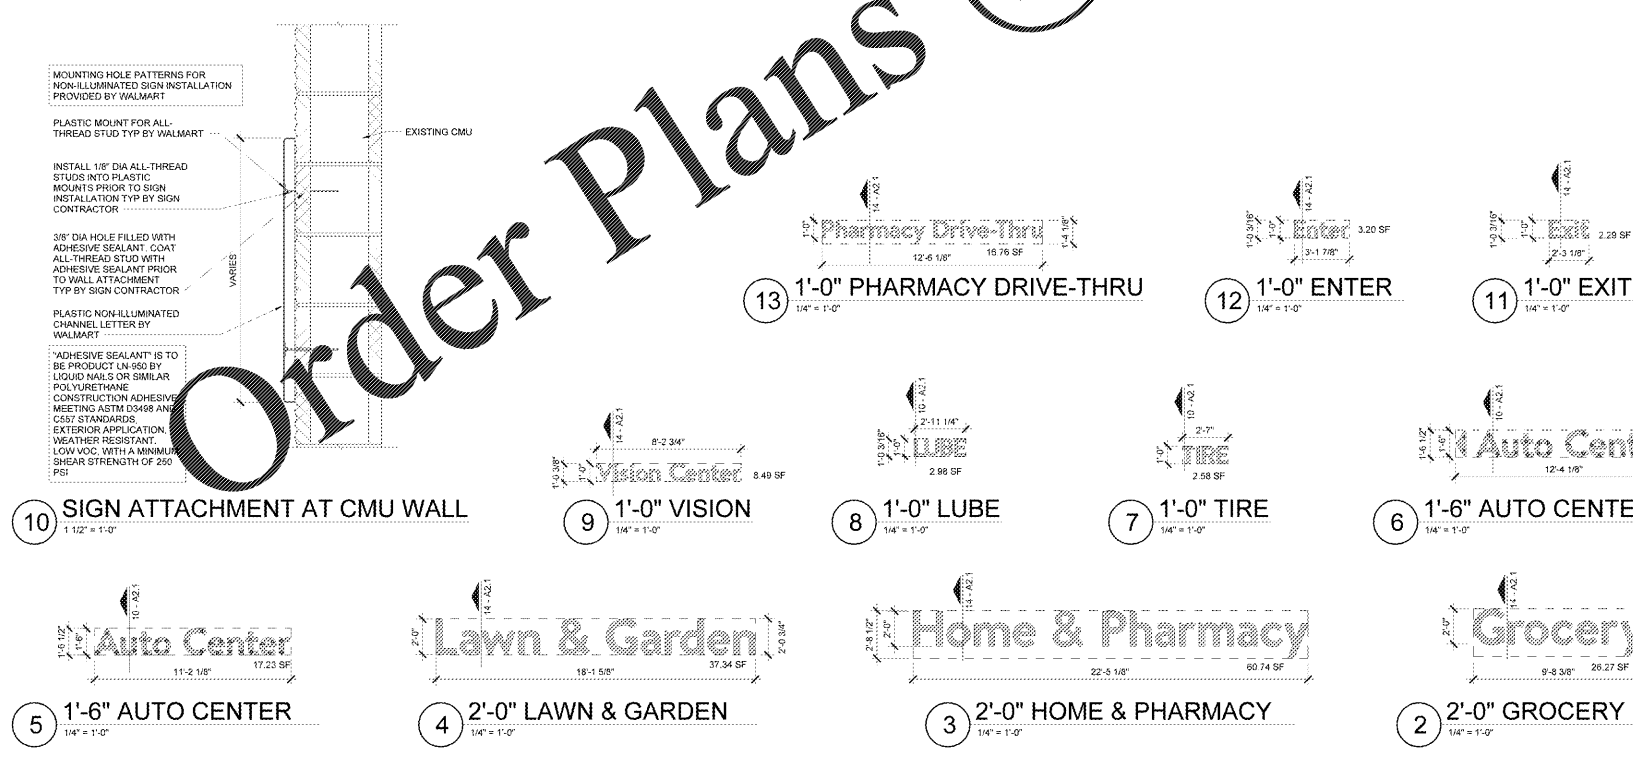

10 SIGN ATTACHMENT AT CMU WALL
1 1/2" = 1'-0"

NOTE TO SIGN INSTALLER:
ALL PRIMARY MOUNTING HOLES MUST BE UTILIZED. IF MOUNTING THROUGH PRIMARY HOLE IS OBSTRUCTED BY REBAR, METAL STUDS, CHANNELS, OR OTHER MISCELLANEOUS METAL, SEAL PRIMARY HOLE IN SIGN CAN AND MOUNT THROUGH THE NEAREST ALTERNATE MOUNTING HOLE. PRIMARY HOLES ARE INDICATED WITH RED DRILLED HOLES THROUGH WASHERS. ALTERNATE HOLES ARE INDICATED WITH WASHERS ONLY OR ARE OTHERWISE MARKED.



Walmart
FAYETTEVILLE, NC

15B-SC
STORE NO.: 1261-248
JOB NUMBER: USRMA07256
PROTO: 02/28/2020
DOC DATE: 04/15/2020

ISSUE BLOCK

CHECKED BY: JTISH
DRAWN BY: RR
PROTO CYCLE: 02/28/2020
DOC DATE: 04/15/2020

DOCUMENTS WITHOUT SIGNATURE AND REQUIRED SEAL OF ADROR, ARE NOT FOR CONSTRUCTION

EXTERIOR DETAILS

SHEET: A2.1

Order Plans @ www.LDILine.com