

EXPLANATION FOR REUSE
THIS SHEET IS A REUSE OF AN EXISTING SHEET. THE ORIGINAL SHEET IS GA1. 

CONSULTANTS

Walmart
FAYETTEVILLE, NC
STORE NO: 1261-248
JOB NUMBER: USRM/07256 | PHOTO: 195 SC

ISSUE BLOCK

NO.	DESCRIPTION	DATE



CHECKED BY: JTISH
DRAWN BY: RR
PROTO CYCLE: 02/28/2020
DOC DATE: 04/15/2020

DOCUMENTS WITHOUT SIGNATURE AND REQUIRED SEAL OF ARCHITECT ARE NOT FOR CONSTRUCTION


JAMES EDWARD TURNER
ARCHITECT OF RECORD

REAR GROCERY PLAN

SHEET: GA1.1

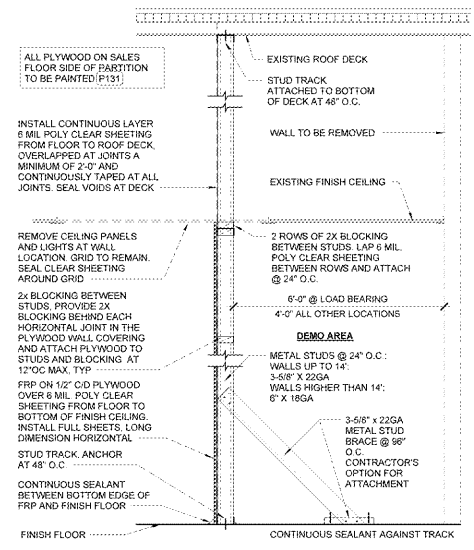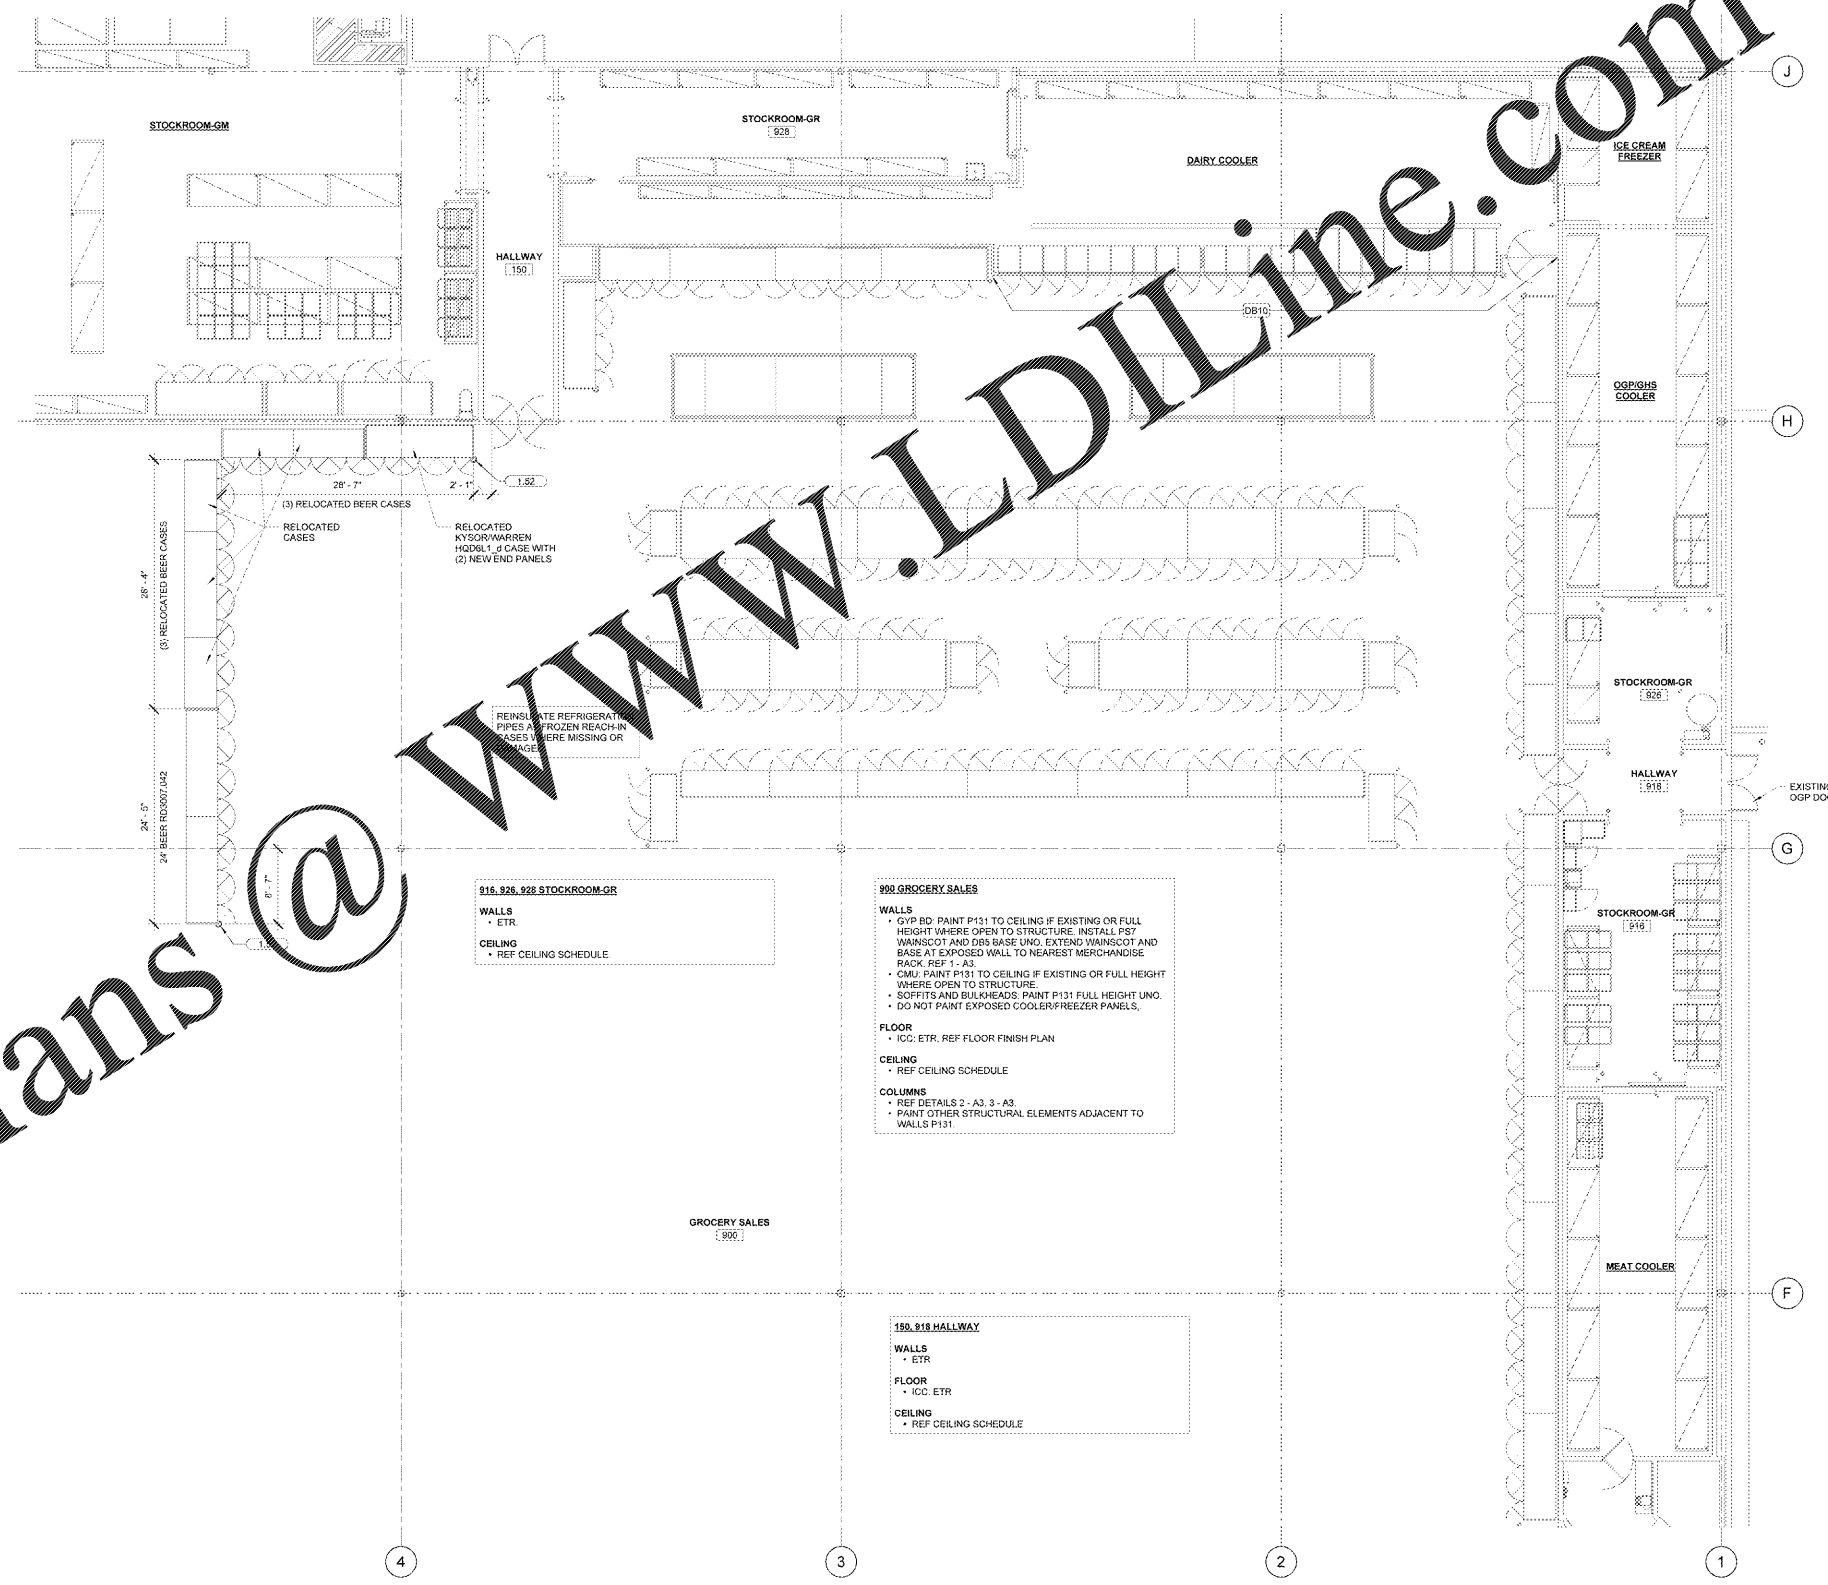

3
TEMPORARY FRP CLAD BARRIER/DUST DRAPE
3/4" = 1'-0"

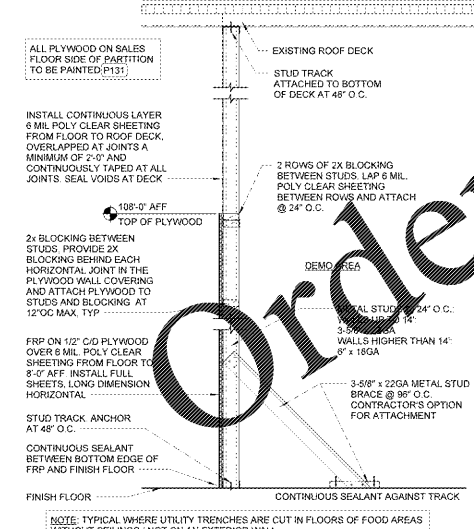

2
TEMPORARY FRP CLAD TRENCH BARRIER/DUST DRAPE
3/4" = 1'-0"

1
REAR GROCERY PLAN
1/8" = 1'-0"

WWW.LDILINE.COM

Order Plans @