

STORE LAYOUT FLOOR FINISH LEGEND

AREA	TOTAL SQ. FT. OF PVC	TOTAL SQ. FT. PVC REMOVED	SALES FLOOR SQ. FT.	EC
A	0	0	TEXTURED SURFACE TILE SQ. FT.	0
B	0	0	ENTRY TILE SQ. FT.	0
C	0	0	ENTRY TILE SQ. TRS.	0
D	0	0	ENTRY TILE TRANS. STRIP LN. FT.	0
E	0	0	ENTRY CARPET SQ. FT.	0
F	0	0	ENTRY CARPET SQ. YDS.	0
G	0	0	PHARMACY SQ. YDS.	0
H	0	0	PHARMACY SQ. FT.	0
I	0	0	WOOD TRANSITION STRIP LN. FT.	0
J	0	0	WOOD TRANSITION STRIP LN. FT.	0
K	0	0	VCT TO BE REMOVED SQ. FT.	0
L	0	0	RUBBER FLOORING SQ. FT.	1645
MONEY CENTER	0	0		
ADDITIONAL PVC	0	0		
TOTAL PVC	0	0		

NOTES:
PVC CONVERSION: REMOVE EXISTING WOOD PADS. ADD STAIN BANDS AROUND APPAREL PADS. INSTALL RUBBER FLOORING IN VESTIBULES.

REVISIONS: (REV #) NAME DATE

SPR 08/24/2020

PVC - VCT QUANTITIES AND LOCATIONS ARE PRELIMINARY. PENDING FINAL CARPET AND TILE PLAN ISSUES BY VENDOR.

SHEET NOTES


- NOT USED
- REF STRUCTURAL DRAWINGS FOR EXPOSED AND INTEGRALLY COLORED CONCRETE FLOORS
- REPAIR BOLT HOLES AND SPALLS RESULTING FROM MERCHANDISE FIXTURE AND OR STORAGE RACK RELOCATION OR REMOVAL. REF SPEC 03905. FILL ALL BOLT HOLES AND SPALLS RESULTING FROM FIXTURE AND OR STORAGE RACK RELOCATION OR REMOVAL IN NON CUSTOMER ACCESSIBLE AREAS WITH NON SHRINK GROUT. INCLUDE BID ALLOWANCE OF 90 SPALL HOLES IN SEISMIC ZONES A-B AND 120 SPALL HOLES IN SEISMIC ZONES C-E
- REMOVE AND REPLACE DAMAGED TRANSITION STRIPS TO MATCH EXISTING.
- REF 'N' FOR FINISH KEY

OWNER FURNISHED FLOORING

- 2,025 SF OF VCT AND ADHESIVE WILL BE FURNISHED BY THE OWNER TO SPOT REPLACE VCT THROUGHOUT THE STORE IN ADDITION TO THE QUANTITIES LISTED IN THE STORE LAYOUT FLOOR FINISH LEGEND.
- 2,025 SF OF PVC AND ADHESIVE WILL BE FURNISHED BY THE OWNER TO SPOT REPLACE PVC THROUGHOUT THE STORE IN ADDITION TO THE QUANTITIES LISTED IN THE STORE LAYOUT FLOOR FINISH LEGEND.

HATCH PATTERN USED FOR IDENTIFICATION OF DIFFERENT MATERIALS ONLY. REFER TO SPECIFICATIONS FOR PROPER INSTALLATION METHOD.

NOTE: UNLESS NOTED OTHERWISE THE PREFERRED FLOORING CONTRACTOR WILL BE RESPONSIBLE FOR REMOVAL OF EXISTING AND INSTALLATION OF NEW (INCLUDING ALL PIECE REPLACEMENTS IN BACK OF HOUSE, TENANT SPACES, ENTRY ETC.) RESILIENT FLOORING, PORCELAIN ENTRANCE TILE, PHARMACY CARPET TILE, CARPET ENTRY TILE AND VESTIBULE AND RECYCLING CENTER PORCELAIN FLOOR TILE. FLOOR FINISHES IN GROCERY SERVICE AND PREP AREAS (NON-PUBLIC), AND RESTROOMS ARE TO BE INSTALLED BY THE GENERAL CONTRACTOR.

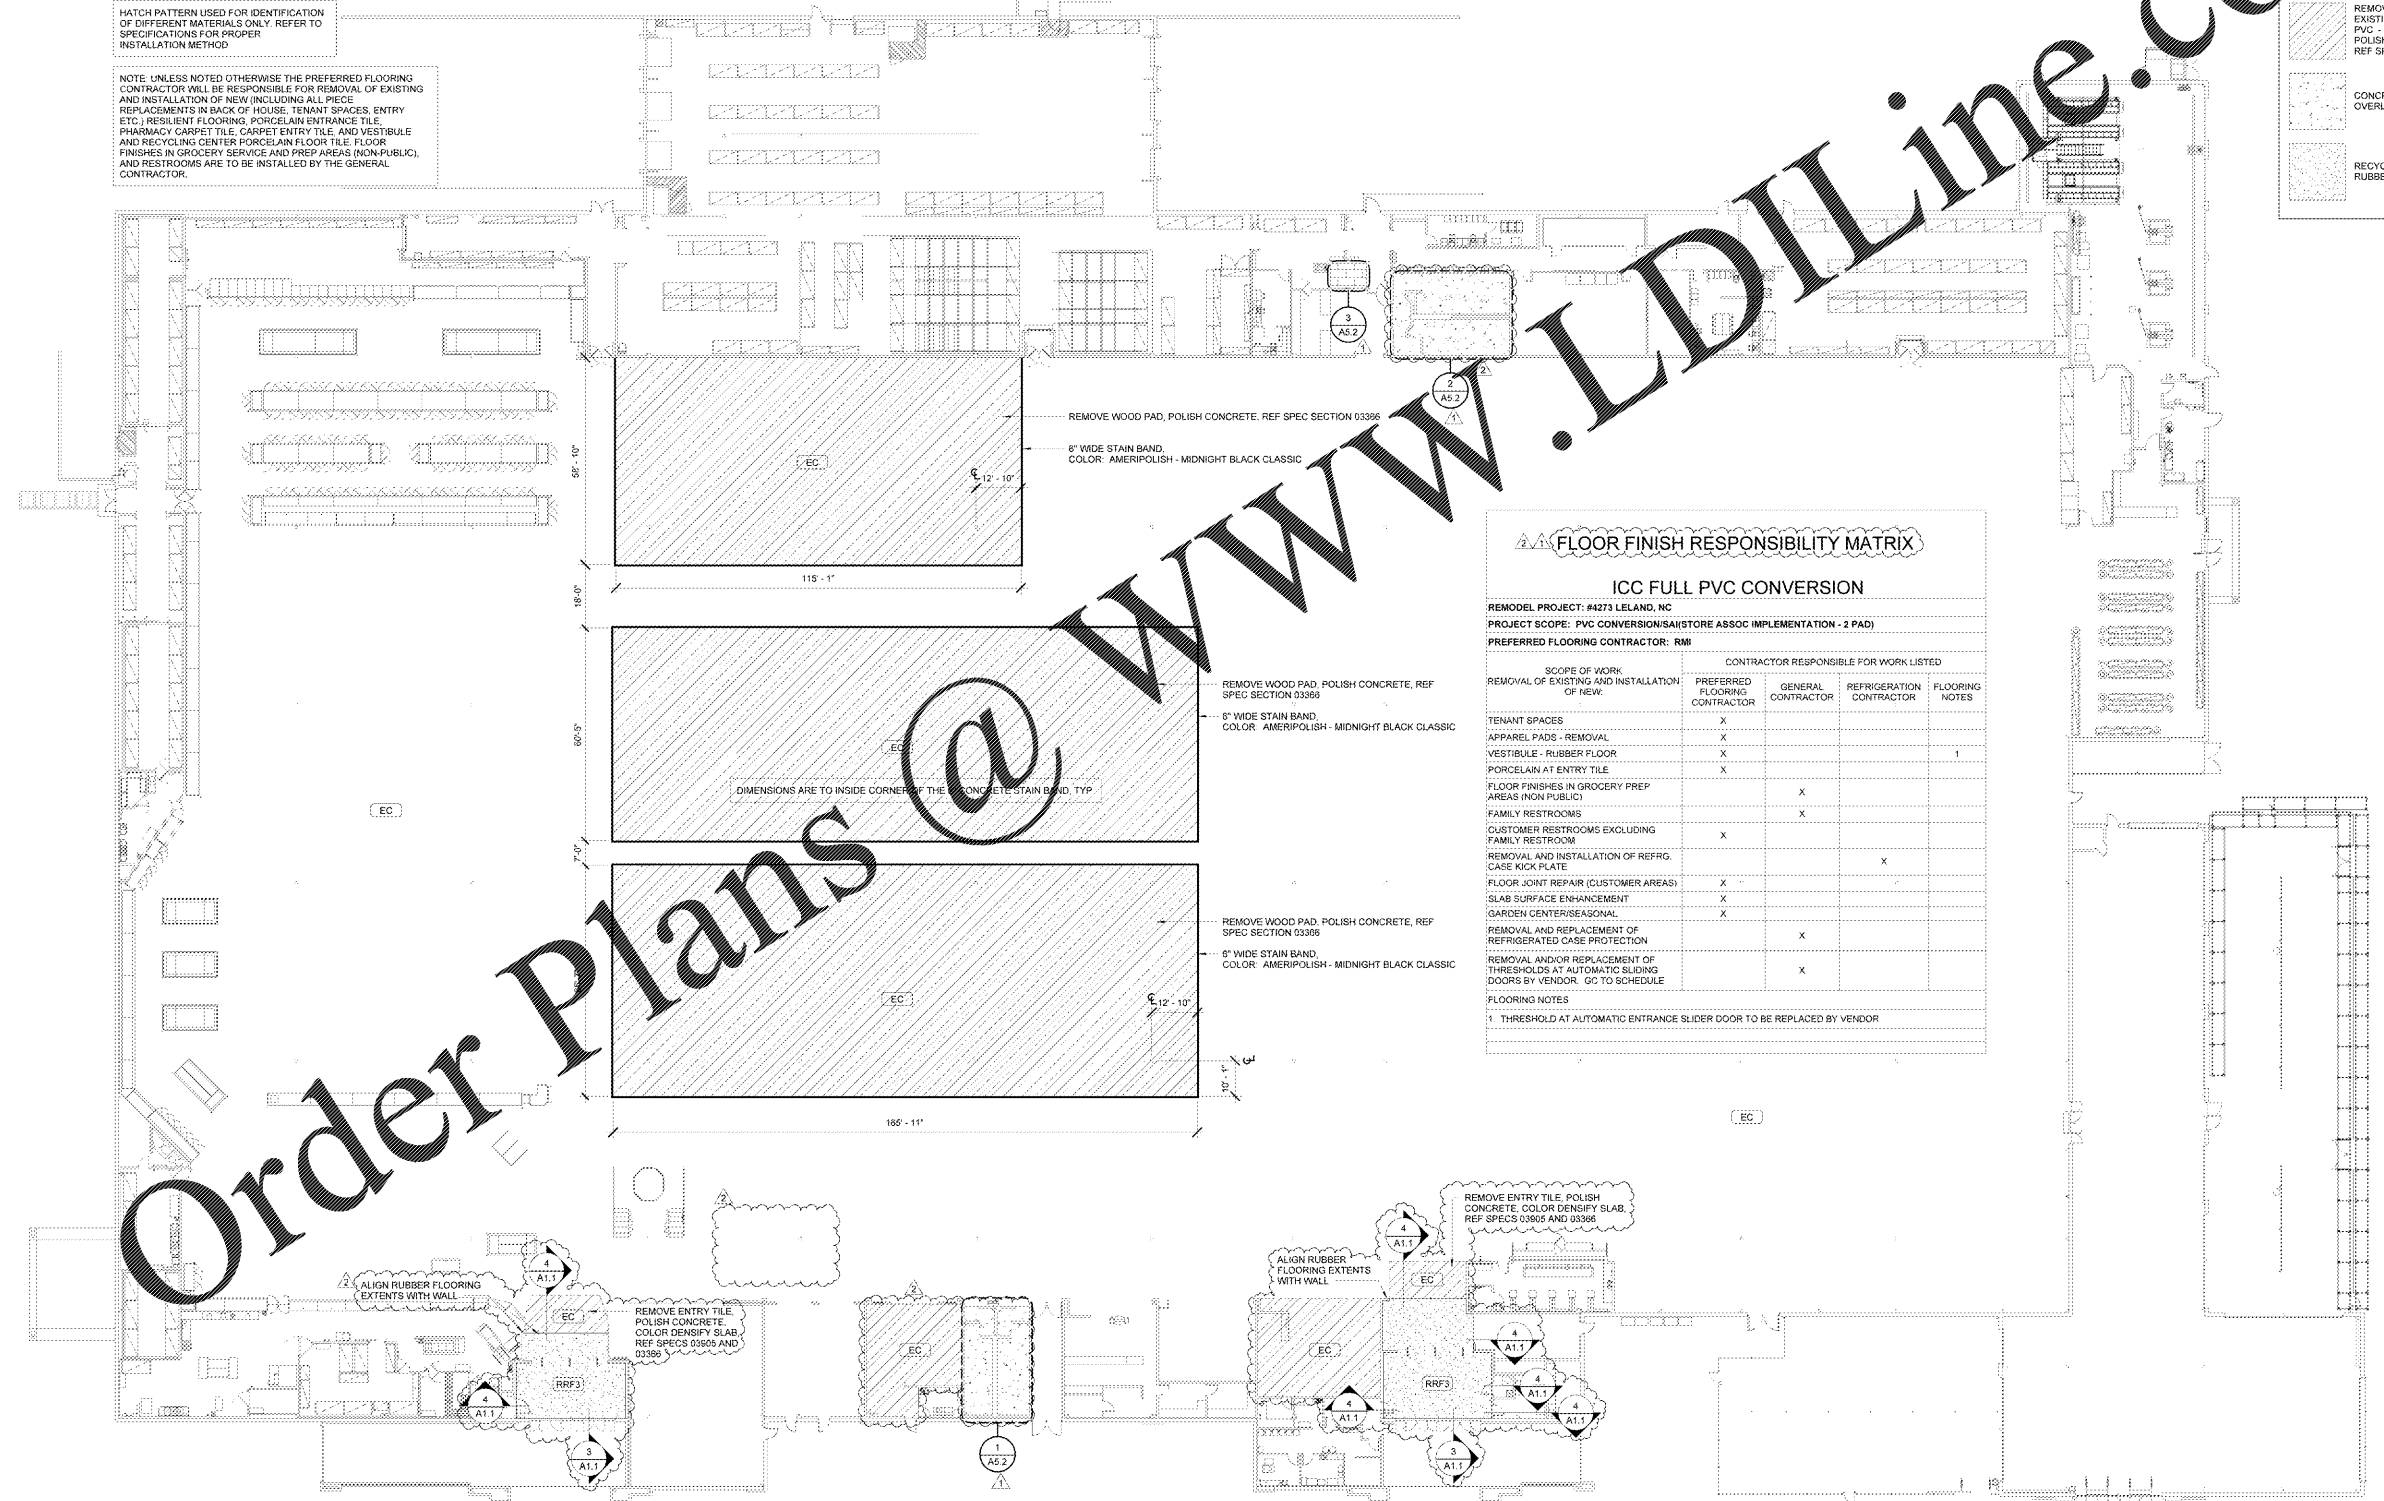

FLOOR FINISH RESPONSIBILITY MATRIX

ICC FULL PVC CONVERSION

REMODEL PROJECT: #4273 LELAND, NC
PROJECT SCOPE: PVC CONVERSION/SAH/STORE ASSOC IMPLEMENTATION - 2 PAD)

PREFERRED FLOORING CONTRACTOR: RMI

SCOPE OF WORK	CONTRACTOR RESPONSIBLE FOR WORK LISTED			
	PREFERRED FLOORING CONTRACTOR	GENERAL CONTRACTOR	REFRIGERATION CONTRACTOR	FLOORING NOTES
TENANT SPACES	X			
APPAREL PADS - REMOVAL	X			
VESTIBULE - RUBBER FLOOR	X			1
PORCELAIN AT ENTRY TILE	X			
FLOOR FINISHES IN GROCERY PREP AREAS (NON PUBLIC)		X		
FAMILY RESTROOMS		X		
CUSTOMER RESTROOMS EXCLUDING FAMILY RESTROOM	X			
REMOVAL AND INSTALLATION OF REFRIG. CASE KICK PLATE			X	
FLOOR JOINT REPAIR (CUSTOMER AREAS)	X			
SLAB SURFACE ENHANCEMENT	X			
GARDEN CENTER/SEASONAL	X			
REMOVAL AND REPLACEMENT OF REFRIGERATED CASE PROTECTION		X		
REMOVAL AND/OR REPLACEMENT OF THRESHOLDS AT AUTOMATIC SLIDING DOORS BY VENDOR. GC TO SCHEDULE		X		

FLOORING NOTES
1 THRESHOLD AT AUTOMATIC ENTRANCE SLIDER DOOR TO BE REPLACED BY VENDOR

1 FLOOR FINISH PLAN
1" = 20'-0"

SGA Design Group, P.C.
1427 South Boulder, Suite 550
Tulsa, Oklahoma 74133-3608
F: 918.253.8601
www.sgaesigngroup.com

STIPULATION FOR REUSE
THIS DRAWING AND ANY INFORMATION CONTAINED HEREIN IS THE PROPERTY OF SGA DESIGN GROUP, P.C. IT IS TO BE USED ONLY FOR THE PROJECT AND SITE SPECIFICALLY IDENTIFIED HEREIN. IT IS NOT TO BE REPRODUCED, COPIED, OR TRANSMITTED IN ANY FORM OR BY ANY MEANS, ELECTRONIC OR MECHANICAL, INCLUDING PHOTOCOPYING, RECORDING, OR BY ANY INFORMATION STORAGE AND RETRIEVAL SYSTEM, WITHOUT THE WRITTEN PERMISSION OF SGA DESIGN GROUP, P.C.

CONSULTANTS

Walmart
LELAND, NC
1112 NEW POINT BOULEVARD
STORE NO. 4273-26
JOB NUMBER: 19060015 - PHOTO

ISSUE BLOCK

1	PR #1	06/15/20
2	PR #2	06/19/20

CHECKED BY: RO/AVT
DRAWN BY: MS
PROTO CYCLE: 02/28/20
DOCUMENT DATE: 04/08/20

THE REPRODUCED COPY OF THIS DRAWING IS VALID AT THE OPTION OF THE USER. THE ORIGINAL DRAWING IS REQUIRED FOR THE PURPOSE OF ANY DISPUTE RESOLUTION AND/OR RISK MANAGEMENT. THIS DRAWING SHALL NOT BE CONSIDERED FINAL OR GUARANTEED UNLESS IT IS SIGNED AND SEALED BY THE REGISTERED PROFESSIONAL ENGINEER.

FLOOR FINISH PLAN

SHEET: A1.1