

EXISTING SIGNAGE SCHEDULE

SIGNAGE LOCATION	QTY	LED	COLOR	SIZE	AREA (SF)	TOTAL AREA (SF)
FRONT SIGNAGE						
Walmart (Spark)	1	LED	WHITE/YELLOW	5'-6"	298.00 SF	298.00 SF
*Pickup (Spark) (ETR)	1	LED	YELLOW/WHITE	2'-6"	66.76 SF	66.76 SF
Home & Pharmacy	1	N/A	WHITE	2'-0"	61.85 SF	61.85 SF
Market	1	N/A	WHITE	2'-0"	17.97 SF	17.97 SF
Outdoor Living	1	N/A	WHITE	2'-0"	49.47 SF	49.47 SF
Auto Center	1	N/A	WHITE	2'-0"	34.50 SF	34.50 SF
TOTAL EXISTING FRONT SIGNAGE					528.55 SF	528.55 SF
AUTO CENTER SIGNAGE						
Auto Center	1	N/A	WHITE	2'-0"	31.47 SF	31.47 SF
Tire	2	N/A	WHITE	1'-0"	2.38 SF	4.76 SF
Lube	1	N/A	WHITE	1'-0"	3.13 SF	3.13 SF
TOTAL EXISTING AUTO CENTER SIGNAGE					37.56 SF	37.56 SF
PHARMACY DRIVE-THRU SIGNAGE						
Pharmacy Drive-Thru	1	N/A	WHITE	1'-0"	39.90 SF	39.90 SF
Enter	1	N/A	WHITE	1'-0"	3.24 SF	3.24 SF
Exit	1	N/A	WHITE	1'-0"	2.34 SF	2.34 SF
TOTAL EXISTING PHARMACY DRIVE-THRU SIGNAGE					45.48 SF	45.48 SF
TOTAL EXISTING BUILDING SIGNAGE					613.39 SF	613.39 SF

NEW SIGNAGE SCHEDULE

SIGNAGE LOCATION	QTY	LED	COLOR	SIZE	INDIVIDUAL SIZE	TOTAL AREA
NEW FRONT SIGNAGE						
Walmart (Spark)	1	LED	WHITE/YELLOW	5'-6"	299.04 SF	299.04 SF
*Pickup (Spark) (ETR)	1	LED	YELLOW/WHITE	2'-6"	66.76 SF	66.76 SF
Home & Pharmacy	1	N/A	WHITE	2'-0"	60.74 SF	60.74 SF
Market	1	N/A	WHITE	2'-0"	26.27 SF	26.27 SF
Outdoor Living	1	N/A	WHITE	2'-0"	37.34 SF	37.34 SF
Auto Center	1	N/A	WHITE	2'-0"	33.95 SF	33.95 SF
Auto Center	1	N/A	WHITE	1'-0"	8.49 SF	8.49 SF
TOTAL NEW FRONT SIGNAGE					532.58 SF	532.58 SF
NEW AUTO CENTER SIGNAGE						
Auto Center	1	N/A	WHITE	1'-6"	17.23 SF	17.23 SF
Tire	2	N/A	WHITE	1'-0"	2.58 SF	5.16 SF
Lube	1	N/A	WHITE	1'-0"	2.98 SF	2.98 SF
TOTAL NEW AUTO CENTER SIGNAGE					25.37 SF	25.37 SF
NEW PHARMACY DRIVE-THRU SIGNAGE						
Pharmacy Drive-Thru	1	N/A	WHITE	1'-6"	37.71 SF	37.71 SF
Enter	1	N/A	WHITE	1'-0"	3.20 SF	3.20 SF
Exit	1	N/A	WHITE	1'-0"	2.29 SF	2.29 SF
TOTAL NEW PHARMACY DRIVE-THRU SIGNAGE					43.20 SF	43.20 SF
TOTAL NEW BUILDING SIGNAGE					601.16 SF	601.16 SF

SIGNAGE GENERAL NOTES

- SIGNAGE FURNISHED BY WALMART AND INSTALLED BY OTHERS.
- ALL EXISTING WALMART EXTERIOR SIGNAGE IS TO REMAIN IN PLACE ON THE BUILDING UNTIL THE EXTERIOR SIGN COMPANY IS ON SITE. THE EXTERIOR SIGN COMPANY WILL REMOVE EXISTING SIGNAGE AND INSTALL NEW SIGNAGE ONCE NEW SIGNAGE IS INSTALLED. GENERAL CONTRACTOR WILL PERFORM PATCH, REPAIR, AND PAINTING WORK NOTED IN PLANS AFTER NEW SIGNAGE IS INSTALLED.
- FOR STORES THAT REQUIRE STRUCTURAL MODIFICATIONS OR REPAIRS FOR INSTALLATION OF NEW EXTERIOR SIGNAGE, A TEMPORARY BANNER WILL BE INSTALLED BY THE EXTERIOR SIGN COMPANY PRIOR TO REMOVAL OF EXISTING EXTERIOR SIGNAGE. BANNER WILL REMAIN IN PLACE UNTIL ALL MODIFICATIONS AND/OR REPAIRS HAVE BEEN COMPLETED AND NEW SIGNAGE IS INSTALLED. GC SHALL PRIORITIZE MODIFICATIONS/REPAIRS REQUIRED FOR INSTALLATION OF NEW EXTERIOR SIGNS WHILE EXTERIOR SIGN COMPANY IS ON SITE.
- TEMPORARY BANNER WILL BE APPROXIMATELY 125 SF (5'X25').
- EXTERIOR SIGN WORK NEEDS TO BE SCHEDULED, COORDINATED AND COMPLETED DURING WEEK 6 OF THE CONSTRUCTION SCHEDULE.
- GENERAL CONTRACTOR RESPONSIBILITIES:
 - REMOVE EXISTING EXTERIOR BUILDING SIGNAGE AS NOTED ON SHEET A2. (LIGHTED ID LOGO SIGNS WILL BE REMOVED BY OTHERS.)
 - BY END OF FIRST WEEK OF CONSTRUCTION REVIEW EXISTING CONSTRUCTION WHERE SIGNS) WILL BE INSTALLED. IF EXISTING CONDITIONS DO NOT MATCH SIGN ATTACHMENT DETAILS SHOWN, REQUEST APPROVAL FROM CONSTRUCTION MANAGER TO SUBMIT RFI IN ACCORDANCE WITH SECTION 0125. NOTE DIFFERENCES IN CONSTRUCTION, INCLUDING DIMENSIONS, AND INCLUDE PHOTOGRAPHS FOR CLARIFICATION OF SIGNAGE. REFER TO DETAILS ON SHEET A2.1 FOR EXTERIOR BUILDING SIGNAGE COORDINATE TIMING OF WORK WITH WALMART SIGN CONTRACTOR.
 - PROVIDE SUBSTRATE SUITABLE FOR INSTALLATION OF SIGNAGE. REFER TO DETAILS ON SHEET A2.1 FOR EXTERIOR BUILDING SIGNAGE COORDINATE TIMING OF WORK WITH WALMART SIGN CONTRACTOR.
 - PROVIDE JUNCTION BOXES AND COUNTRY TO "Walmart" and "spark" SIGNAGE. EXISTING JUNCTION BOXES FROM WALMART SIGNAGE MAY BE REUSED, IF THEY MEET ALL ELECTRICAL REQUIREMENTS FOR EXTERIOR SIGNAGE.
 - INSTALL ACCESSORIES AND FRAMES TO GYPSUM BOARD CEILING AS REQUIRED BY SECTION 0510. EXISTING TENANT SIGNAGE.
 - VERIFY VOLTAGE AT ALL CIRCUITS FEEDING LIGHTED SIGNAGE. REFER TO ELECTRICAL DRAWINGS FOR TERMINALS ON LIGHTED SIGNAGE.
 - REMOVE EXISTING SIGNAGE UNLESS NOTED OTHERWISE.
 - FURNISH SPECIFIED CONDUIT FOR LIGHTED SIGNAGE.
 - MARK REQUIRED EXTERIOR WALL PENETRATIONS, INSTALL CONDUIT, AND SEAL PENETRATIONS PER SPECIFICATION SECTION 0500.
 - ALL SIGNAGE PER DETAILS ON SHEET A2.1.

SGA Design Group, P.C.
1427 South Boulder, Suite 550
Tulsa, Oklahoma 74133-3608
Phone: 918.457.8601
Fax: 918.457.8601
www.sgaesigngroup.com

STIPULATION FOR REUSE
THE INFORMATION CONTAINED HEREIN IS THE PROPERTY OF SGA DESIGN GROUP, P.C. IT IS TO BE USED ONLY FOR THE PROJECT AND SITE SPECIFICALLY IDENTIFIED HEREIN. IT IS NOT TO BE REPRODUCED, COPIED, OR TRANSMITTED IN ANY FORM OR BY ANY MEANS, ELECTRONIC OR MECHANICAL, INCLUDING PHOTOCOPYING, RECORDING, OR BY ANY INFORMATION STORAGE AND RETRIEVAL SYSTEM, WITHOUT THE WRITTEN PERMISSION OF SGA DESIGN GROUP, P.C.

CONSULTANTS
FOR MORE INFORMATION, CONTACT:
SGA DESIGN GROUP, P.C.
1427 SOUTH BOULDER, SUITE 550
TULSA, OKLAHOMA 74133-3608
PHONE: 918.457.8601
FAX: 918.457.8601
WWW.SGASIGNGROUP.COM

Walmart
LELAND, NC
1112 NEW POINT BOULEVARD
STORE NO. 4273-256
19569005 - PHOTO
2020 SPRB

ISSUE BLOCK

PR #1	DATE
1	06/15/20

CHECKED BY: ROAVMT
DRAWN BY: CS
PROTO CYCLE: 02/28/20
DOCUMENT DATE: 04/08/20


THE REQUIRED COPY OF THIS DRAWING IS TO BE PROVIDED TO THE ARCHITECT OF RECORD AND THE EXTERIOR SIGN CONTRACTOR. THIS DRAWING IS PROVIDED FOR THE PURPOSE OF INFORMATION ONLY AND IS NOT TO BE USED FOR CONSTRUCTION OR REPRODUCTION WITHOUT THE WRITTEN PERMISSION OF THE ARCHITECT.

NOTE: ALL SIGN PENETRATIONS ABOVE ROOF LEVEL MUST BE A CLEAR MINIMUM OF 8" ABOVE DECK.




EXTERIOR DETAILS


SHEET: A2.1

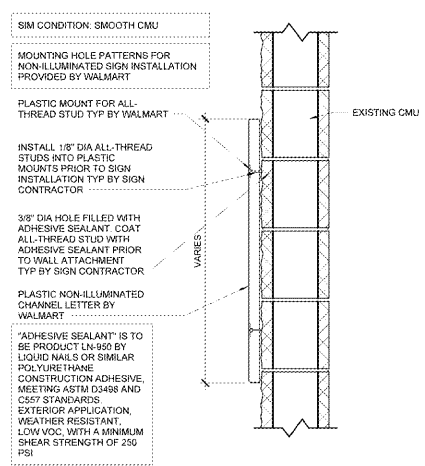

13 SIGN ATTACHMENT AT CMU WALL ABOVE ROOF LINE
1 1/2" = 1'-0"

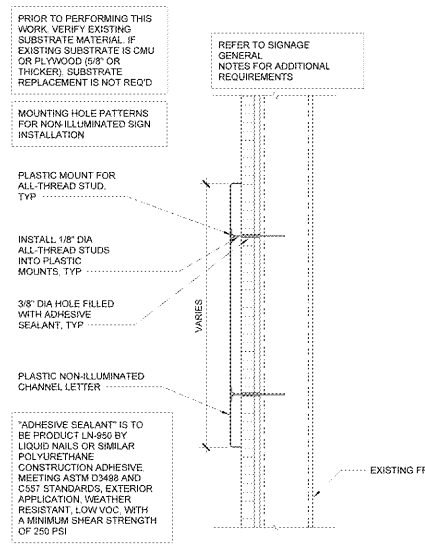


14 SIGN ATTACHMENT AT EIFS AND METAL STUD WALL
1 1/2" = 1'-0"

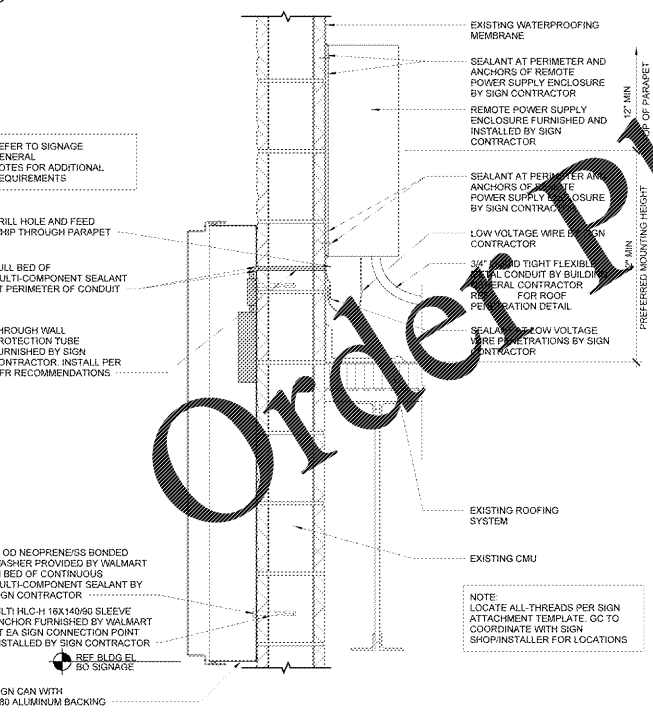


13 SIGN ATTACHMENT AT CMU WALL ABOVE ROOF LINE
1 1/2" = 1'-0"




12 1'-0" LUBE
1/4" = 1'-0"

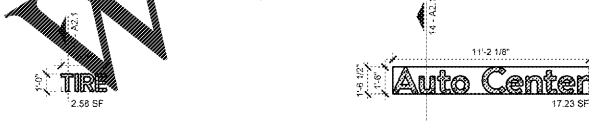


11 1'-0" TIRE
1/4" = 1'-0"

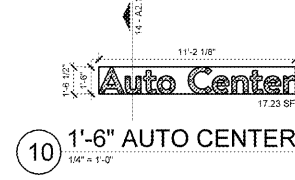


10 1'-6" AUTO CENTER
1/4" = 1'-0"

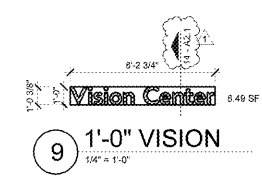


9 1'-0" VISION
1/4" = 1'-0"

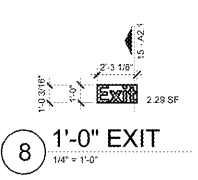


8 1'-0" EXIT
1/4" = 1'-0"

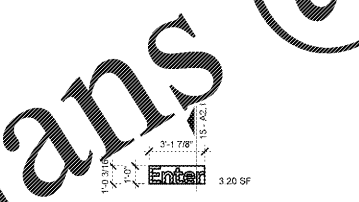

7 1'-0" ENTER
1/4" = 1'-0"

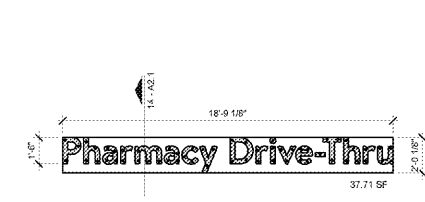


6 1'-6" PHARMACY DRIVE-THRU
1/4" = 1'-0"

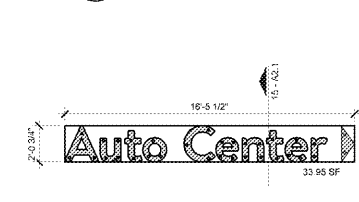

5 2'-0" AUTO CENTER
1/4" = 1'-0"



3 2'-0" LAWN & GARDEN
1/4" = 1'-0"

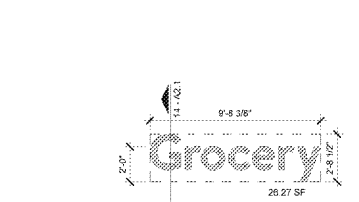


4 2'-0" GROCERY
1/4" = 1'-0"




2 2'-0" HOME & PHARMACY
1/4" = 1'-0"

NOTE TO SIGN INSTALLER:
ALL PRIMARY MOUNTING HOLES MUST BE UTILIZED. IF MOUNTING THROUGH PRIMARY HOLE IS OBSTRUCTED BY REBAR, METAL STUDS, CHANNELS, OR OTHER MISC METAL, SEAL PRIMARY HOLE IN SIGN CAN AND MOUNT THROUGH THE NEAREST ALTERNATE MOUNTING HOLE. PRIMARY HOLES ARE INDICATED WITH PREDRILLED HOLES THROUGH WASHERS. ALTERNATE HOLES ARE INDICATED WITH WASHERS ONLY OR ARE OTHERWISE MARKED.

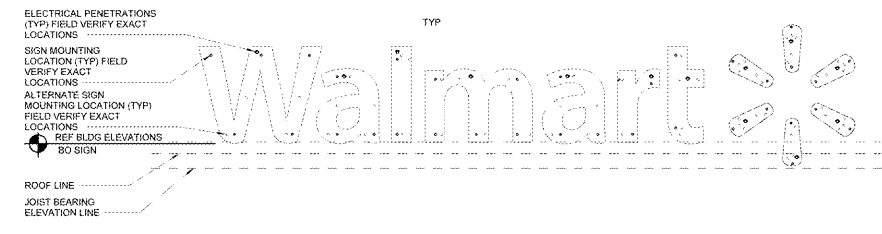

1A 5'-6" WALMART SIGN MOUNTING DIAGRAM
1/4" = 1'-0"

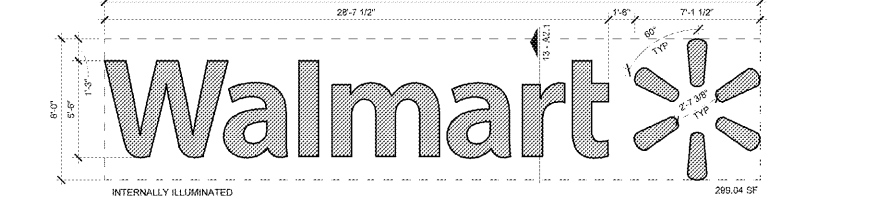

1 5'-6" WALMART SIGN
1/4" = 1'-0"

Order Plans @

WWW.LDILine.com

CGM