



| 25 - YEAR PIPE CHART |            |                          
|----------------------|------------|--------------------------|--------------------|------------------|------------------|------------------|------------------|----------------------|-------------------|---------------------|---------|----------|-------------|--------------------|-------------|----------------|-----------------|-------------------|----------------------|-----------------|------------------|---------------|---------------|
| LineNo.              | Inlet ID   | LineID                   | LineLength<br>(ft) | LineSize<br>(IN) | LineSlope<br>(%) | InvertDN<br>(ft) | InvertUP<br>(ft) | DrainageArea<br>(ac) | TotalArea<br>(ac) | Runoff Coeff<br>(C) | IncrCxA | TotalCxA | n-valuePipe | InletTime<br>(min) | Tc<br>(min) | IncrQ<br>(cfs) | KnownQ<br>(cfs) | FlowRate<br>(cfs) | TotalRunoff<br>(cfs) | VelDn<br>(ft/s) | VelAve<br>(ft/s) | HGLDn<br>(ft) | HGLUp<br>(ft) |
| 1                    | P.JB.A-2   | JJB.A-2 - P.HW.A.1       | 23.35              | 36               | 0.93%            | 1089.53          | 1089.75          | 0.00                 | 0.71              | 0                   | 0.00    | 0.62     | 0.11        | 0                  | 5           | 0              | 23.73           | 28.48             | 28.48                | 9.36            | 9.36             | 1090.86       | 1091.08       |
| 2                    | P.SWCB.A-3 | P.SWCB.A-3 - EX.DWCB.A-2 | 42.18              | 18               | 0.41%            | 1089.95          | 1090.13          | 0.05                 | 0.71              | 0.98                | 0.05    | 0.62     | 0.11        | 5                  | 5           | 0.246          | 0               | 5.443             | 5.443                | 3.08            | 3.08             | 1092.35       | 1092.45       |
| 3                    | P.SWCB.A-4 | P.SWCB.A-4 - P.SWCB.A-3  | 116.32             | 18               | 0.37%            | 1090.33          | 1090.73          | 0.21                 | 0.66              | 0.92                | 0.19    | 0.57     | 0.11        | 5                  | 5           | 0.822          | 0               | 5.089             | 5.089                | 2.88            | 2.88             | 1092.59       | 1092.82       |
| 4                    | P.SWCB.A-5 | P.SWCB.A-5 - P.SWCB.A-4  | 135.92             | 18               | 0.37%            | 1090.93          | 1091.45          | 0.28                 | 0.45              | 0.84                | 0.23    | 0.38     | 0.11        | 5                  | 5           | 0.825          | 0               | 3.444             | 3.444                | 1.95            | 1.95             | 1092.99       | 1093.11       |
| 5                    | P.SWCB.A-6 | P.SWCB.A-6 - P.SWCB.A-5  | 93.01              | 18               | 0.37%            | 1091.65          | 1091.99          | 0.17                 | 0.17              | 0.83                | 0.14    | 0.14     | 0.11        | 5                  | 0           | 0.486          | 0               | 1.318             | 1.318                | 3.35            | 3.35             | 1093.02       | 1092.96       |


| 100 - YEAR PIPE CHART |           |                      
|-----------------------|-----------|----------------------|--------------------|------------------|------------------|------------------|------------------|----------------------|-------------------|---------------------|---------|----------|-------------|--------------------|-------------|----------------|-----------------|-------------------|----------------------|-----------------|------------------|---------------|---------------|
| LineNo.               | Inlet ID  | LineID               | LineLength<br>(ft) | LineSize<br>(IN) | LineSlope<br>(%) | InvertDN<br>(ft) | InvertUP<br>(ft) | DrainageArea<br>(ac) | TotalArea<br>(ac) | Runoff Coeff<br>(C) | IncrCxA | TotalCxA | n-valuePipe | InletTime<br>(min) | Tc<br>(min) | IncrQ<br>(cfs) | KnownQ<br>(cfs) | FlowRate<br>(cfs) | TotalRunoff<br>(cfs) | VelDn<br>(ft/s) | VelAve<br>(ft/s) | HGLDn<br>(ft) | HGLUp<br>(ft) |
| 1                     | P.OCS.B-2 | P.OCS.B-2 - P.HW.B-1 | 50.36              | 30               | 0.71%            | 1089.14          | 1089.5           | 0                    | 0                 | 0                   | 0       | 0        | 0.11        | 0                  | 0           | 19.33          | 19.33           | 19.33             | 0                    | 7.705           | 7.705            | 1090.41       | 1090.77       |

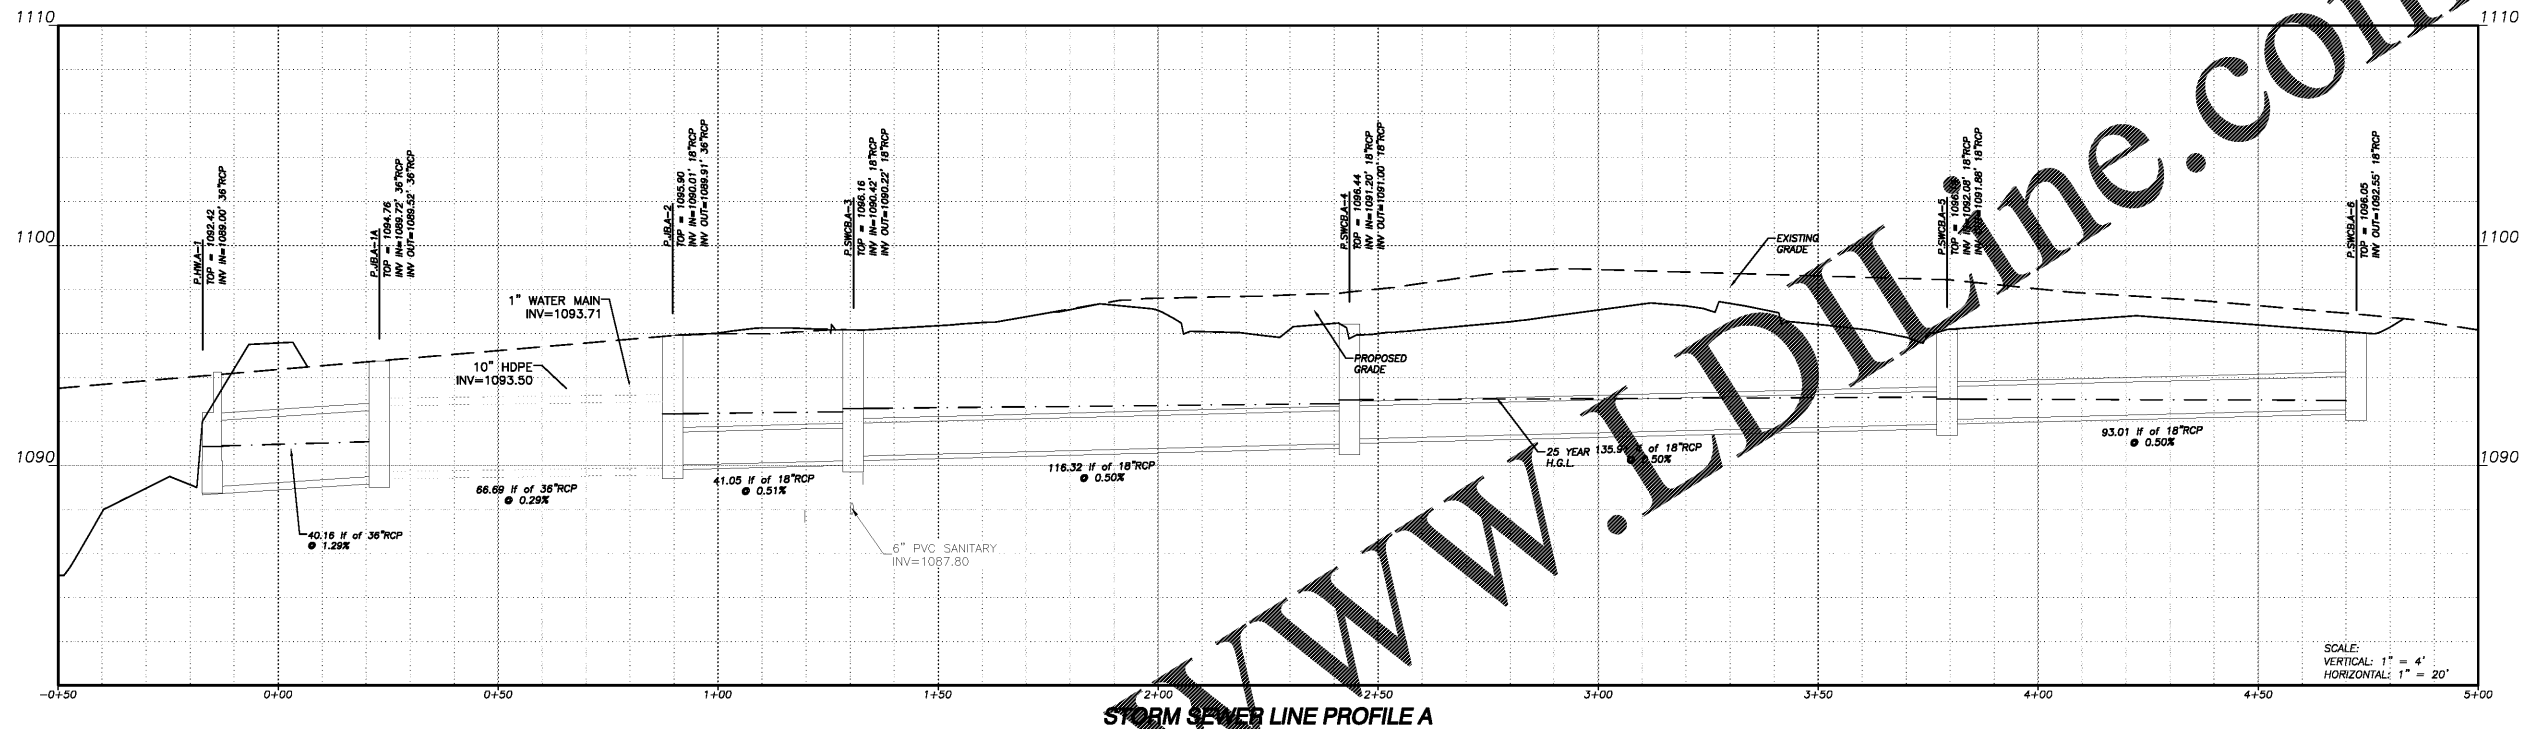

STORM SEWER LINE PROFILE A

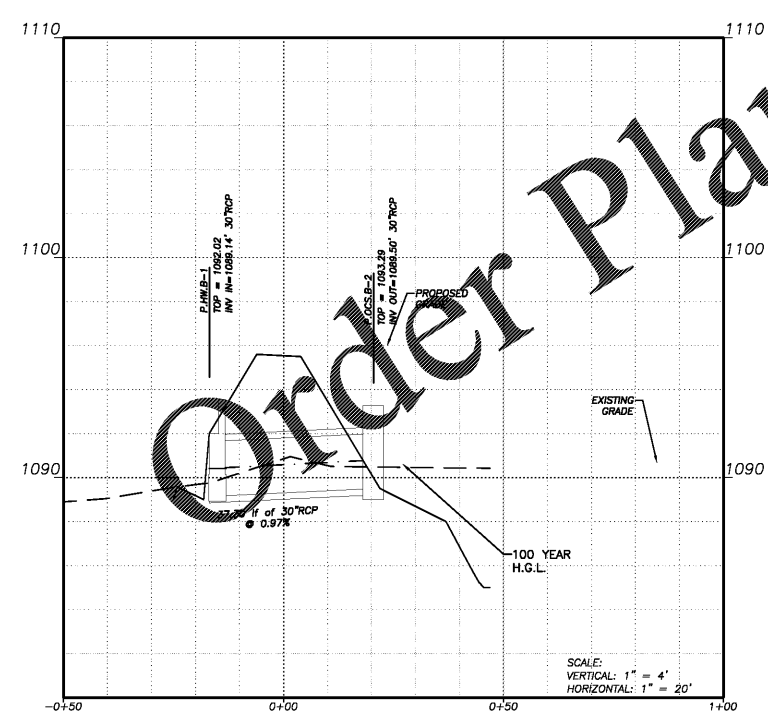

STORM SEWER LINE B PROFILE

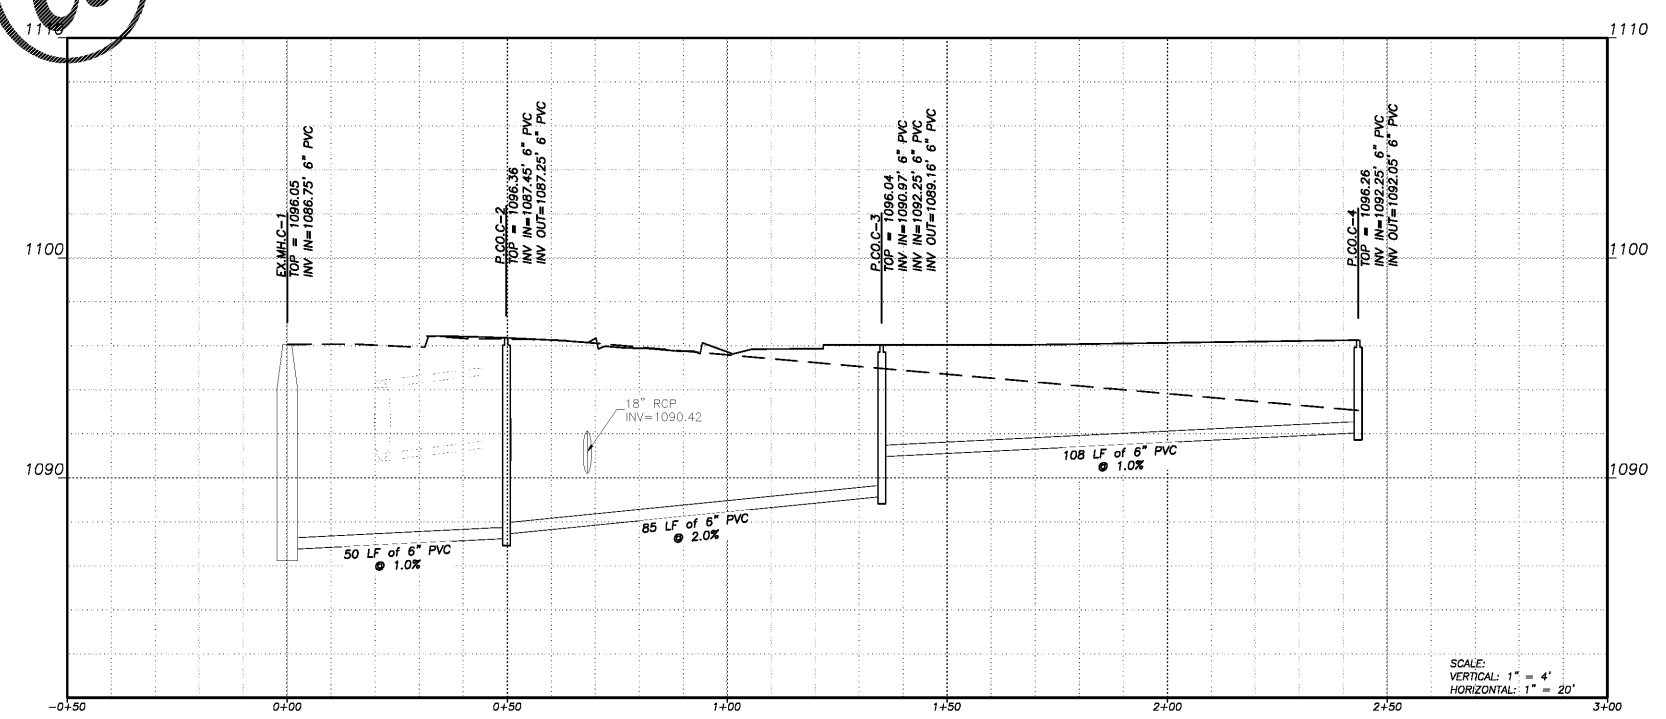

SANITARY SEWER LINE C PROFILE

PLOT DATE: 07/24/20 4:22 PM  
 R:\07-Production\0220052\0220052.DWG00 - Dollar General Villa Rich\Production\Engineering\Design\00-Villa Rich\0220052-DOV-PIPE.dwg

Order Plans @

WWW.LDILine.com

**Rochester & Associates, Inc.**  
 286 Highway 314, Suite A • Fayetteville, Georgia 30214  
 (770) 716-8123 (770) 716-8124 Fax • www.rochester-assoc.com

STORM SEWER PROFILES  
 FOR:  
**DOLLAR GENERAL VILLA RICA**  
 LAND LOT 195  
 6TH DISTRICT  
 CARROLL COUNTY, GA

| REV | DATE | DESCRIPTION |
|-----|------|-------------|
|     |      |             |
|     |      |             |
|     |      |             |

ANY CHANGES OR ALTERATIONS MADE TO THESE CONSTRUCTION DRAWINGS WITHOUT THE WRITTEN APPROVAL OF THE SEAL SHOWN HEREON AND ANY LIABILITY ASSOCIATED WITH THIS DRAWING SHALL BE THE RESPONSIBILITY OF THE ENGINEER. KEEP THIS DRAWING FILE FOR VERIFICATION OF ANY CHANGES.



SHEET  
**7**  
 OF  
**16**  
 DATE: 07/24/20  
 SCALE: N.T.S.  
 JOB NO.: 0220052.DWG  
 REV'D BY: EWH  
 DRAWN BY: JRS