
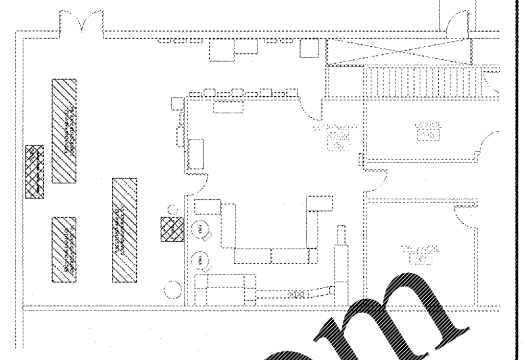


COPYRIGHT © All reports, plans, specifications, computer files, field data, notes and other documents are instruments of service prepared by GONTRAM ARCHITECTURE, INC. (GONTRAM). All rights reserved. No part of this document may be reproduced, stored in a retrieval system, or transmitted in any form or by any means, electronic, mechanical, photocopying, recording, or by any information storage and retrieval system, without the prior written permission of GONTRAM ARCHITECTURE, INC.

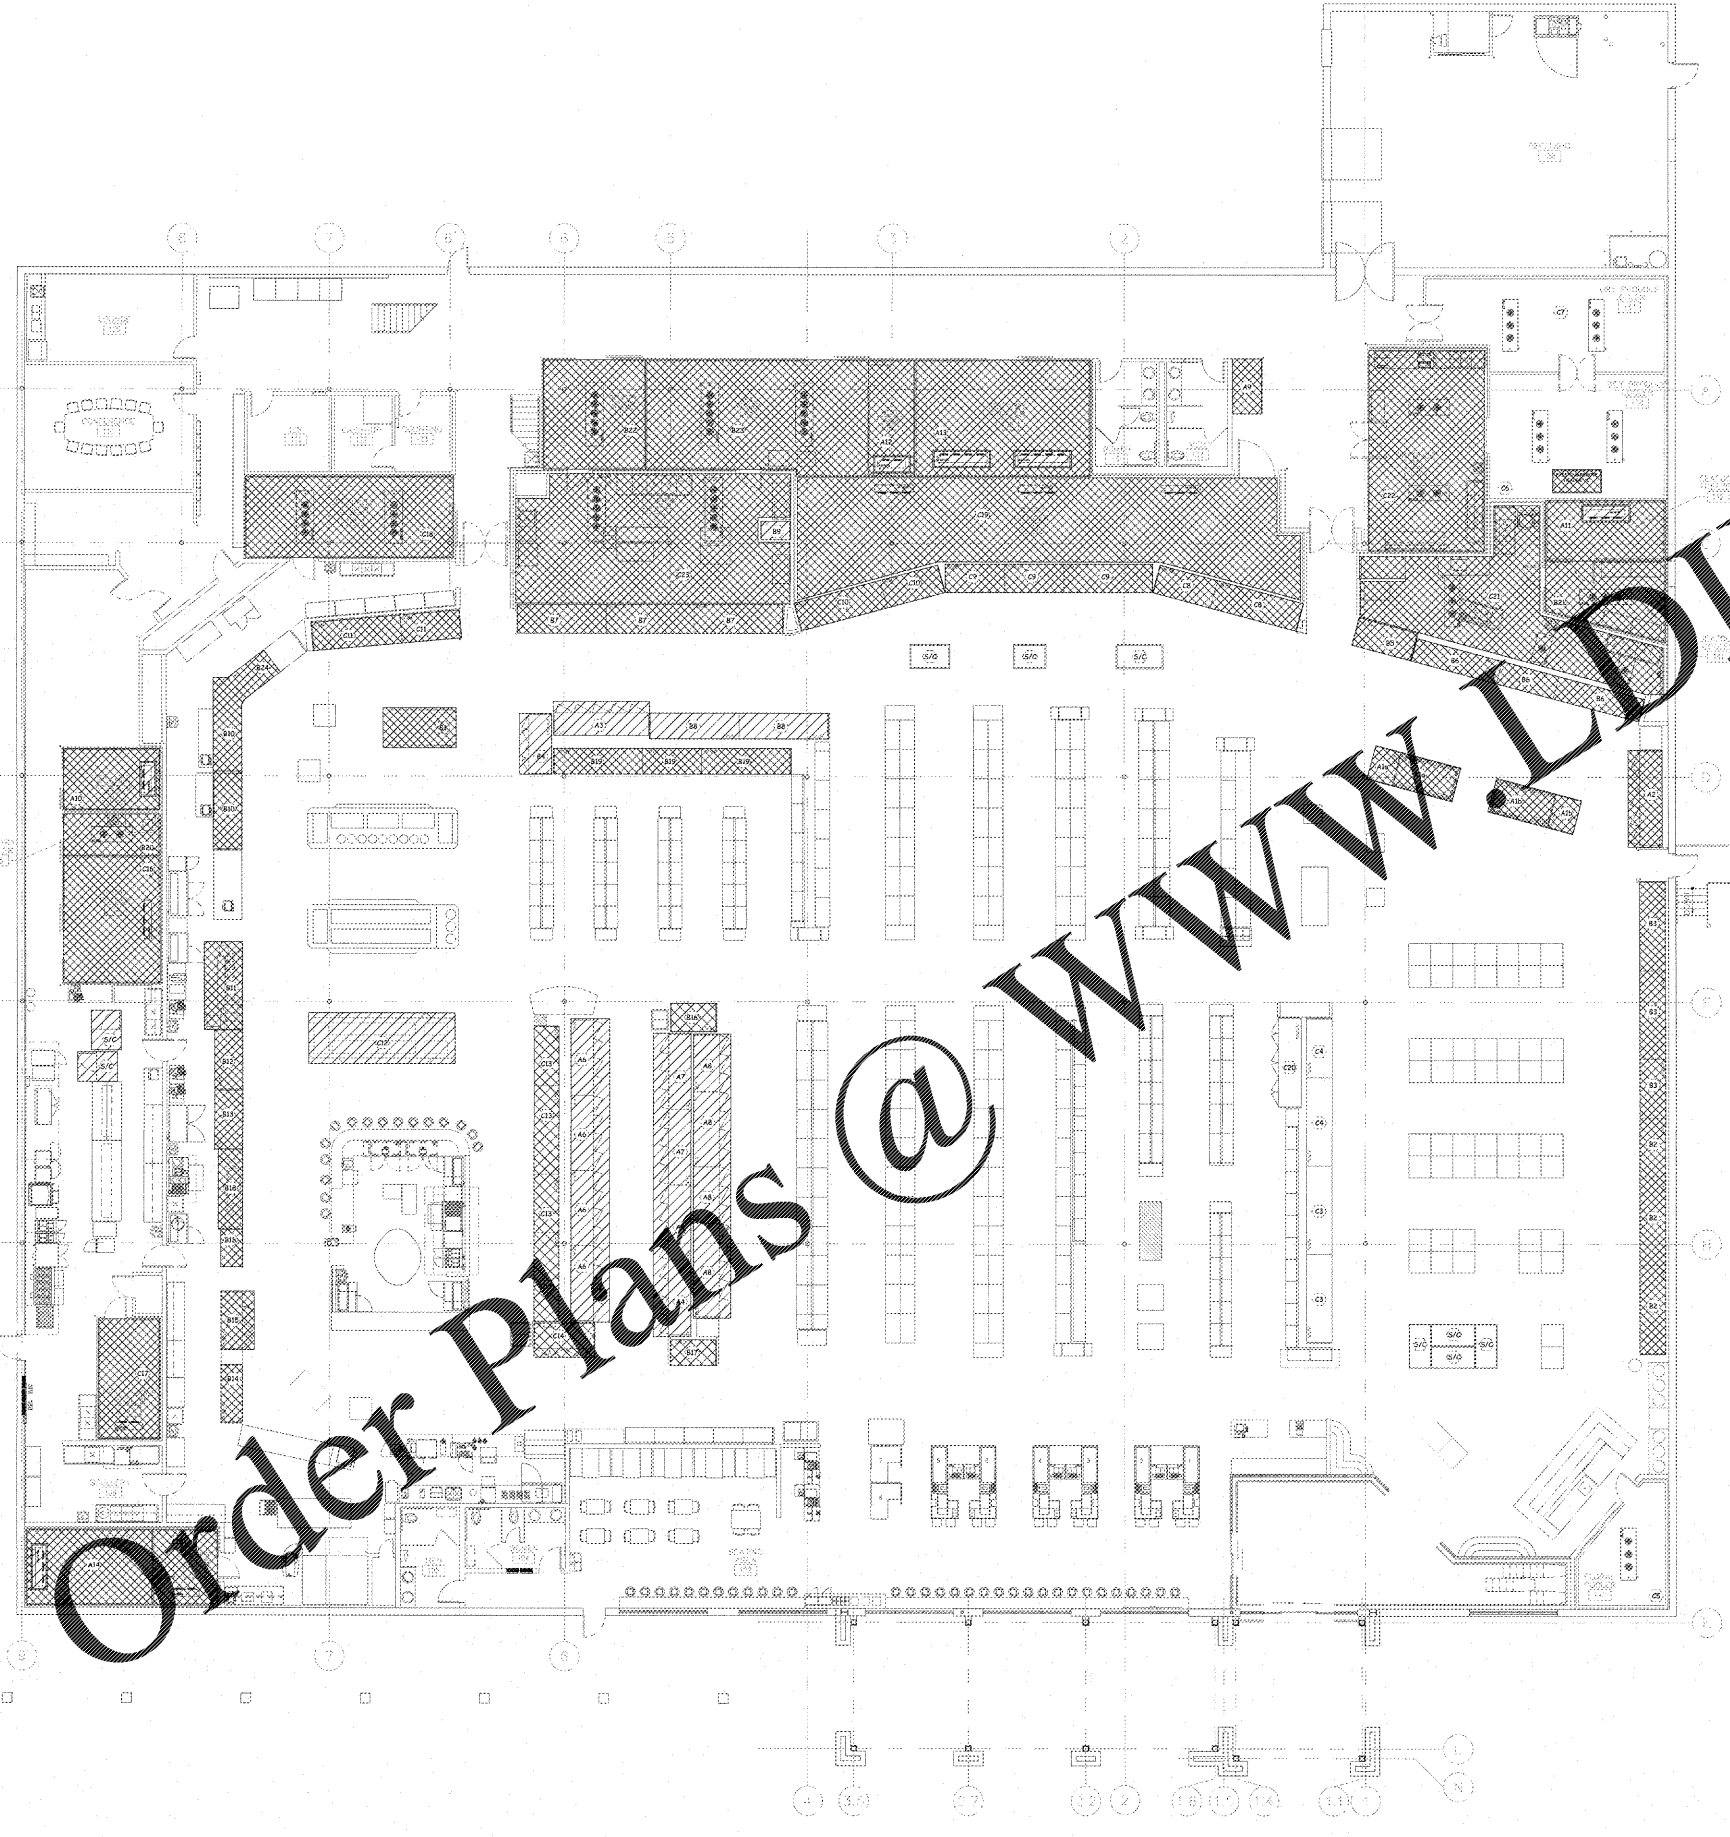

2 MEZZANINE MOTOR ROOM DETAIL SCALE: 1/8" = 1'-0"

- EXISTING REFRIGERATED FIXTURE / EVAPORATOR COIL TO BE DISCONNECTED FROM EXISTING SYSTEM AND RECONNECTED TO NEW SYSTEM PER PROJECT PHASING IN COORDINATION WITH STORE OPERATIONS.
- EXISTING REFRIGERATION EQUIPMENT TO BE DISCONNECTED AND REMOVED BY THE REFRIGERATION INSTALLATION CONTRACTOR PER PROJECT PHASING IN COORDINATION WITH STORE OPERATIONS.
- EXISTING REFRIGERATED FIXTURE / EVAPORATOR COIL PIPING TO BE DISCONNECTED FROM EXISTING SYSTEM AND RECONNECTED TO NEW SYSTEM PER PROJECT PHASING IN COORDINATION WITH STORE OPERATIONS.
- EXISTING CIRCUIT DESIGNATION

3 REFRIGERATION KEY NOTES

1. ALL ABANDONED DIRECT EXPANSION REFRIGERATION LINES AND ASSOCIATED HANGERS SHALL BE REMOVED AND DISPOSED OF WITHOUT EXCEPTION.
2. FINISH AND BRAZE CLOSE WITH SH-ROUNDER VALVE THE EXISTING REFRIGERATION LINES OF ALL EVAPORATOR COILS AND REMOTE REFRIGERATED CASES WHICH ARE TO BE RELOCATED OR REMOVED FROM THIS PROJECT UPON DISCONNECTION. PRESSURIZE THESE CLOSED SYSTEMS WITH 100 PSIG OF DRY NITROGEN AND TAG.
3. THE REFRIGERATION INSTALLATION CONTRACTOR SHALL DECOMMISSION, DISCONNECT, AND REMOVE THE TWO (2) EXISTING ROOFTOP COMPRESSOR/CONDENSING UNITS FOR THE EXISTING BLAST COLLERS. SEE REFRIGERATION INSTALLATION SPECIFICATIONS FOR FURTHER DETAILS.






1 REFRIGERATION / ENERGY MANAGEMENT DEMOLITION PLAN

SCALE: 1/8" = 1'-0"

4 REFRIGERATION DEMOLITION NOTES



Date: 06/22/2020
 These documents are the property of GONTRAM ARCHITECTURE, INC. and shall remain the property of the architect. No part of these documents may be reproduced, stored in a retrieval system, or transmitted in any form or by any means, electronic, mechanical, photocopying, recording, or by any information storage and retrieval system, without the prior written permission of GONTRAM ARCHITECTURE, INC.

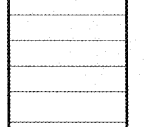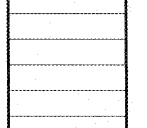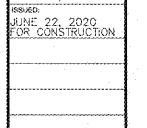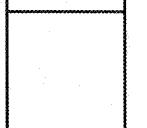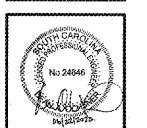

WHOLE FOODS MARKET
 REFRIGERATION RACK UPGRADE
 PATRIOTS PLAZA SHOPPING CENTER
 923 HOUSTON NORTH CUTT BOULEVARD
 MT. PLEASANT, SOUTH CAROLINA 29464

PROJECT DATE: JUNE 22, 2020
 DRAWN BY: RSK
 CHECKED BY: WJH/AN/DOJ
 PROJECT NO: 2020-0001
 DRAWING NO: 01-01
 SHEET NO: RD1.1
 SHEET TOTAL: 1 OF 1