



1 WALL PENETRATION
SCALE: 1/4" = 1'-0"

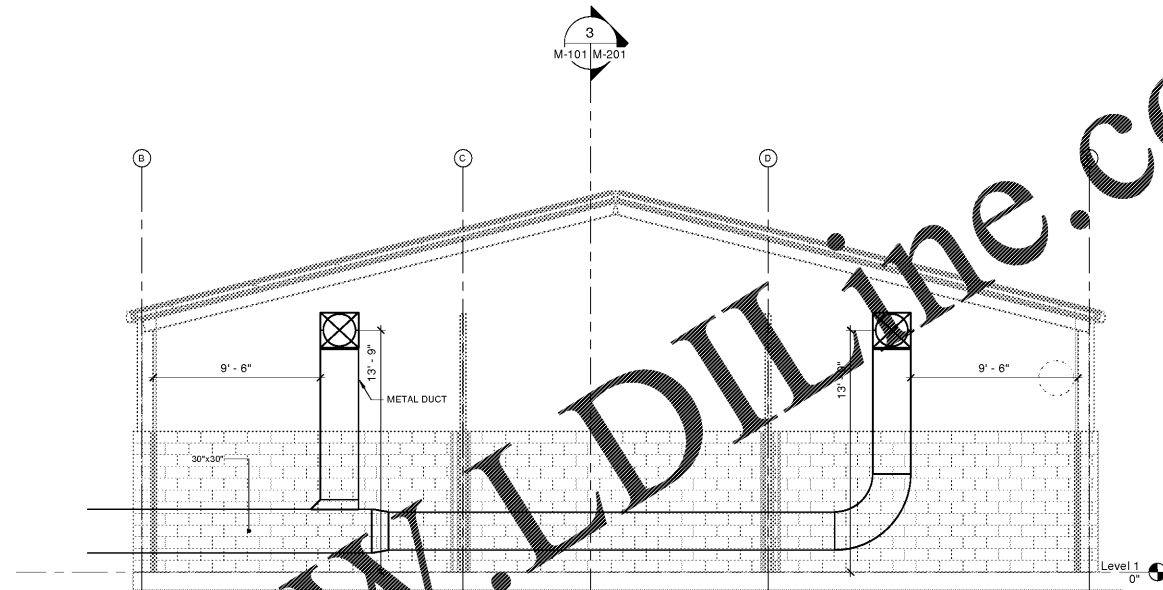

2 SUPPLY DUCT SECTION
SCALE: 1/4" = 1'-0"

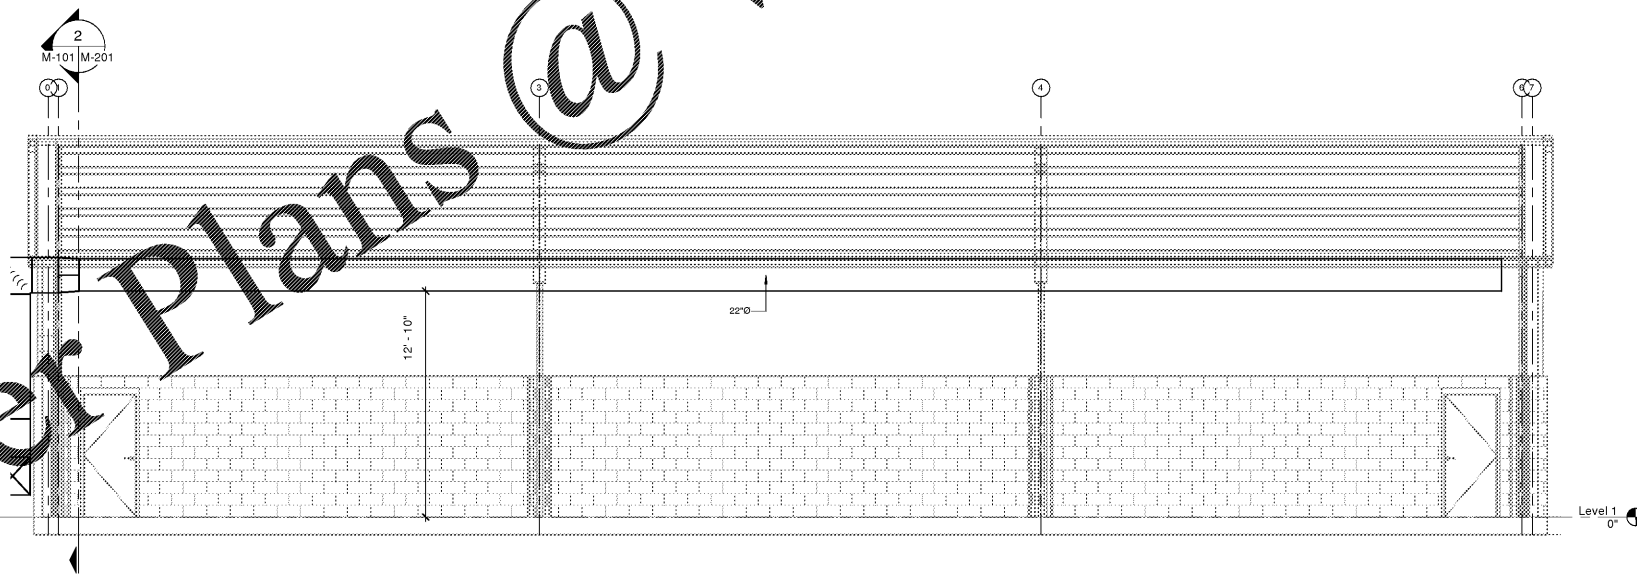

3 FABRIC DUCT HEIGHT (TYP.)
SCALE: 1/4" = 1'-0"

Order Plans @ www.JDilLine.com

**BROCKETT ELEMENTARY SCHOOL
GYM HVAC DESIGN**
1855 Brockett Road
Tucker, Georgia 30084



ARCHITECTURE
INTERIORS PLANNING
PROGRAM MANAGEMENT
1186 SPRING STREET, N.W.
ATLANTA, GEORGIA 30309-3813
404.876.0586
404.876.0887 fax
www.stanleylove-stanleyjac.com

MECHANICAL
SECTIONS AND
ELEVATIONS



CONSULTANT

SCALES AS STATED HEREON ARE VALID ON THE ORIGINAL DRAWING. THE DIMENSIONS OF WHICH ARE SHOWN HEREON. THE SCALES OF THIS DRAWING ARE HEREBY CHANGED BY THE RATIO OF THE OVERALL SHEET DIMENSIONS OF THE PRINT TO CORRESPONDING DIMENSIONS OF THE ORIGINAL DRAWING.

THIS DRAWING IS THE PROPERTY OF STANLEY LOVE STANLEY, P.C. AND IS NOT TO BE REPRODUCED OR COPIED IN WHOLE OR IN PART, WITHOUT THE WRITTEN CONSENT OF STANLEY LOVE STANLEY, P.C. ANY REUSE OF THIS DRAWING HEREON AND IS NOT TO BE USED ON ANY OTHER PROJECT. IT IS TO BE RETURNED UPON REQUEST.

COPYRIGHT © 2016. ALL RIGHTS RESERVED BY STANLEY LOVE STANLEY, P.C.

DRAWING NO.
DATE
01/06/2020
PROJECT NO.
6919.9
DRAWING NO.

M-201

RELEASED FOR CONSTRUCTION 01/06/2020