



DRAWING NOTES

- ① DEMOLISH EXISTING NATURAL GAS UNIT HEATER AND ALL ASSOCIATED DUCTWORK, PIPING, CONTROLS, AND WIRING. SEE PD-101 FOR EXTENT OF DEMOLITION.
- ② DEMOLISH EXISTING EXHAUST FAN AND ALL ASSOCIATED DUCTWORK, CONTROLS, AND WIRING.
- ③ DEMOLISH EXISTING OUTSIDE AIR LOUVER.

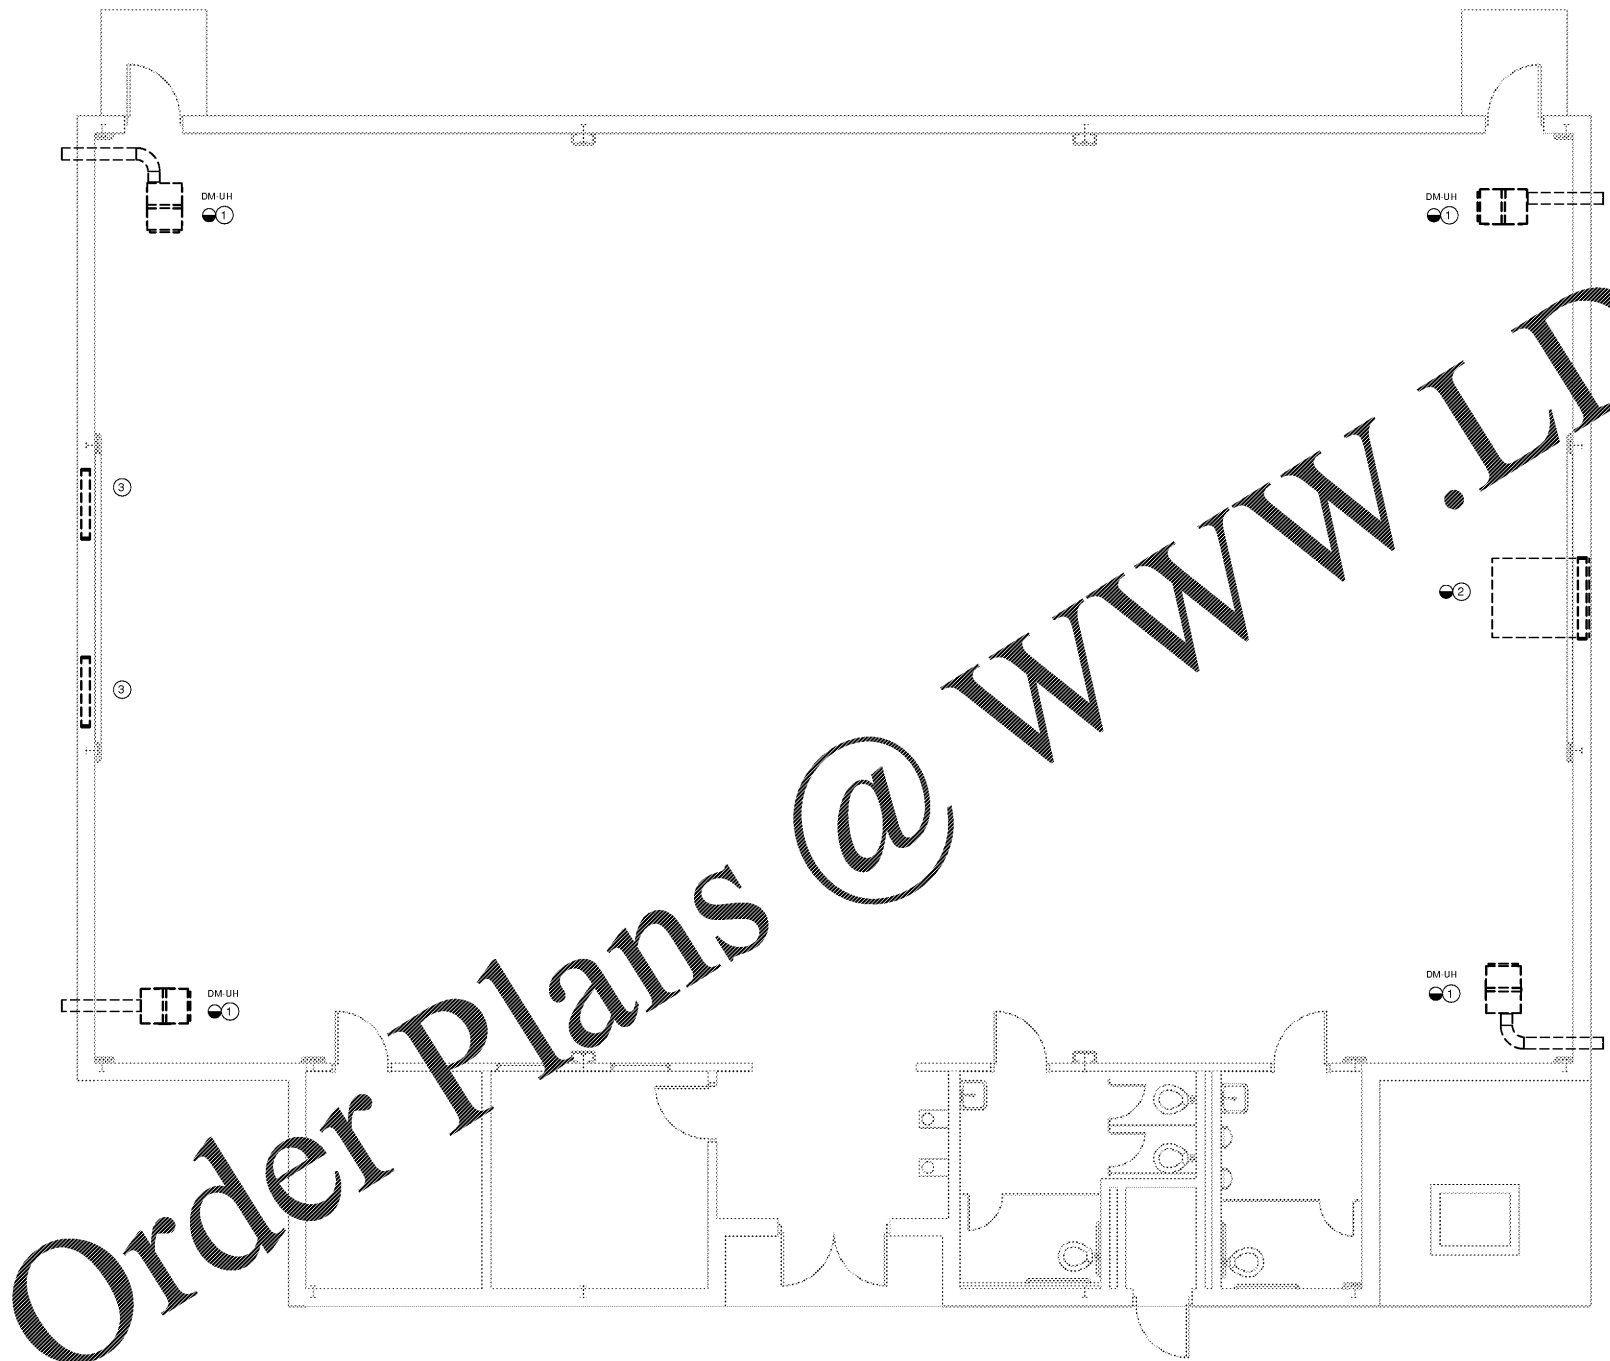

Order Plans @ www.LDILine.com

MECHANICAL LEVEL 1 DEMOLITION PLAN
 SCALE: 1/4" = 1'-0"

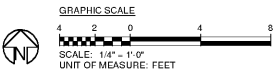

**ELDRIDGE L MILLER ELEMENTARY
 SCHOOL GYM HVAC DESIGN**
 919 Martin Road
 Stone Mountain, Georgia 30088



ARCHITECTURE
 INTERIORS PLANNING
 PROGRAM MANAGEMENT
 1186 SPRING STREET, N.W.
 ATLANTA, GEORGIA 30309-3818
 404.576.0096
 404.576.0887 fax
 www.stanleylove-stanleypac.com

DRAWING TITLE
**MECHANICAL LEVEL 1
 DEMOLITION PLAN**



CONSULTANT
mf Engineering
 889 HARRISON DRIVE SUITE 720
 ATLANTA, GA 30318 878.913.0028

SCALES AS STATED HEREON ARE VALID ON THE ORIGINAL DRAWING. THE DIMENSIONS OF WHICH ARE BEING DIMENSIONED. THIS SCALE IS NOT TO BE USED TO REPRODUCE ANY PART OF THIS PROJECT AND IS NOT TO BE USED ON ANY OTHER PROJECT. IT IS TO BE RETURNED UPON REQUEST.

THE DRAWING IS THE PROPERTY OF STANLEY LOVE STANLEY P.A.C. AND IS NOT TO BE REPRODUCED BY ANY MEANS, IN ANY FORM OR BY ANY MEANS, WITHOUT THE WRITTEN PERMISSION OF STANLEY LOVE STANLEY P.A.C.

COPYRIGHT © 2019. ALL RIGHTS RESERVED BY STANLEY LOVE STANLEY P.A.C.
 DRAWING NO.

DATE
 01/31/2020

PROJECT NO.
 6919.1

DRAWING NO.
MD-101

RELEASED FOR CONSTRUCTION 01/31/2020