



**DRAWING NOTES**


- 1 DEMOLISH EXISTING NATURAL GAS UNIT HEATER AND ALL ASSOCIATED DUCTWORK, PIPING, CONTROLS, AND WIRING. SEE PD-101 FOR EXTENT OF DEMOLITION.
- 2 DEMOLISH EXISTING EXHAUST FAN AND ALL ASSOCIATED DUCTWORK, CONTROLS, AND WIRING.
- 3 DEMOLISH EXISTING OUTSIDE AIR LOUVER.

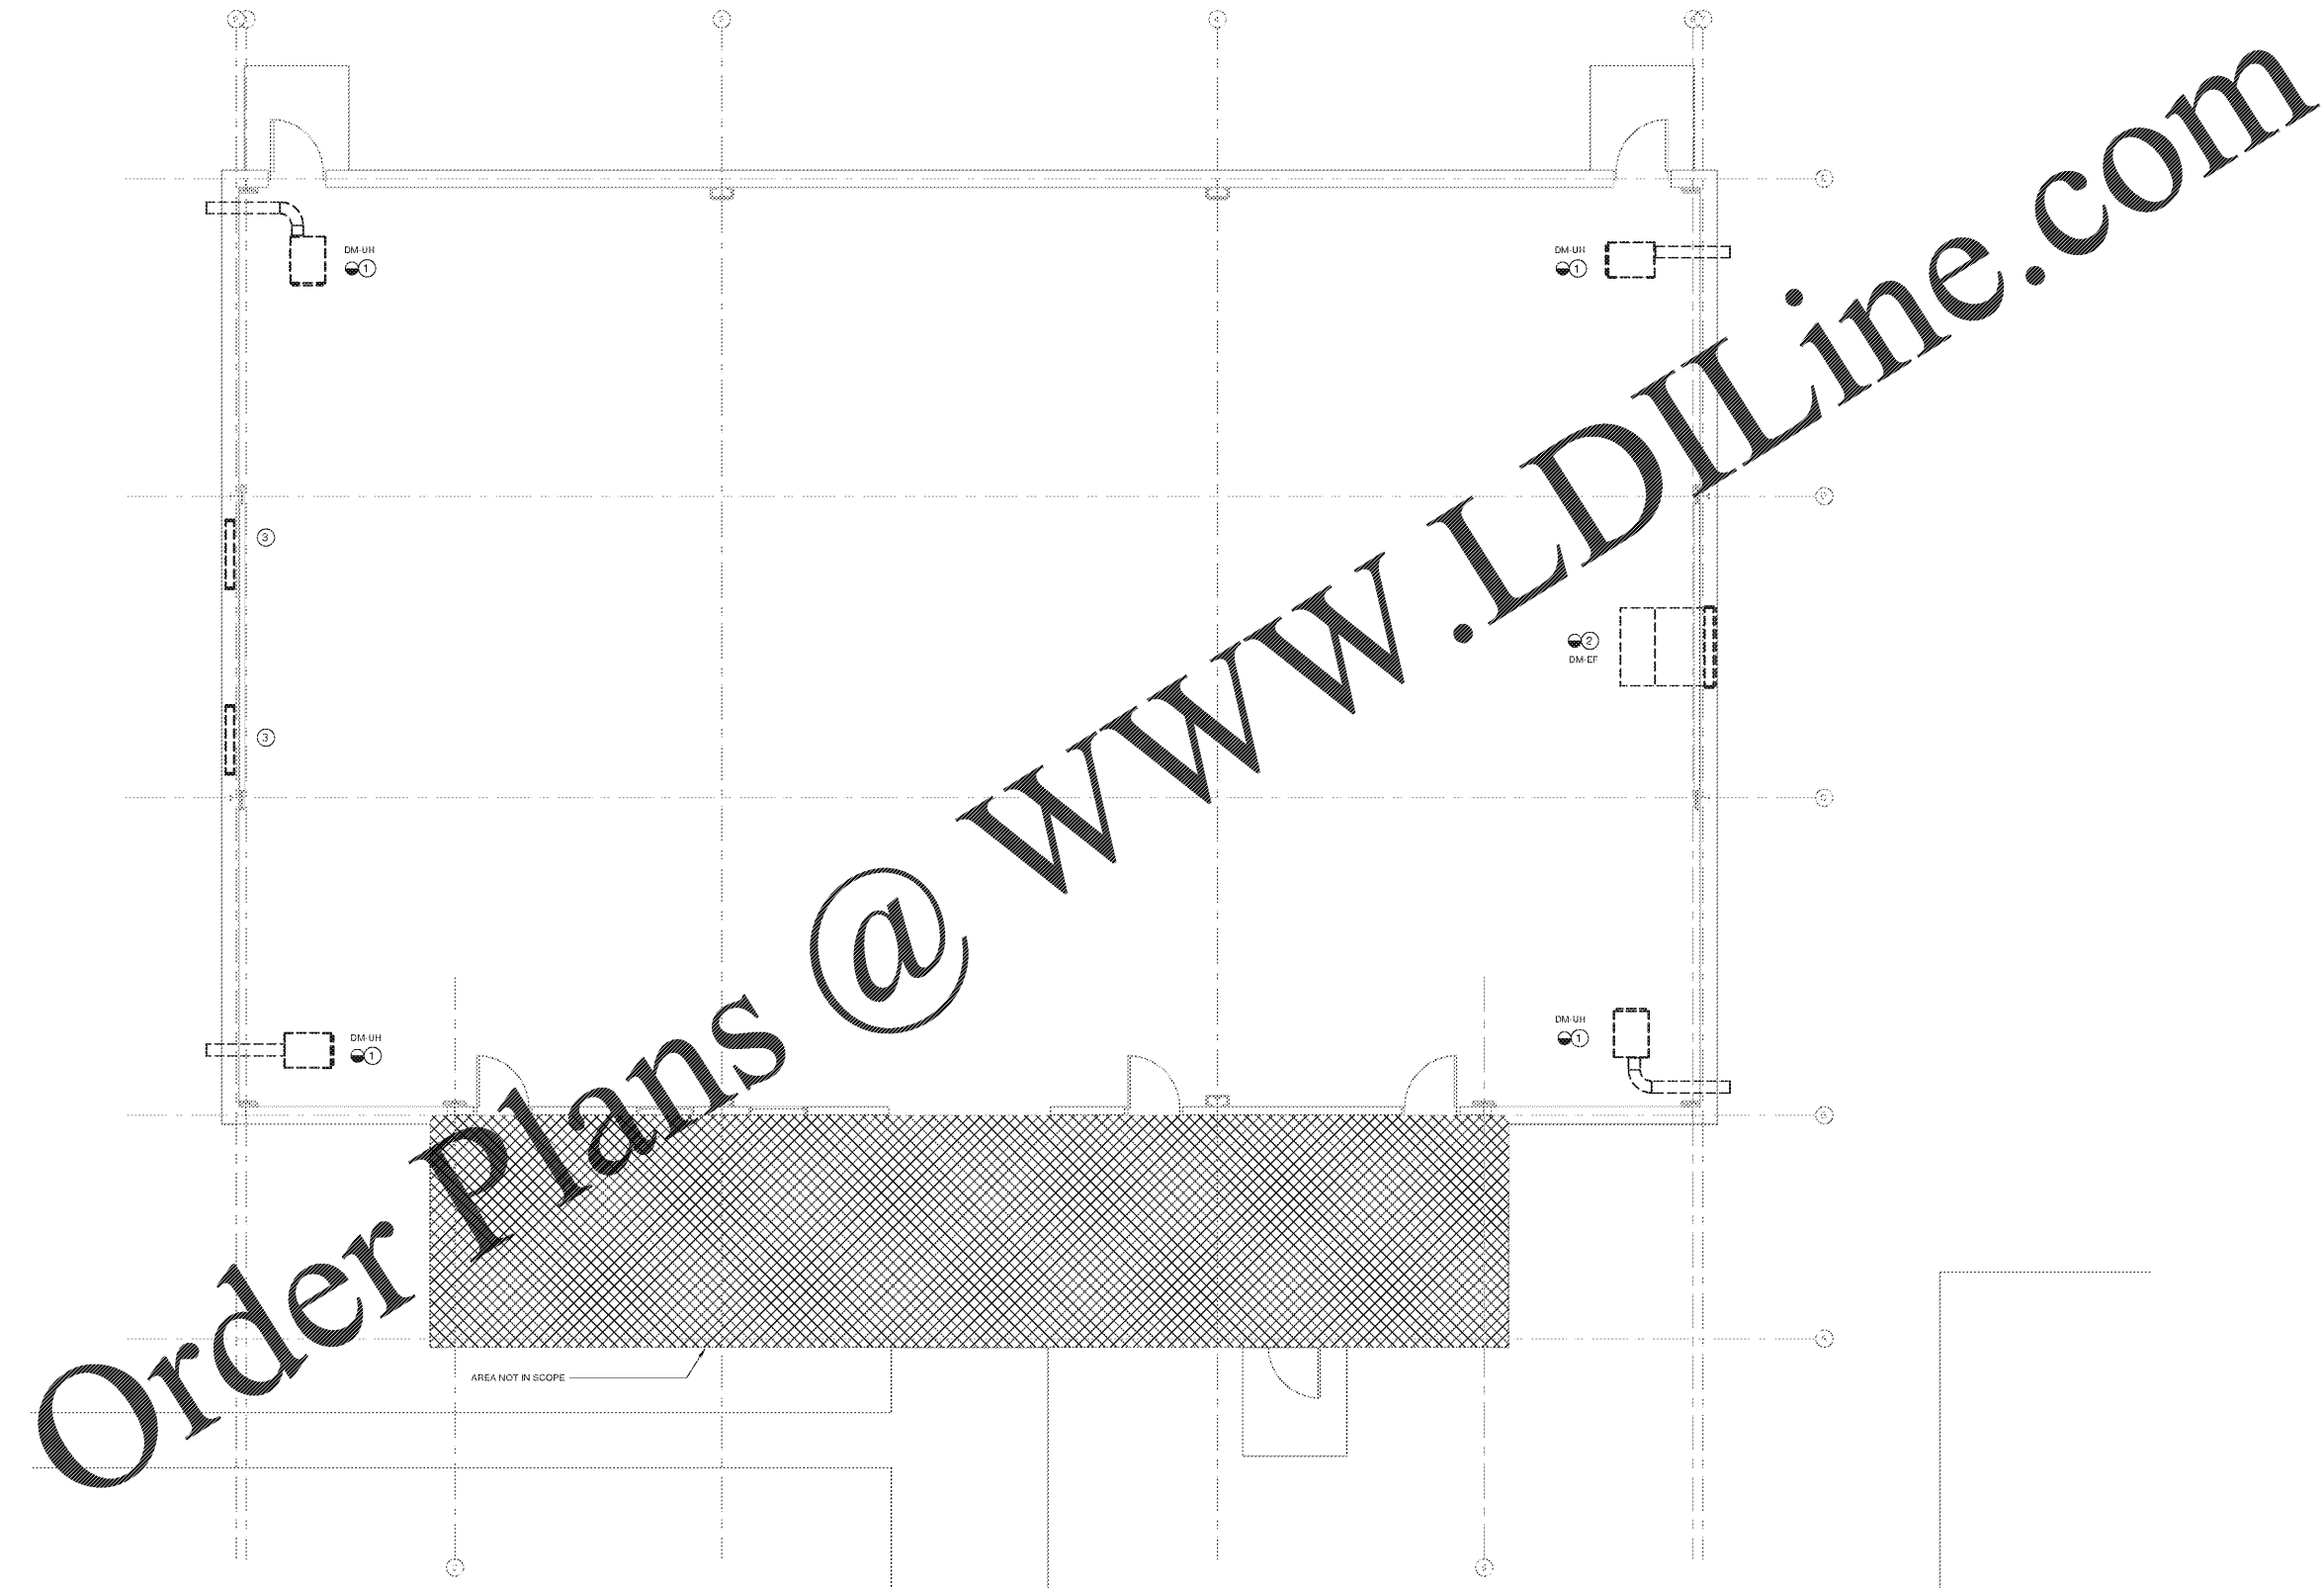

Order Plans @ [www.LDILine.com](http://www.LDILine.com)

**LEVEL 1 HVAC DEMOLITION PLAN**  
 SCALE: 1/4" = 1'-0"

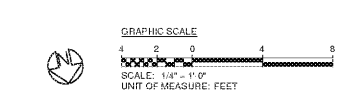

CD 100% CDs 12/09/2019
<b>JOLLY ES GYM HVAC DESIGN</b> 1070 Otello Ave, Clarkston, Ga 30021
<b>STANLEY LOVE STANLEY P &amp; C</b> ARCHITECTURE INTERIORS PLANNING PROGRAM MANAGEMENT 1100 SPRING STREET, N.W. ATLANTA, GEORGIA 30309 404.576.0288 404.576.0287 www.stanleylove.com
DRAWING TITLE <b>MECHANICAL LEVEL 1 DEMOLITION PLAN</b>
PROFESSIONAL SEAL  ENGINEER DANIEL NOTO
CONSULTANT <b>mf Engineering</b> 880 HARRISON DRIVE SUITE 720 ATLANTA, GA 30309 678.919.9220
SCALES AS STATED HEREON ARE VALID ON THE ORIGINAL DRAWING. THE DIMENSIONS OF WORK ARE SHOWN HEREON. THE SCALES OF NOTED HEREON ARE SUBJECT TO THE SCALE OF THE OVERALL SHEET DIMENSIONS OF THE PROJECT TO CORRESPOND. DAMAGE OF THE ORIGINAL DRAWING. THIS DRAWING IS THE PROPERTY OF STANLEY LOVE STANLEY P & C AND IS TO BE REPRODUCED BY OTHERS ONLY BY WRITTEN PERMISSION OF STANLEY LOVE STANLEY P & C. IT IS NOT TO BE USED FOR ANY OTHER PROJECT. IT IS TO BE RETURNED UPON REQUEST. COPYRIGHT © 2019. ALL RIGHTS RESERVED BY STANLEY LOVE STANLEY P & C. DRAWING NO.
DATE 12/09/2019 PROJECT NO. 6919.3 DRAWING NO. <b>MD-101</b>

12/09/2019

RELEASED FOR CONSTRUCTION