



Order Plans @


WWW.LDILine.com

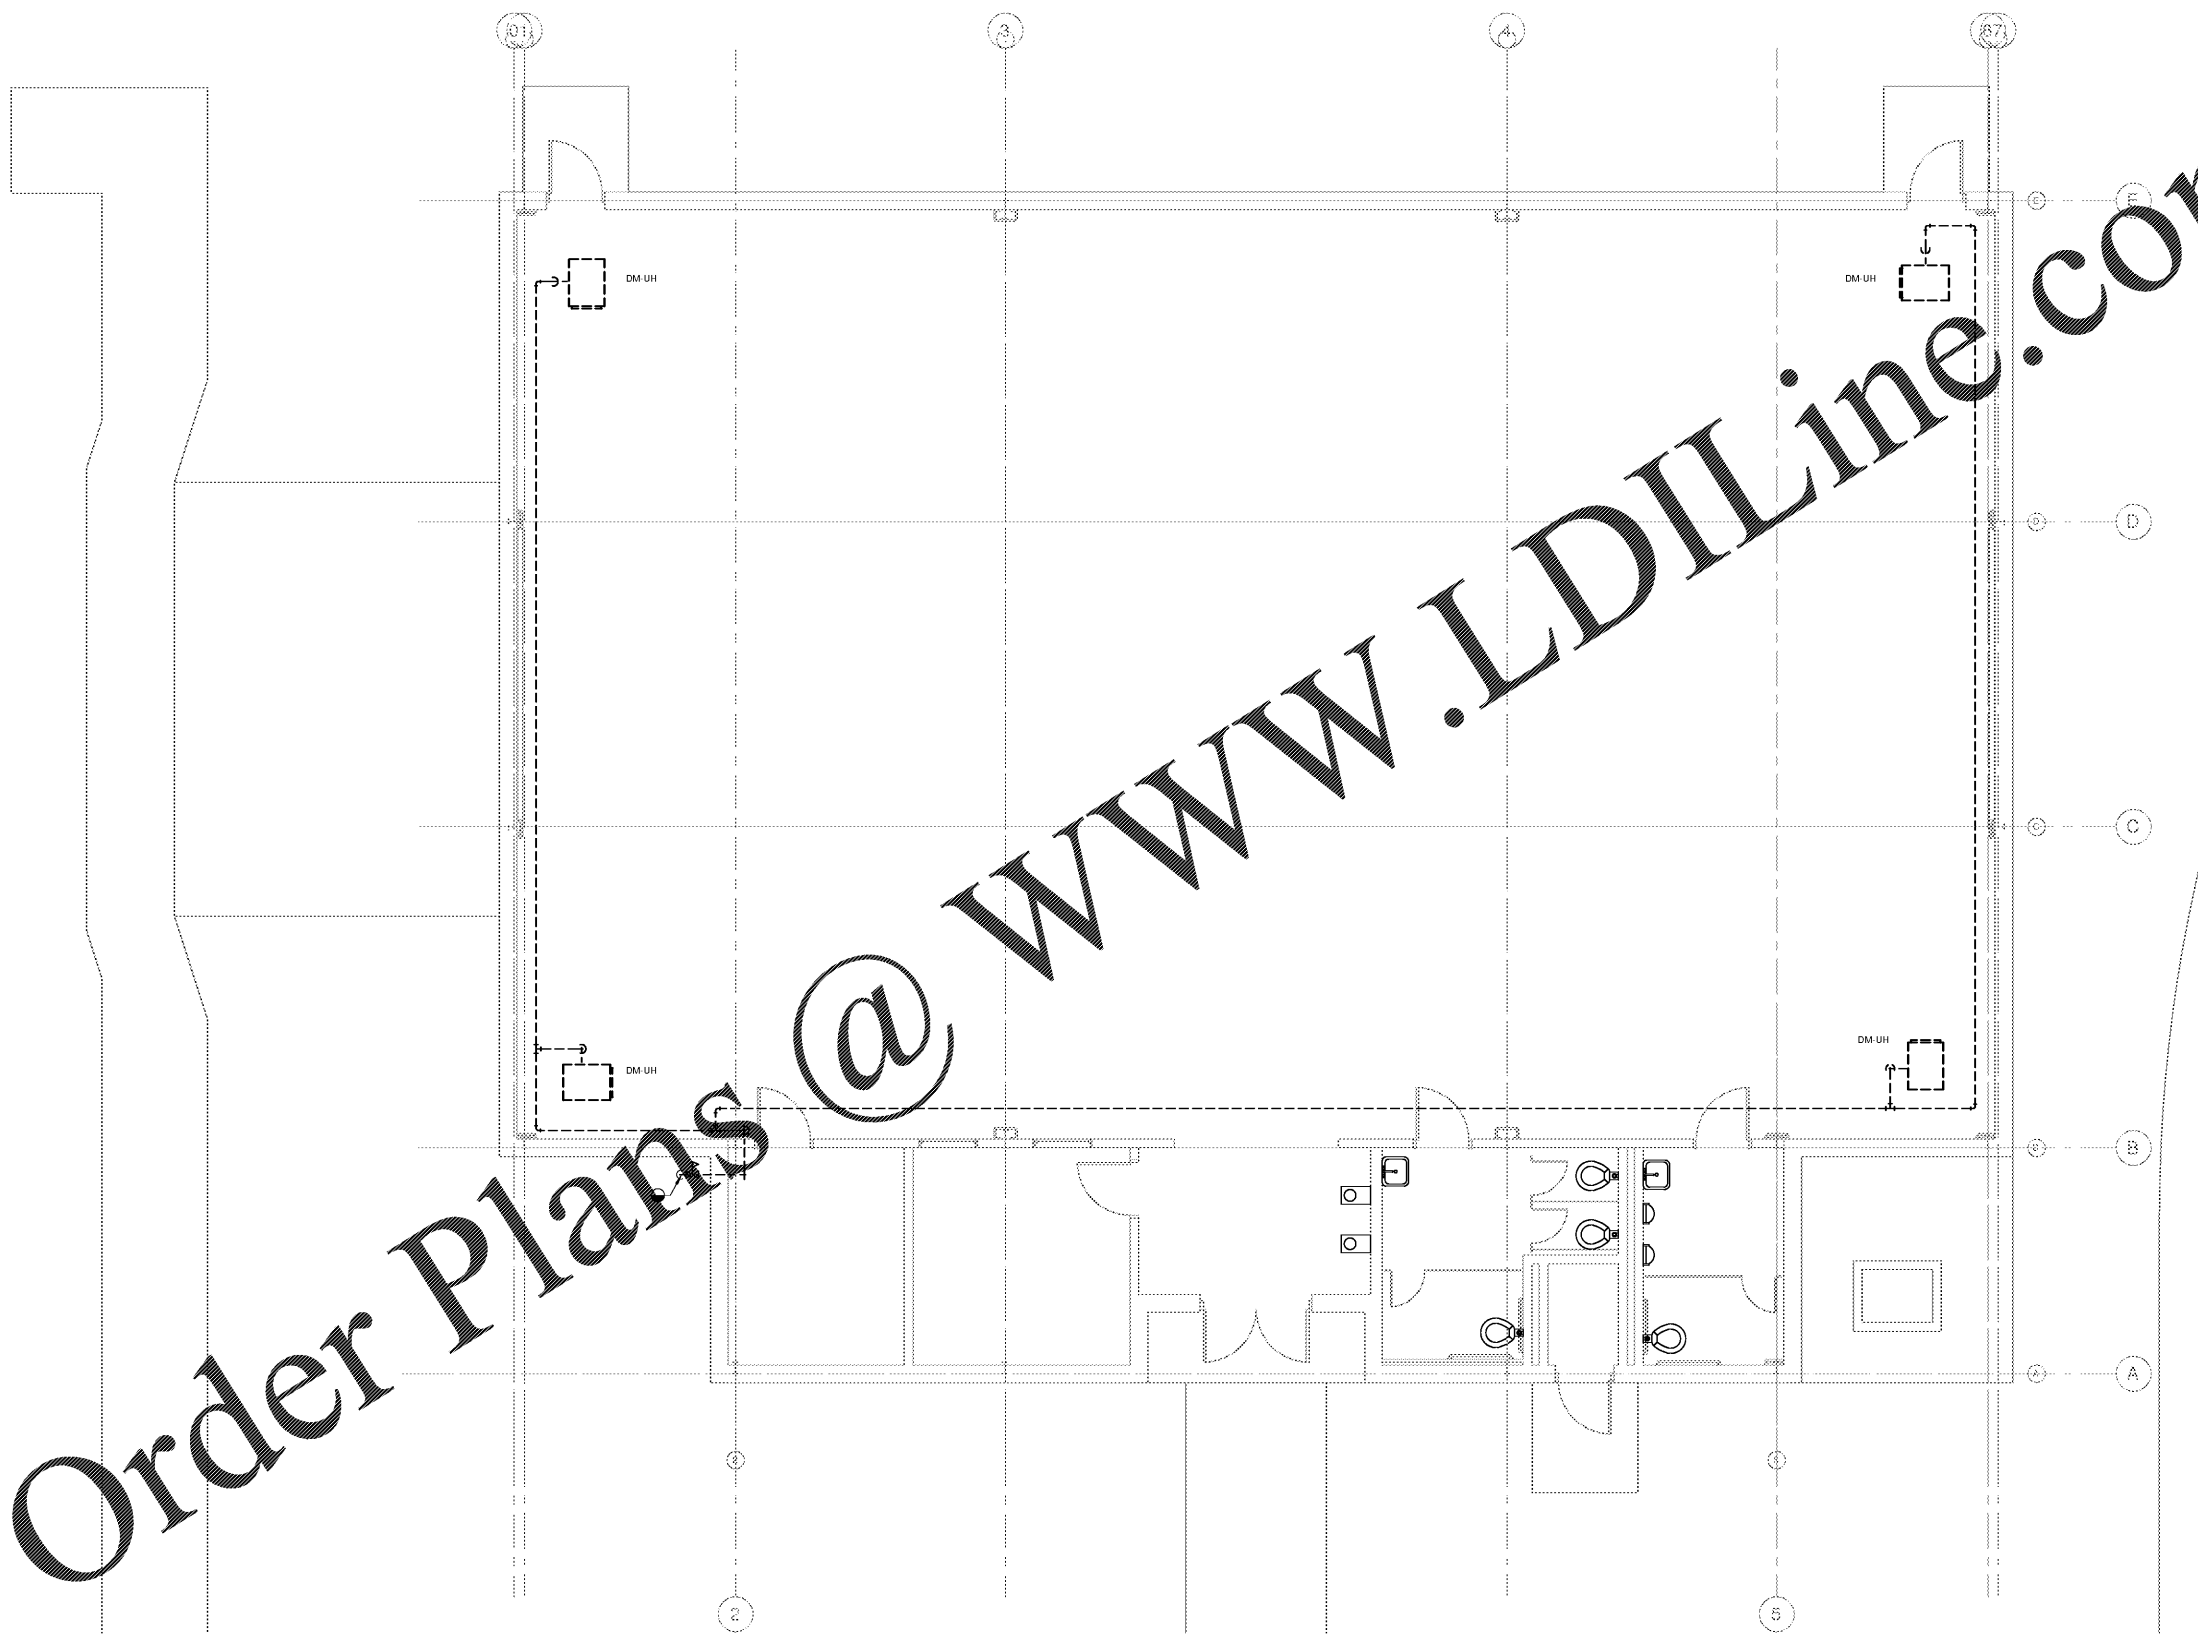

LEVEL 1 PLUMBING DEMOLITION PLAN
SCALE: 1/4" = 1'-0"

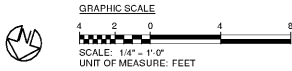

**KITTRIDGE MAGNET SCHOOL
GYM HVAC DESIGN**
1633 E. Nancy Creek Drive
Atlanta, Georgia 30319

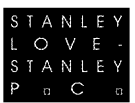

ARCHITECTURE
INTERIORS PLANNING
PROGRAM MANAGEMENT
11986 SPRING STREET, N.W.
ATLANTA, GEORGIA 30329
404.576.0256
www.stanleylove-stanley.com

DRAWING TITLE
**PLUMBING LEVEL 1
DEMOLITION PLAN**



CONSULTANT

SCALES AS STATED HEREON ARE VALID ON THE ORIGINAL DRAWING. THE DIMENSIONS OF NOTES ARE SHOWN HEREON. THE SCALE OF THE NOTES HEREON ARE SUBJECT TO CHANGE BY THE RATIO OF THE OVERALL SHEET DIMENSIONS OF THE PRINT TO CORRESPONDING DIMENSIONS OF THE ORIGINAL DRAWING.

THE DRAWING IS THE PROPERTY OF STANLEY LOVE STANLEY P.C. AND IS NOT TO BE REPRODUCED BY COPY OR BY ANY MEANS. IT IS TO BE USED ONLY FOR THE PROJECT AND SITE FOR WHICH IT IS DRAWN. IT IS NOT TO BE USED ON ANY OTHER PROJECT. IT IS TO BE RETURNED UPON REQUEST.

DATE: 01/06/2020
PROJECT NO: 6919.4
DRAWING NO:

PD-101

RELEASED FOR CONSTRUCTION 01/06/2020