


DRAWING NOTES

- ① DEMOLISH EXISTING NATURAL GAS UNIT HEATER AND ALL ASSOCIATED DUCTWORK, PIPING, CONTROLS, AND WIRING. SEE PD-101 FOR EXTENT OF DEMOLITION.
- ② DEMOLISH EXISTING EXHAUST FAN AND ALL ASSOCIATED DUCTWORK, CONTROLS, AND WIRING.
- ③ DEMOLISH EXISTING OUTSIDE AIR LOUVER.

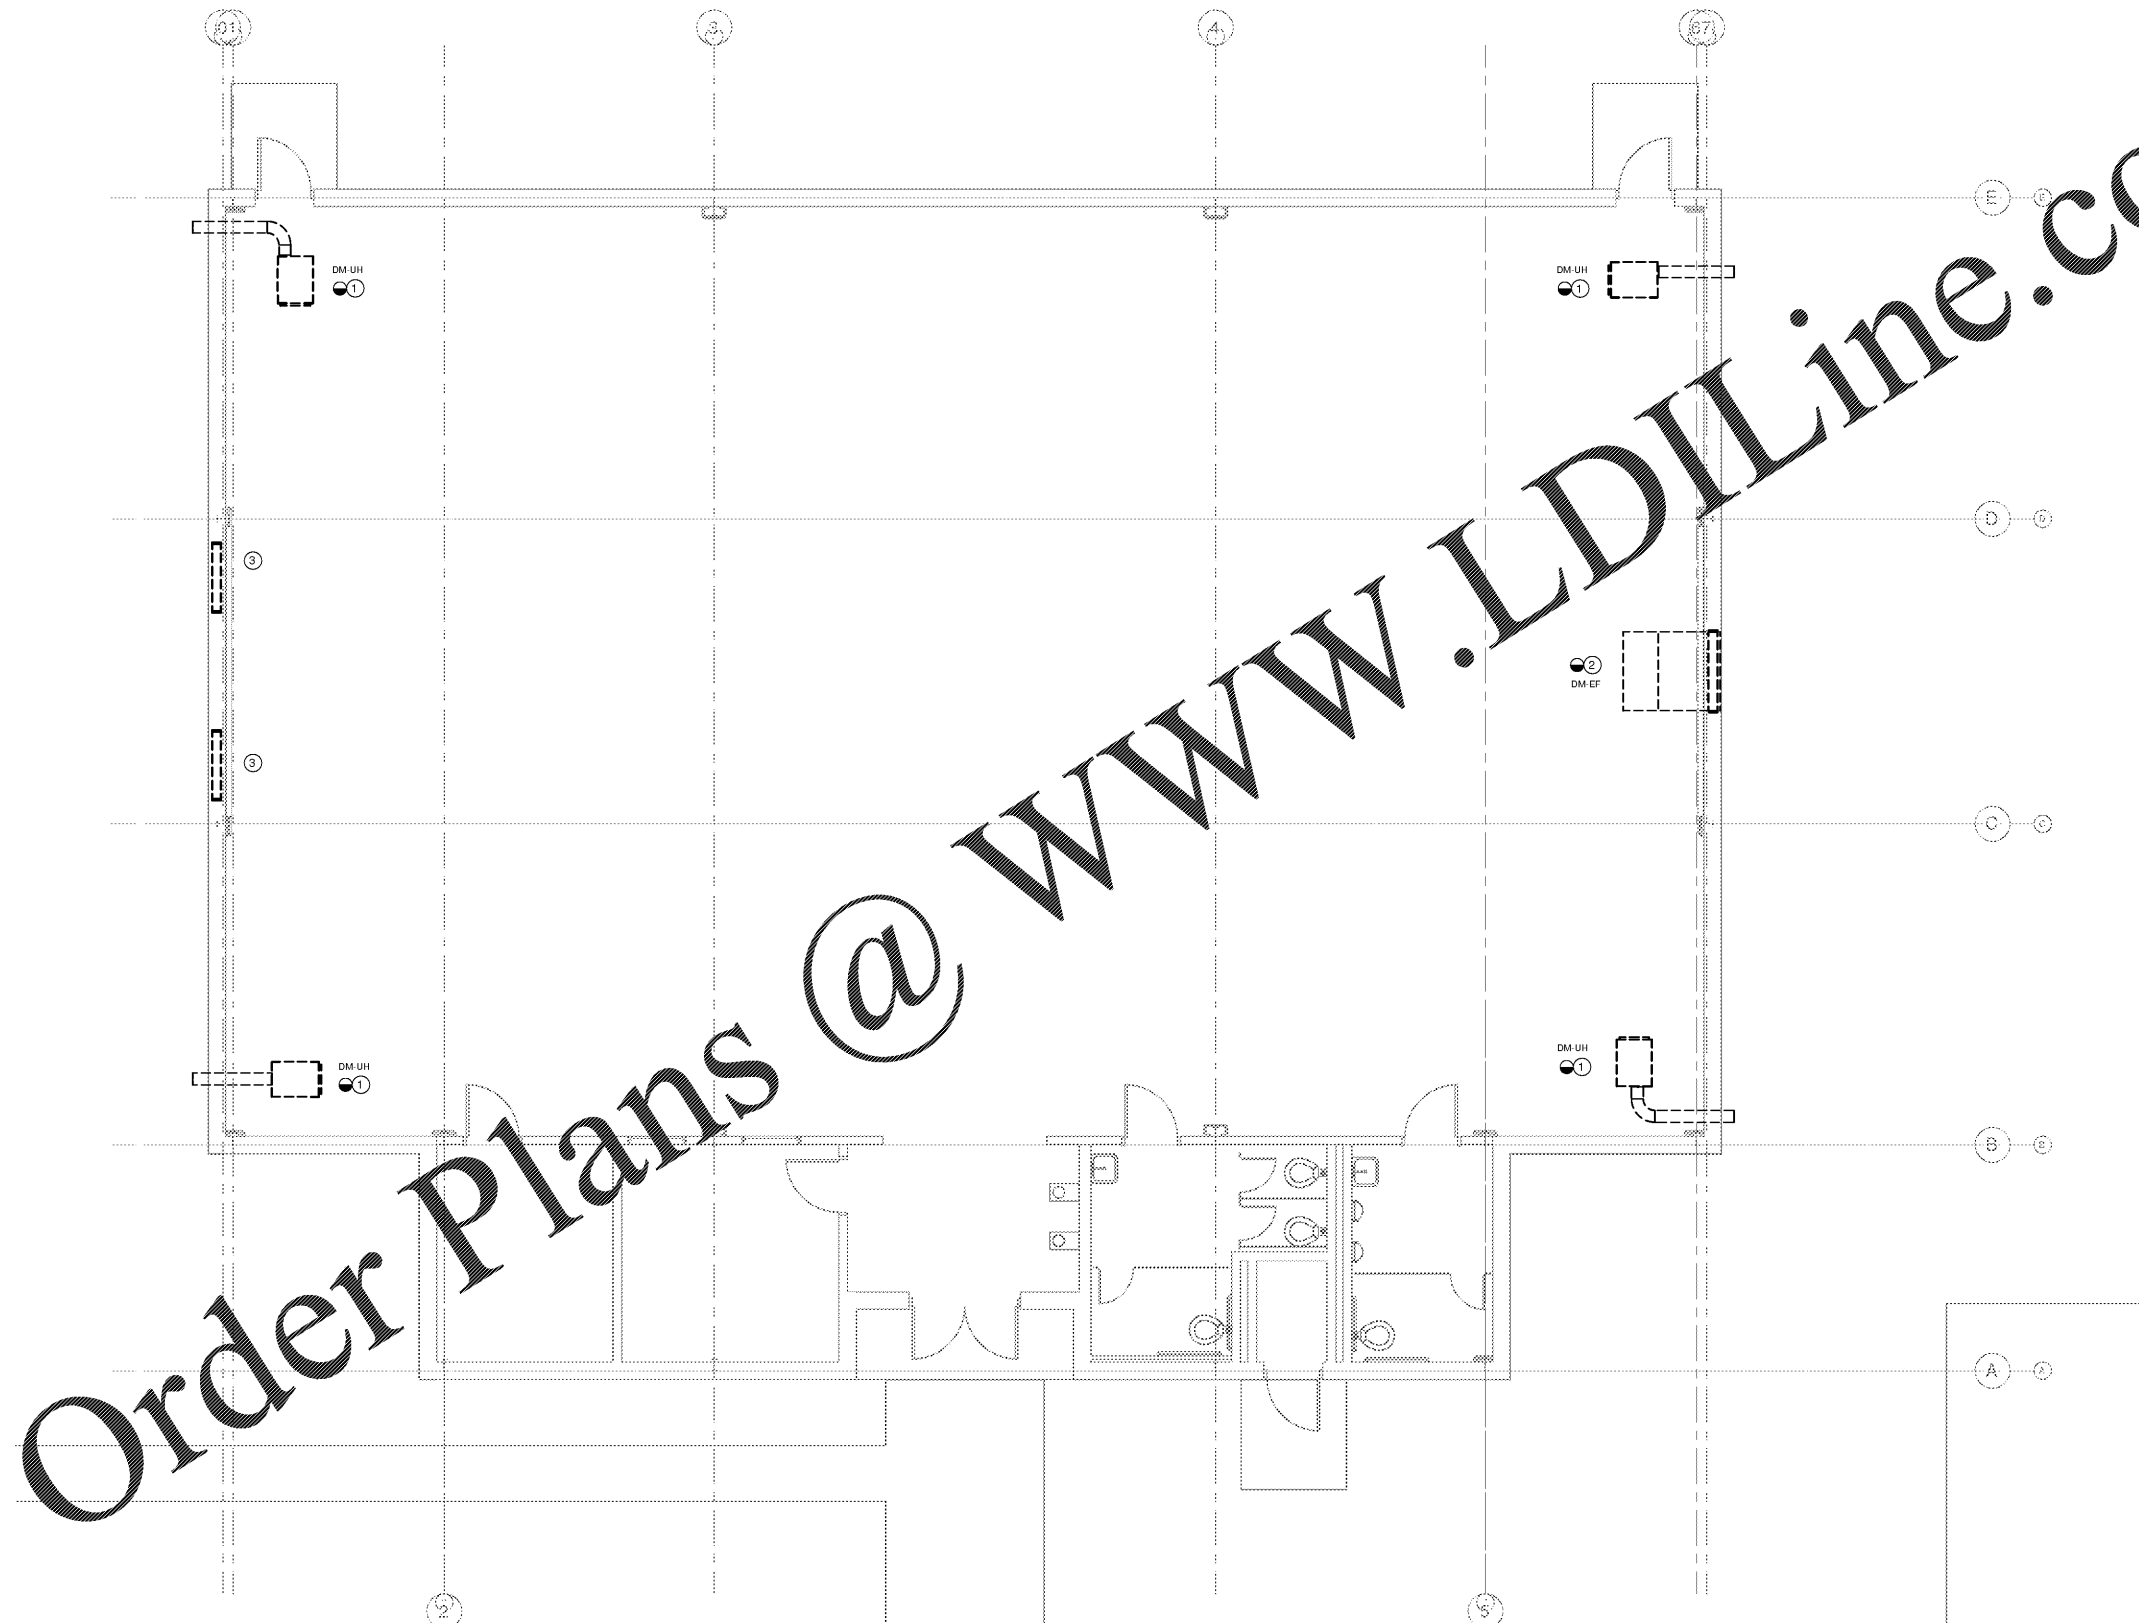

LEVEL 1 HVAC DEMOLITION PLAN
SCALE: 1/4" = 1'-0"

VANDERLYN ELEMENTARY SCHOOL
GYM HVAC DESIGN
1877 Vanderlyn Drive
Dunwoody, Georgia 30338



ARCHITECTURE
INTERIORS PLANNING
PROGRAM MANAGEMENT
1186 SPRING STREET, N.W.
ATLANTA, GEORGIA 30309-3813
404.576.0596
404.576.0877 fax
www.stanleylove-stanleypc.com

DRAWING TITLE
MECHANICAL LEVEL 1
DEMOLITION PLAN



CONSULTANT

SCALES AS STATED HEREON ARE VALID ON THE ORIGINAL DRAWING. THE DIMENSIONS OF THIS DRAWING SHALL BE THE SCALE OF THE RATIO OF THE OVERALL SHEET DIMENSIONS OF THE PRINT TO CORRESPONDING DIMENSIONS OF THE ORIGINAL DRAWING.
THIS DRAWING IS THE PROPERTY OF STANLEY LOVE STANLEY P.C. AND IS NOT TO BE REPRODUCED BY ANY MEANS, IN WHOLE OR IN PART, WITHOUT THE WRITTEN CONSENT OF STANLEY LOVE STANLEY P.C. ANY REUSE OF THIS DRAWING FOR ANY OTHER PROJECT IS TO BE RETURNED UPON REQUEST.
COPYRIGHT © 2016. ALL RIGHTS RESERVED BY STANLEY LOVE STANLEY P.C.

DRAWING NO.
DATE
01/06/2020
PROJECT NO.
6919.8
DRAWING NO.

MD-101