


Order Plans @ WWW.LDILine.com

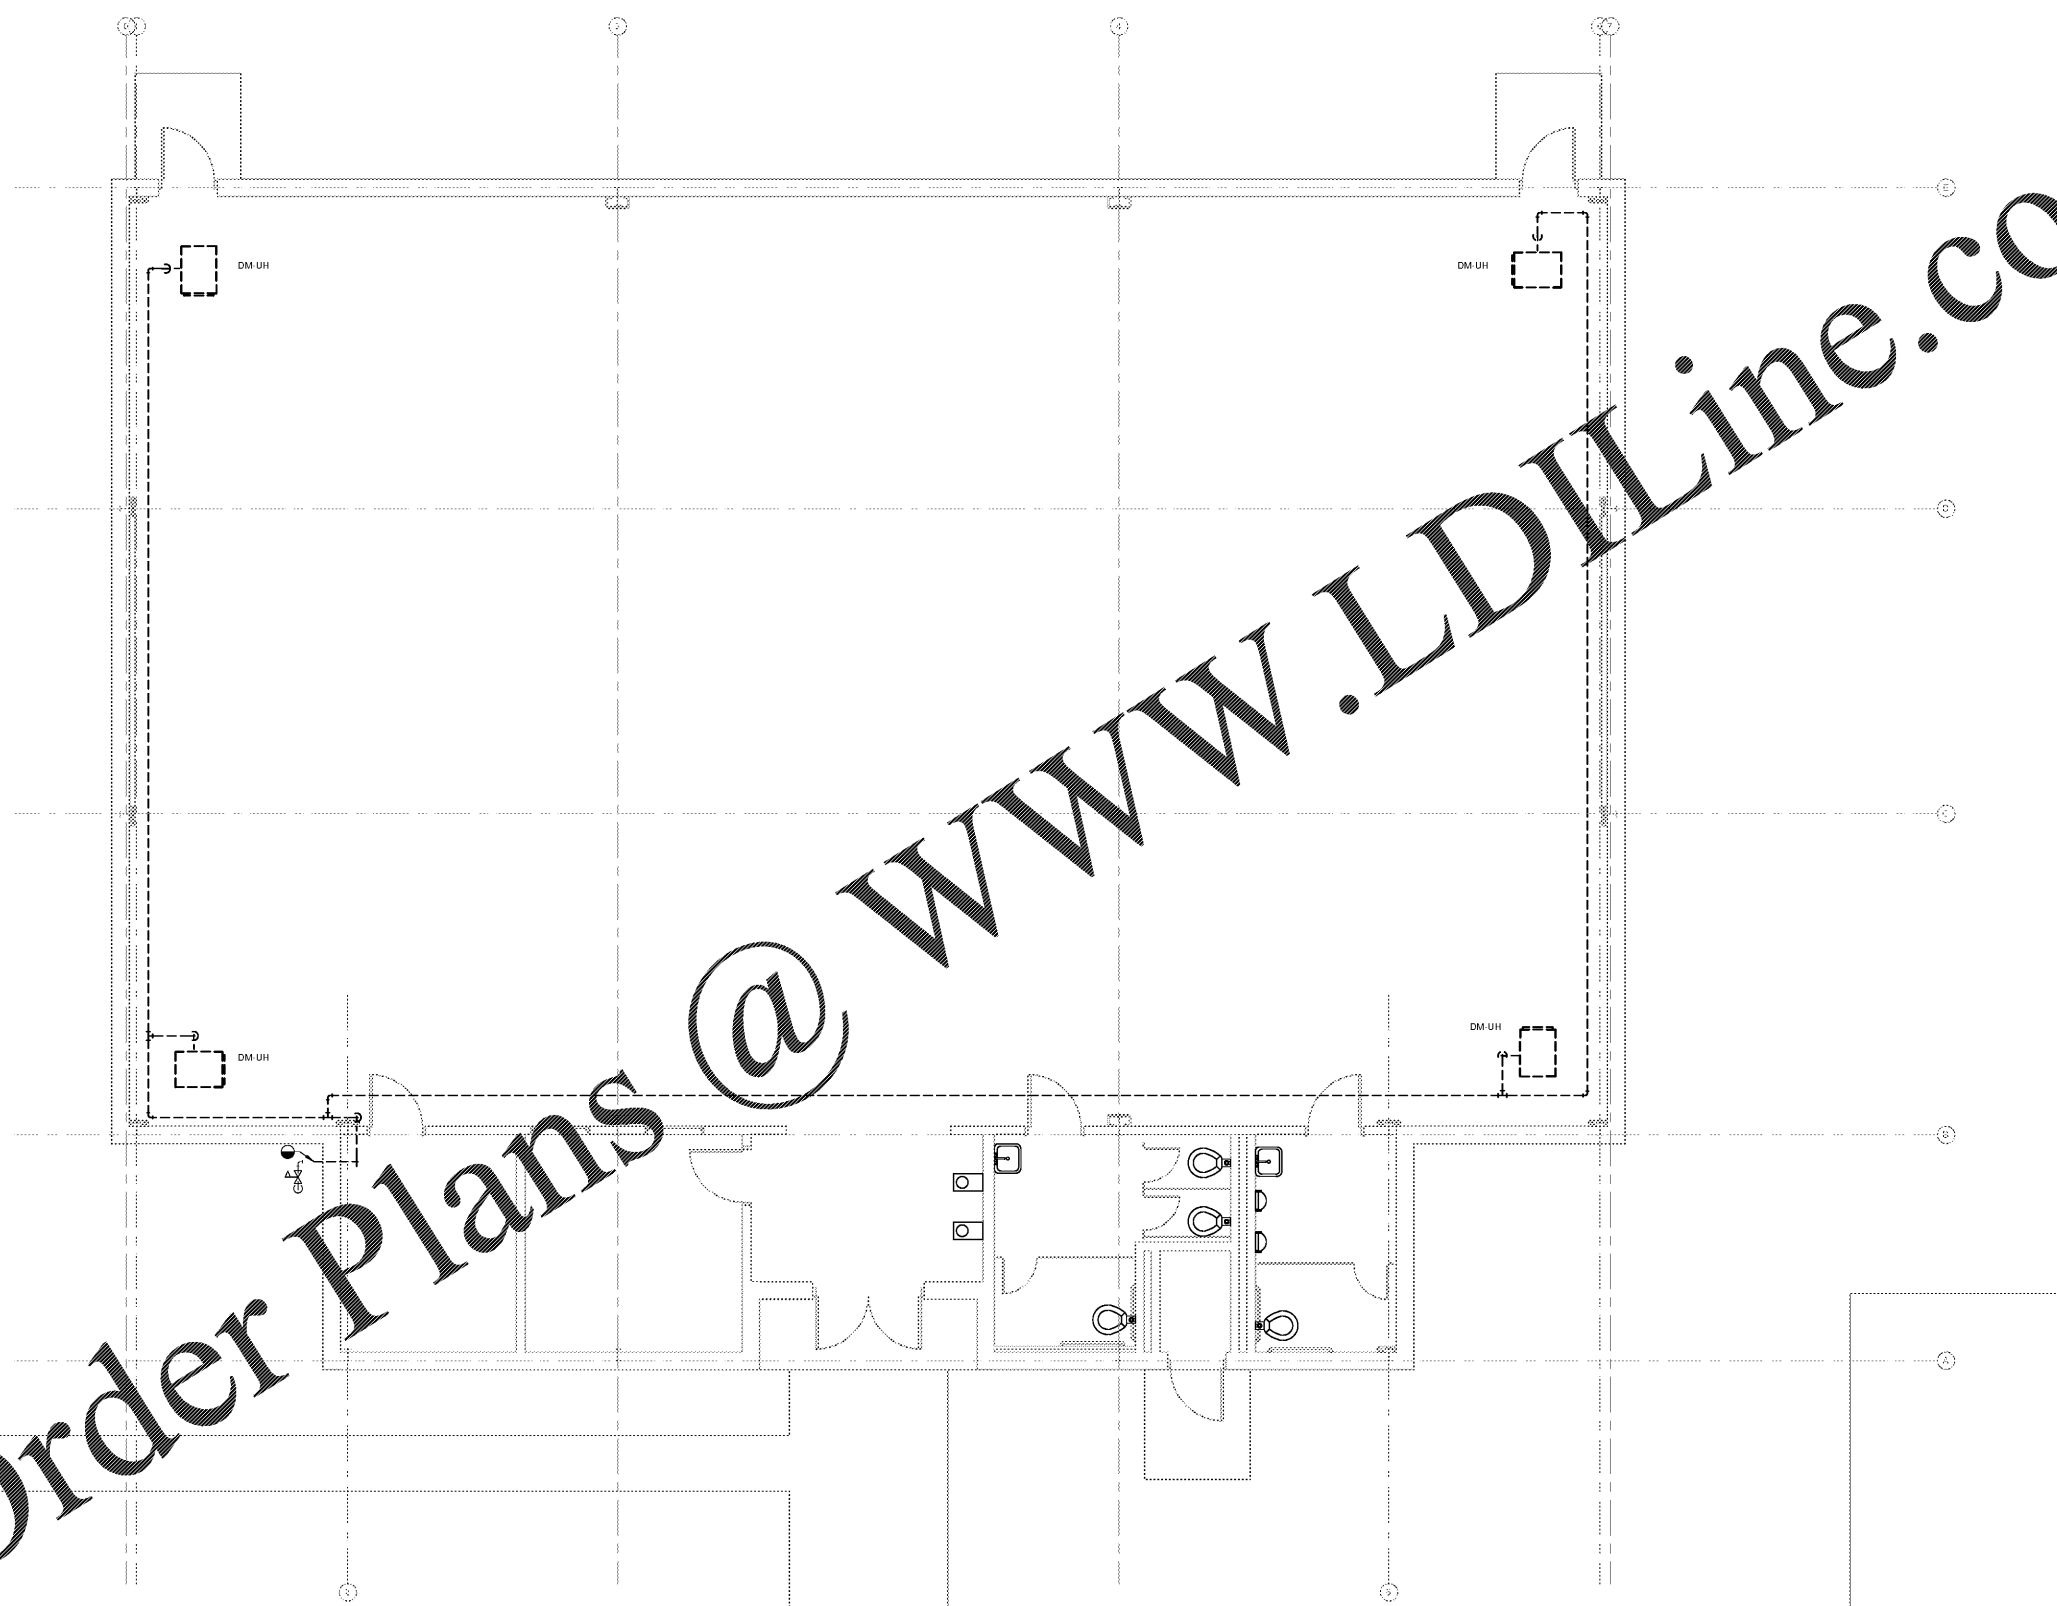

LEVEL 1 PLUMBING DEMOLITION PLAN
SCALE: 1/4" = 1'-0"

NO.	REVISION	DATE

VANDERLYN ELEMENTARY SCHOOL
GYM HVAC DESIGN
1877 Vanderyn Drive
Dunwoody, Georgia 30338

**STANLEY
LOVE
STANLEY
P A C**

ARCHITECTURE
INTERIORS PLANNING
PROGRAM MANAGEMENT
1186 SPRING STREET, N.W.
ATLANTA, GEORGIA 30309-3813
404.476.0246
www.stanleylove.com

DRAWING TITLE
PLUMBING LEVEL 1
DEMOLITION PLAN



CONSULTANT

SCALES AS STATED HEREON ARE VALID ON THE ORIGINAL DRAWING. THE DIMENSIONS OF THIS DRAWING SHALL BE THE SCALE. IF ANY DIMENSIONS DO NOT CORRESPOND TO THE RATIO OF THE OVERALL SHEET DIMENSIONS OF THE PRINT TO CORRESPONDING DIMENSIONS OF THE ORIGINAL DRAWING, THE DIMENSIONS OF THE ORIGINAL DRAWING SHALL BE THE BASIS FOR CONSTRUCTION.

THIS DRAWING IS THE PROPERTY OF STANLEY LOVE-STANLEY, P.C. AND IS NOT TO BE REPRODUCED, COPIED, OR IN ANY MANNER USED FOR ANY PROJECT OTHER THAN THAT SPECIFICALLY AUTHORIZED HEREON AND IS NOT TO BE USED ON ANY OTHER PROJECT. IT IS TO BE RETURNED UPON REQUEST.

COPYRIGHT © 2016. ALL RIGHTS RESERVED BY STANLEY LOVE-STANLEY, P.C.
DRAWING NO. _____
DATE 01/06/2020
PROJECT NO. 6919.8
DRAWING NO. _____

PD-101