



DRAWING NOTES

- ① DEMOLISH EXISTING NATURAL GAS UNIT HEATER AND ALL ASSOCIATED DUCTWORK, PIPING, CONTROLS, AND WIRING. SEE FD-101 FOR EXTENT OF DEMOLITION.
- ② DEMOLISH EXISTING EXHAUST FAN AND ALL ASSOCIATED DUCTWORK, CONTROLS, AND WIRING.
- ③ DEMOLISH EXISTING OUTSIDE AIR LOUVER.

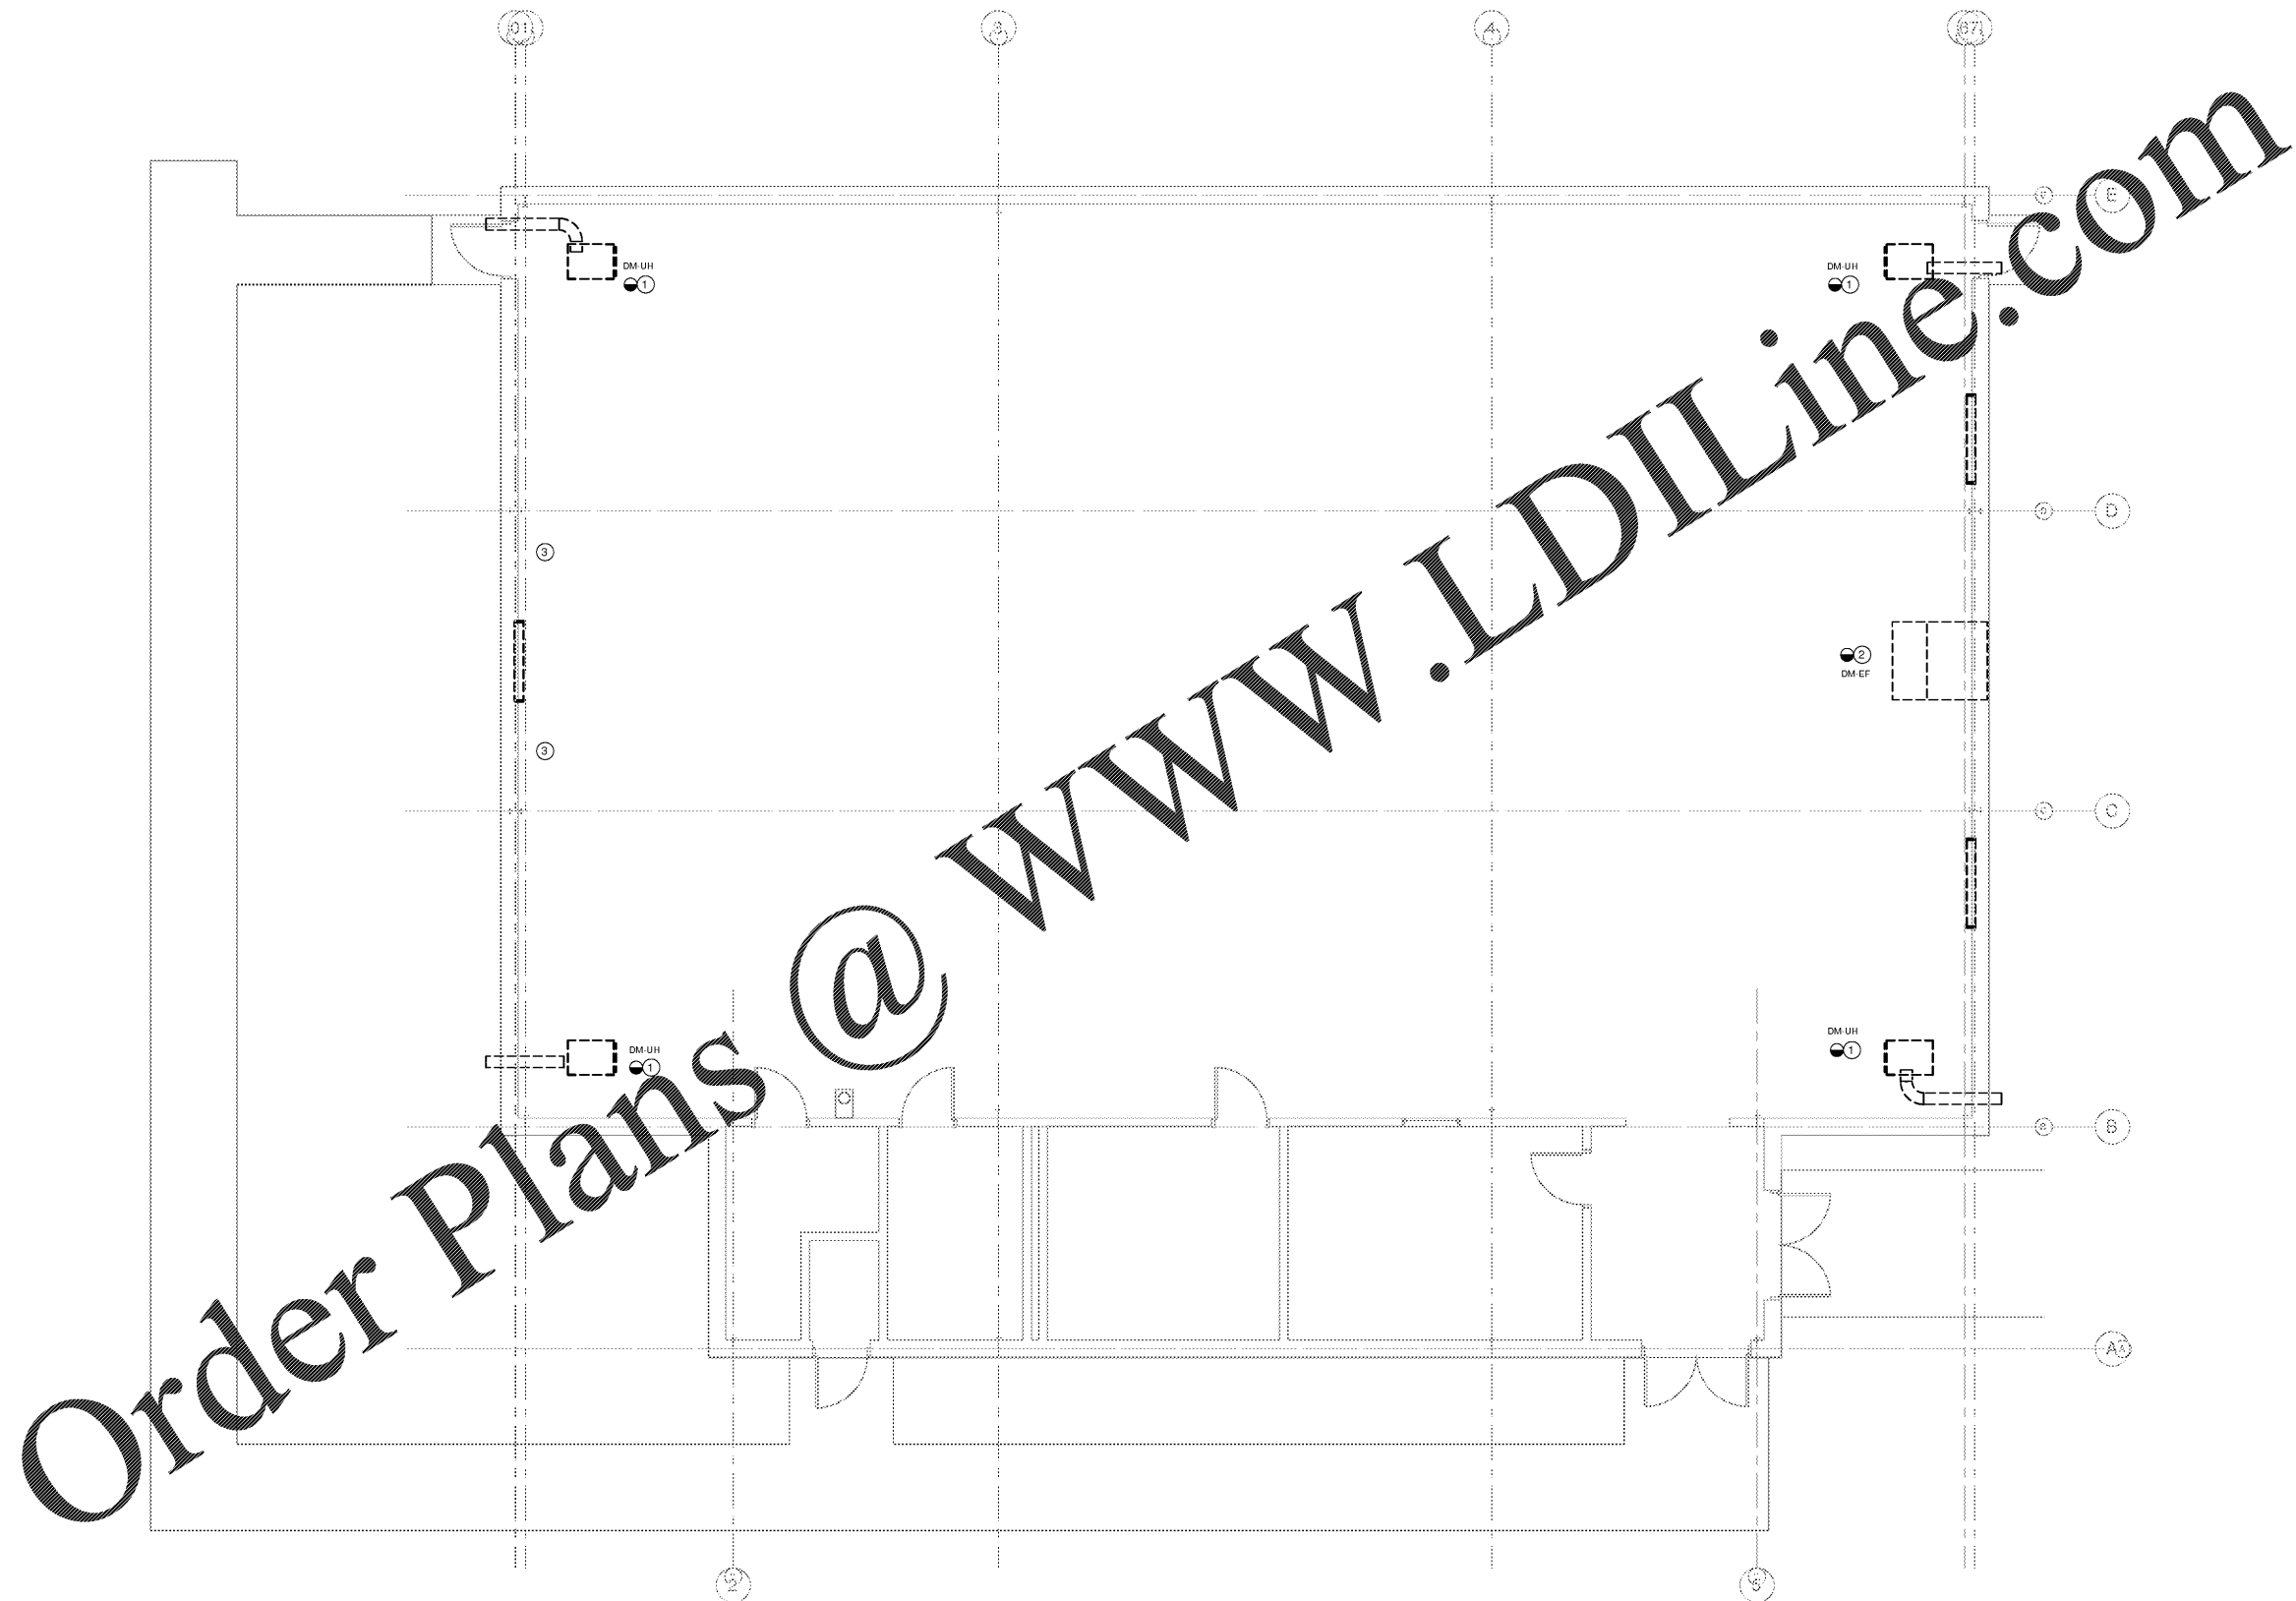

LEVEL 1 HVAC DEMOLITION PLAN
SCALE: 1/4" = 1'-0"

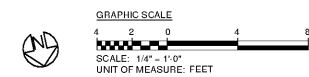

**WOODWARD ELEMENTARY SCHOOL
GYM HVAC DESIGN**
3034 Curtis Drive
Atlanta, Georgia 30319

**STANLEY
LOVE
STANLEY
P A C**

ARCHITECTURE
INTERIORS PLANNING
PROGRAM MANAGEMENT

1186 SPRING STREET, N.W.
ATLANTA, GEORGIA 30309-3813
404.576.0536
404.576.0547 fax
www.stanleylove-stanleypac.com

DRAWING TITLE
**MECHANICAL LEVEL 1
DEMOLITION PLAN**



CONSULTANT

SCALES AS STATED HEREON ARE VALID ON THE ORIGINAL DRAWING. THE DIMENSIONS OF WHICH ARE SHOWN HEREON. THE SCALES OF THE RATIO OF THE OVERALL SHEET DIMENSIONS OF THE PRINT TO CORRESPONDING DIMENSIONS OF THE ORIGINAL DRAWING.

THIS DRAWING IS THE PROPERTY OF STANLEY LOVE STANLEY P A C AND IS NOT TO BE REPRODUCED BY COPY, PHOTO, OR BY ANY MEANS, WITHOUT THE WRITTEN CONSENT OF STANLEY LOVE STANLEY P A C. IF ANY PART OF THIS DRAWING IS USED FOR ANY OTHER PROJECT, IT IS TO BE RETURNED UPON REQUEST.

COPYRIGHT © 2016. ALL RIGHTS RESERVED BY STANLEY LOVE STANLEY P A C.

DRAWING NO.
DATE
01/06/2020
PROJECT NO.
6919.12
DRAWING NO.

MD-101

RELEASED FOR CONSTRUCTION 01/06/2020