


1 WALL PENETRATION
SCALE: N.T.S.

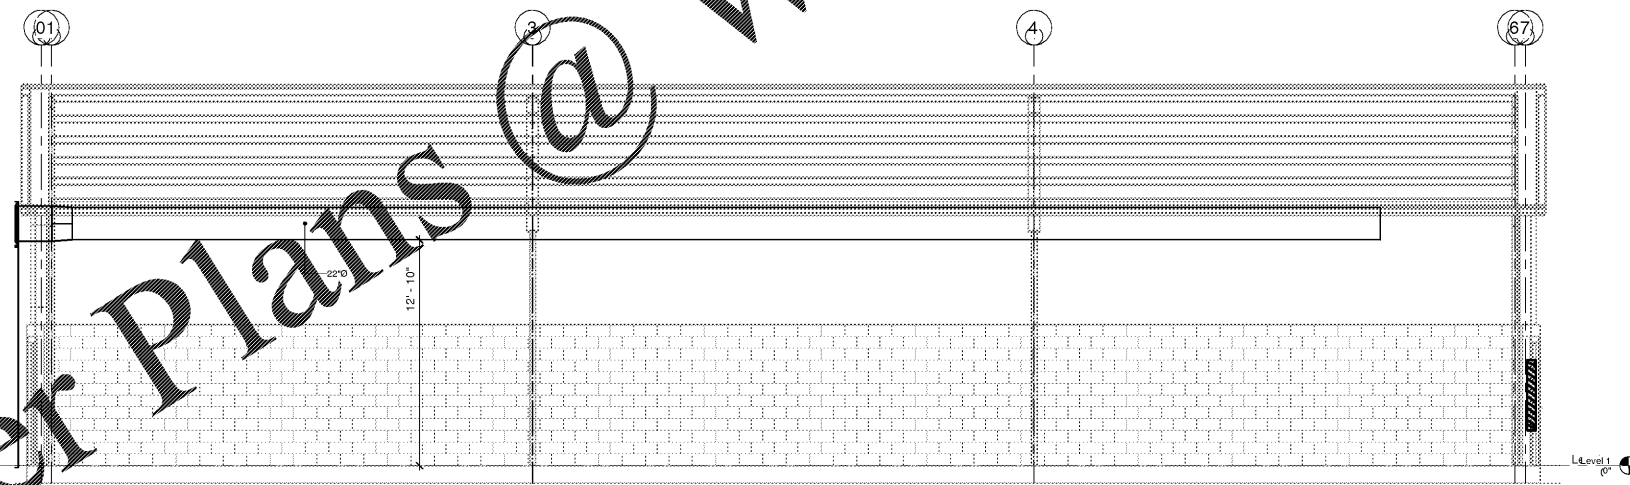

2 FABRIC DUCT HEIGHT (TYP.)
SCALE: N.T.S.

Order Plans @ www.LDILine.com

WOODWARD ELEMENTARY SCHOOL
GYM HVAC DESIGN
3034 Curtis Drive
Atlanta, Georgia 30319

STANLEY
LOVE
STANLEY
P A C

ARCHITECTURE
INTERIORS PLANNING
PROGRAM MANAGEMENT
1186 SPRING STREET, N.W.
ATLANTA, GEORGIA 30309-3813
404.576.0596
www.stanleylove-stanleypac.com

DRAWING TITLE
MECHANICAL
SECTIONS AND
ELEVATIONS



CONSULTANT

SCALES AS STATED HEREON ARE VALID ON THE ORIGINAL DRAWING. THE DIMENSIONS OF THIS DRAWING ARE SHOWN IN THE SCALE. IF ANY DIMENSIONS ARE SHOWN IN THE SCALE, THEY SHALL BE THE DIMENSIONS OF THE ORIGINAL DRAWING.

THIS DRAWING IS THE PROPERTY OF STANLEY LOVE STANLEY, P.C. AND IS NOT TO BE REPRODUCED OR COPIED IN WHOLE OR IN PART, OR FOR ANY PURPOSE, WITHOUT THE WRITTEN PERMISSION OF STANLEY LOVE STANLEY, P.C. IF ANY PART OF THIS DRAWING IS USED FOR ANY OTHER PROJECT, IT IS TO BE RETURNED UPON REQUEST.

COPYRIGHT © 2016. ALL RIGHTS RESERVED BY STANLEY LOVE STANLEY, P.C.

DRAWING NO.

DATE

01/06/2020

PROJECT NO.

6919.12

DRAWING NO.

M-201

RELEASED FOR CONSTRUCTION 01/06/2020