


- SHEET NOTE:**
- EXISTING SIGNAGE TO REMAIN UNLESS NOTED OTHERWISE.
 - NEW CONSTRUCTION TO MATCH EXISTING:
ROOF: GALVALUME "R" ROOF PANELS
WALL PANELS: PT-91
TRIM: PT-90
NICHHA HORIZONTAL TRIM: PT-92
NICHHA VERTICAL TRIM: PT-90
GUTTERS & DOWNSPOUTS: PT-90
RAKE TRIM: PT-90
OHD TRIM: PT-90
PERSONNEL DOOR TRIM: PT-90
WINDOW TRIM: PT-90
 - REFER TO ELECTRICAL SHEETS FOR WALL PACK LIGHTS AND LOCATIONS.
 - REFER TO MECHANICAL SHEETS FOR EXACT MOUNTING HEIGHTS OF EXHAUST FANS.
 - SEAL JOISTS IN METAL BUILDING PANELS AS REQUIRED.
 - NEW BRIDGE JOIST TO MATCH EXISTING STYLE AND COLOR.
 - PAINT METAL DOOR & FRAMES TO MATCH ADJACENT WAINSCOT COLOR UNLESS NOTED OTHERWISE.
 - INSTALL WATER RESISTANT 1X4 AT EVERY VERTICAL AND HORIZONTAL BUTT JOINT. TYPICAL FOR ALL PLYWOOD WALL FINISH.

STIPULATION FOR REUSE
THIS DRAWING AND ASSOCIATED DOCUMENTS ARE THE PROPERTY OF HARRISON FRENCH & ASSOCIATES, LTD. NO PART OF THIS DRAWING OR ANY INFORMATION CONTAINED HEREIN IS TO BE REPRODUCED OR TRANSMITTED IN ANY FORM OR BY ANY MEANS, ELECTRONIC OR MECHANICAL, INCLUDING PHOTOCOPYING, RECORDING, OR BY ANY INFORMATION STORAGE AND RETRIEVAL SYSTEM, WITHOUT THE WRITTEN PERMISSION OF HARRISON FRENCH & ASSOCIATES, LTD.

200 S KINGS HWY
FORT PIERCE, FL 34945
SPEEDCO REBRANDING &
LIGHT MECHANICAL ADDITION
PROJECT NUMBER: 03-19-60467

Love's
Travel Stop &
Country Stores

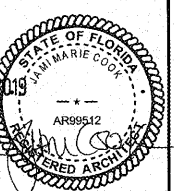


Jamil Marie Cook, Architect
License #AR99512
Harrison French &
Associates, LTD
COA #A422601029

ISSUE BLOCK		
2	09/13/19	ADD 2


STORE NO.	467
DOCUMENT DATE:	09/14/19
CHECKED BY:	ELR
DRAWN BY:	JTH
PROTO CYCLE:	

INTERIOR
ELEVATIONS


SHEET:
YA4

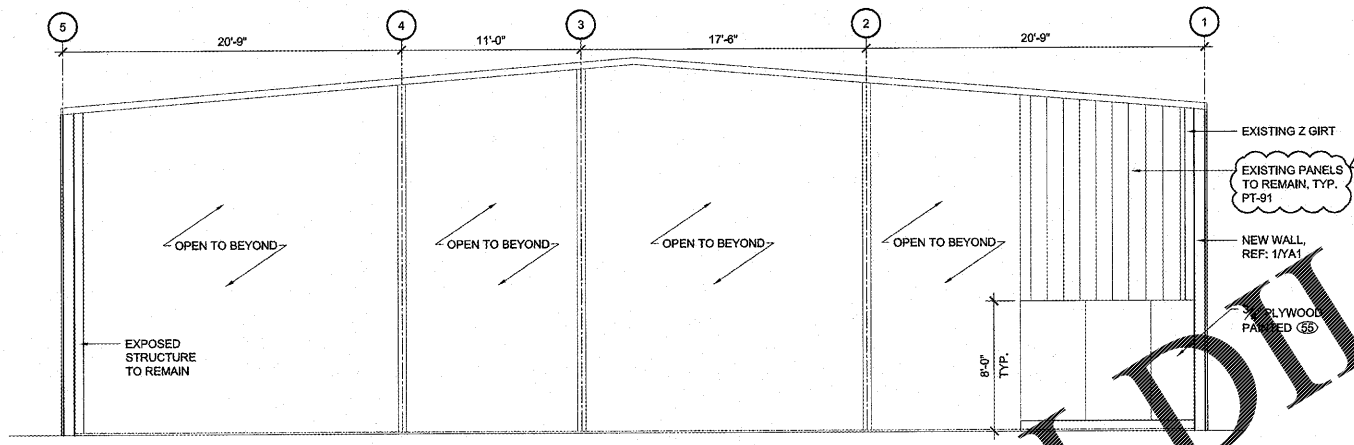


4 ELEVATION
SCALE: 3/16" = 1'-0"

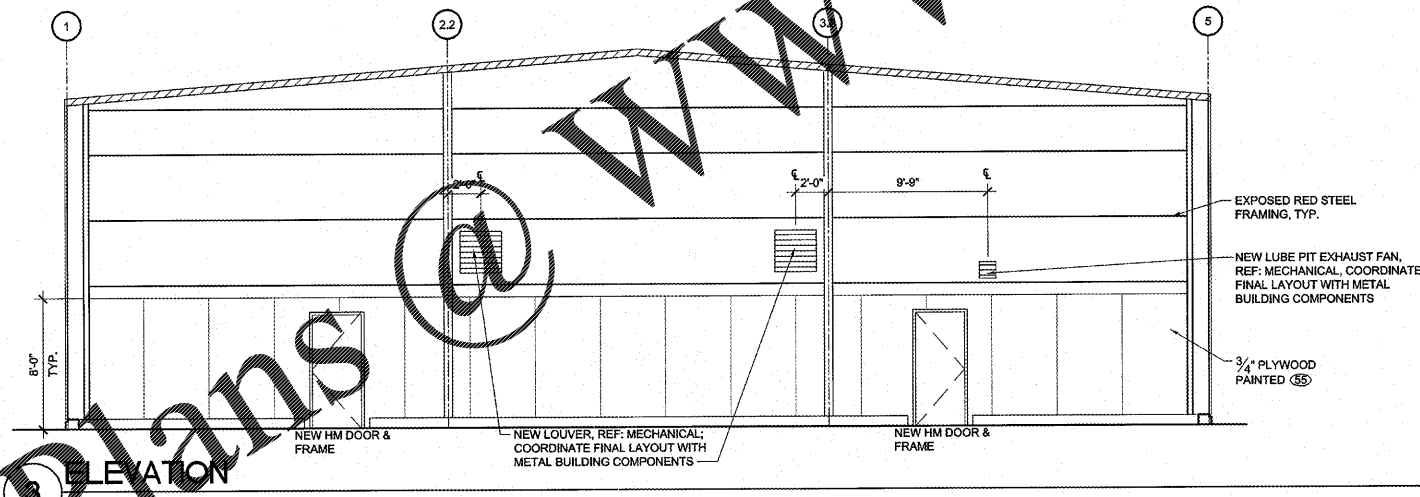

3 ELEVATION
SCALE: 3/16" = 1'-0"

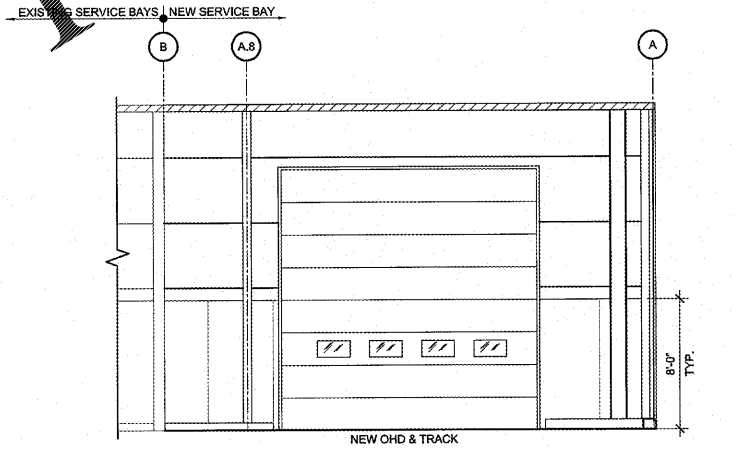

2 ELEVATION
SCALE: 3/16" = 1'-0"

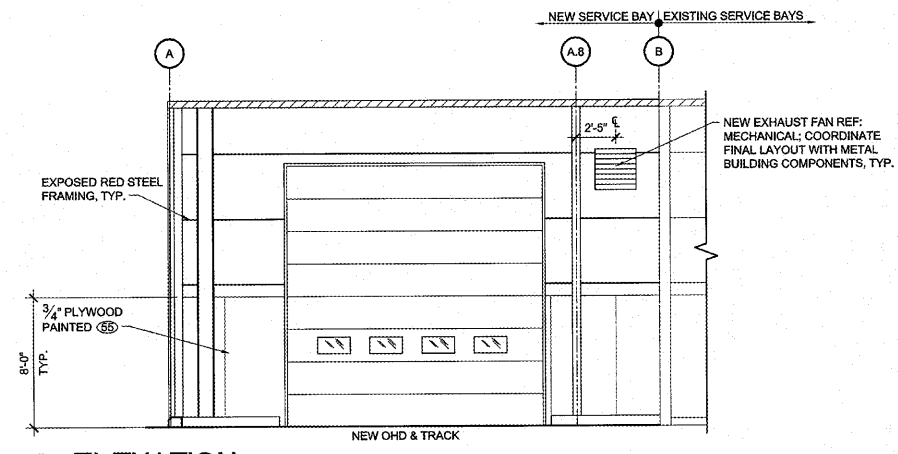

1 ELEVATION
SCALE: 3/16" = 1'-0"

Order Plans @ WWW.LDILine.com