


STIPULATION FOR REUSE
THIS DRAWING HAS BEEN PREPARED FOR THE PROJECT AND SITE SPECIFIC TO THE PROJECT. IT IS NOT TO BE REUSED FOR ANY OTHER PROJECT WITHOUT THE WRITTEN PERMISSION OF HARRISON FRENCH & ASSOCIATES, LTD. ANY REUSE OF THIS DRAWING FOR ANY OTHER PROJECT WITHOUT THE WRITTEN PERMISSION OF HARRISON FRENCH & ASSOCIATES, LTD. IS PROHIBITED.

200 S KINGS HWY
FORT PIERCE, FL 34945

SPEEDCO REBRANDING &
LIGHT MECHANICAL ADDITION
PROJECT NUMBER: 03-19-00467

Loves
Travel Stop &
Country Stores

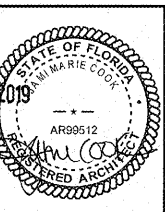


Jami Marie Cook, Architect
License #AR99512
Harrison French &
Associates, LTD
CCA #AA22801029

ISSUE BLOCK		
2	09/13/19	ADD 2


STORE NO. 467
DOCUMENT DATE: 05/14/19
CHECKED BY: ELR
DRAWN BY: JTH
PROTO CYCLE:

LUBE PIT PLAN
AND SECTIONS


SHEET:
YA5

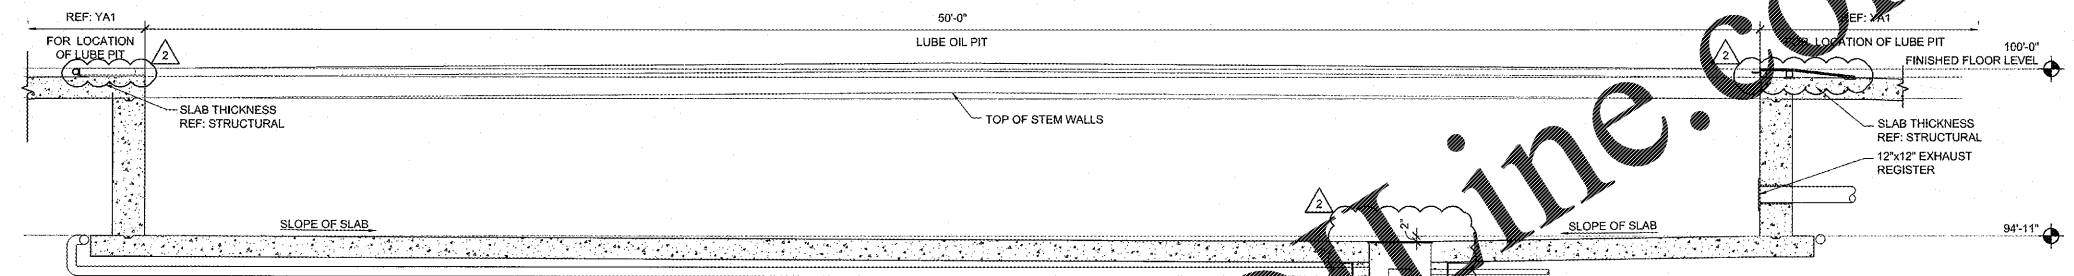

3 LUBE PIT SECTION
SCALE: 3/8" = 1'-0"

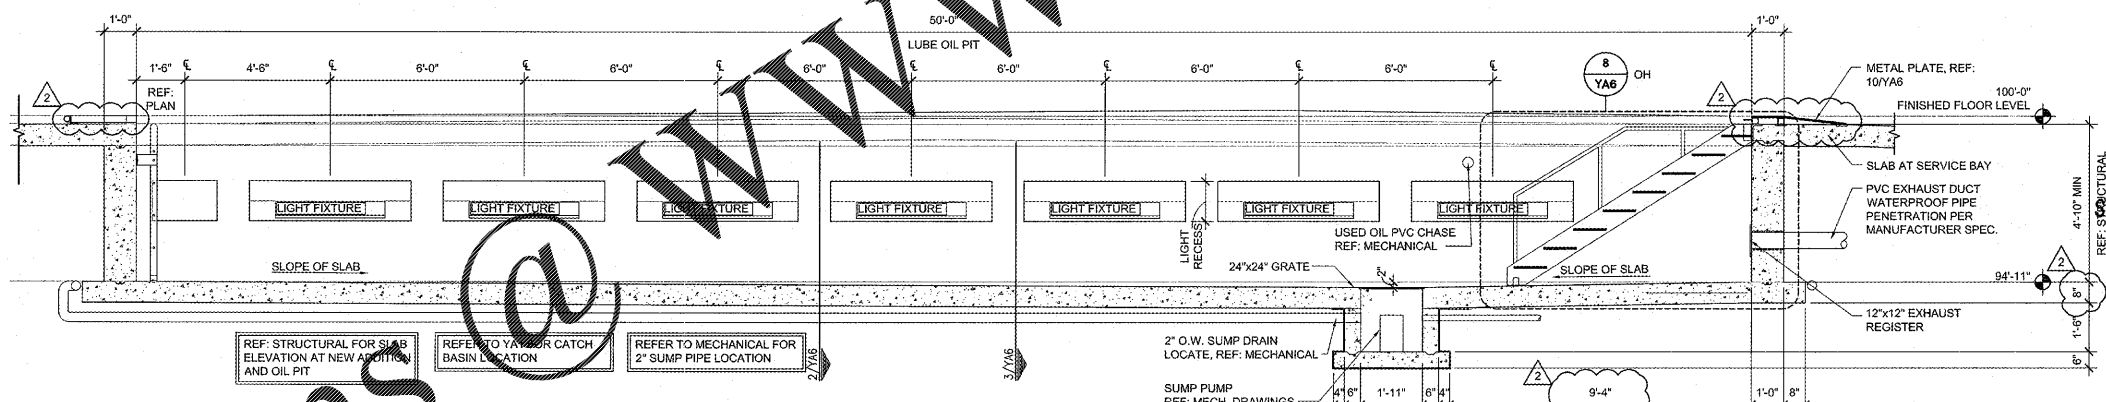

2 LUBE PIT SECTION
SCALE: 3/8" = 1'-0"

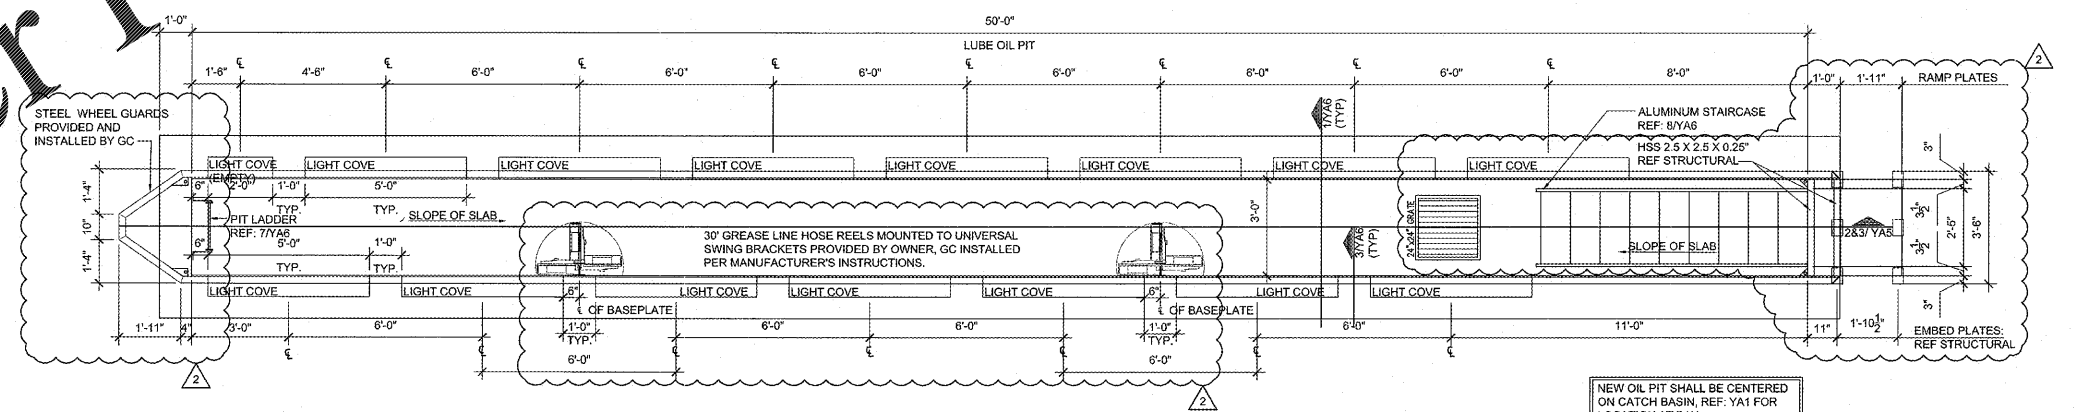

1 50'-0" LUBE PIT PLAN
SCALE: 3/8" = 1'-0"

Order Plans @ WWW.LDOnline.com