




3 NEW OIL STORAGE AREA NOT TO SCALE

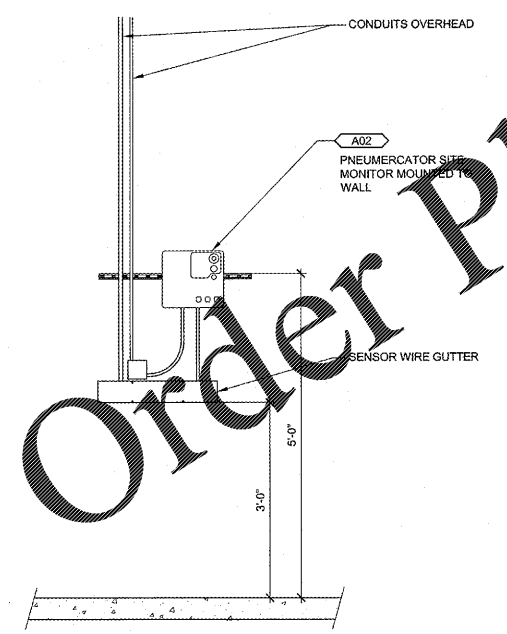

2 SITE MONITOR PANEL NOT TO SCALE

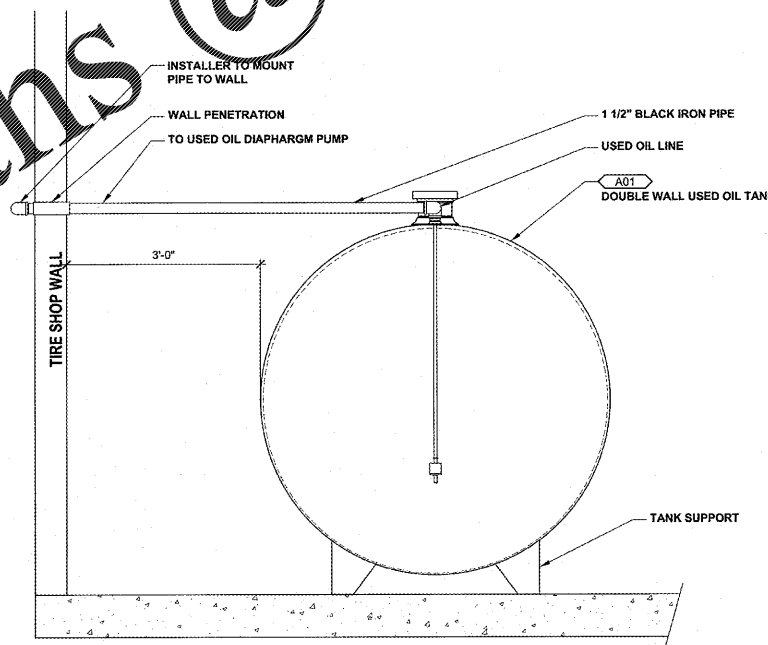

END VIEW

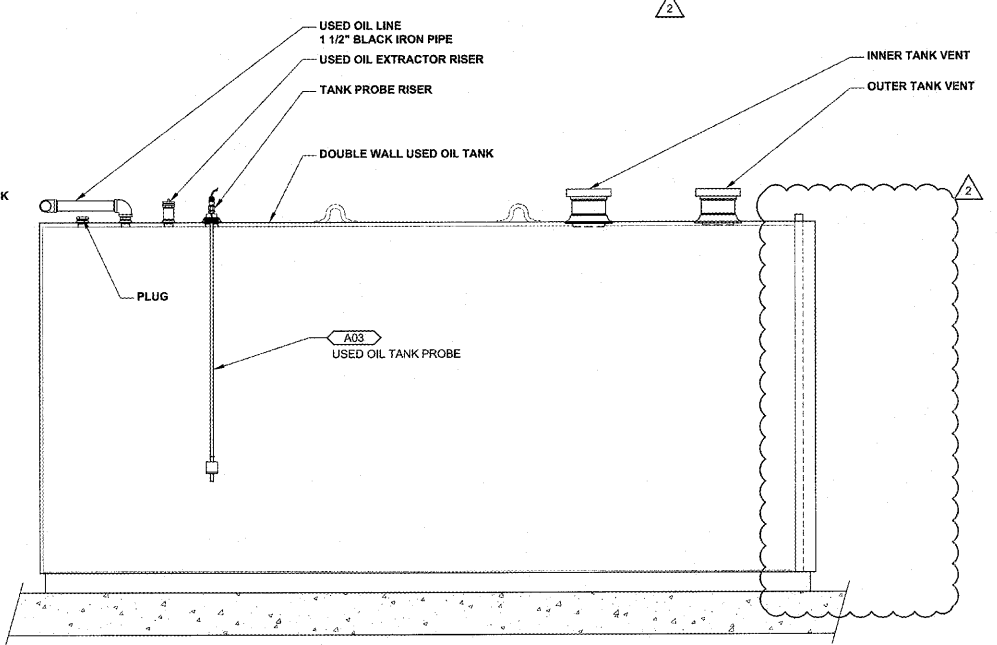

SIDE VIEW

1 2,000 GALLON USED OIL AST ELEVATION DETAIL NOT TO SCALE

**HFA**  
ARCHITECTS  
ENGINEERS  
INTERIORS

**HARRISON FRENCH**  
& ASSOCIATES, P.L.L.C.

1705 S. Watson Blvd., Suite 3  
Bentonville, Arkansas 72712  
t 479.273.7780  
f 479.273.9436  
www.hfa-ae.com

STIPULATION FOR REUSE  
THIS DRAWING IS THE PROPERTY OF HARRISON FRENCH & ASSOCIATES, P.L.L.C. AND IS NOT TO BE REPRODUCED OR TRANSMITTED IN ANY FORM OR BY ANY MEANS, ELECTRONIC OR MECHANICAL, INCLUDING PHOTOCOPYING, RECORDING, OR BY ANY INFORMATION STORAGE AND RETRIEVAL SYSTEM, WITHOUT THE WRITTEN PERMISSION OF HARRISON FRENCH & ASSOCIATES, P.L.L.C.

200 S KINGS HWY  
FORT PIERCE, FL 34945

**USED OIL AST**  
PROJECT NUMBER: 03-19-60467

**Loves**  
Travel Stop &  
Country Stores

**RYAN S. RAY**  
LICENSED PROFESSIONAL ENGINEER  
No. 61568  
STATE OF FLORIDA  
2019.08.12 15:56:09-05'00"

Ryan S. Ray, P.E.  
License #61568  
Harrison French & Associates, LTD  
COA #26421

ISSUE BLOCK		
2	09/13/19	ADD 2

STORE NO. 467  
DOCUMENT DATE 05/14/19  
CHECKED BY: BKH  
DRAWN BY: WWB  
PROTO CYCLE:

USED OIL TANK AND EQUIPMENT DETAILS

SHEET: T-2

Scale: 1/8" = 1'-0" (1/4" = 1'-0")  
Date: 05/14/19  
Project: 03-19-60467  
Title: USED OIL AST ELEVATION DETAIL S.dwg