
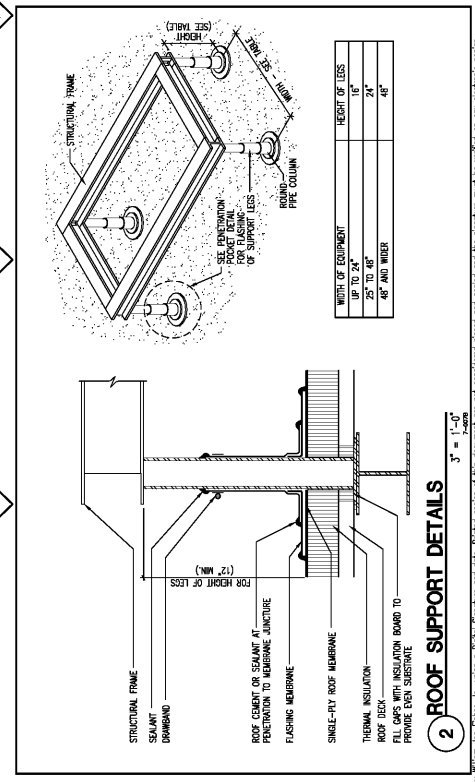


Order Plans @

www.LDILine.com

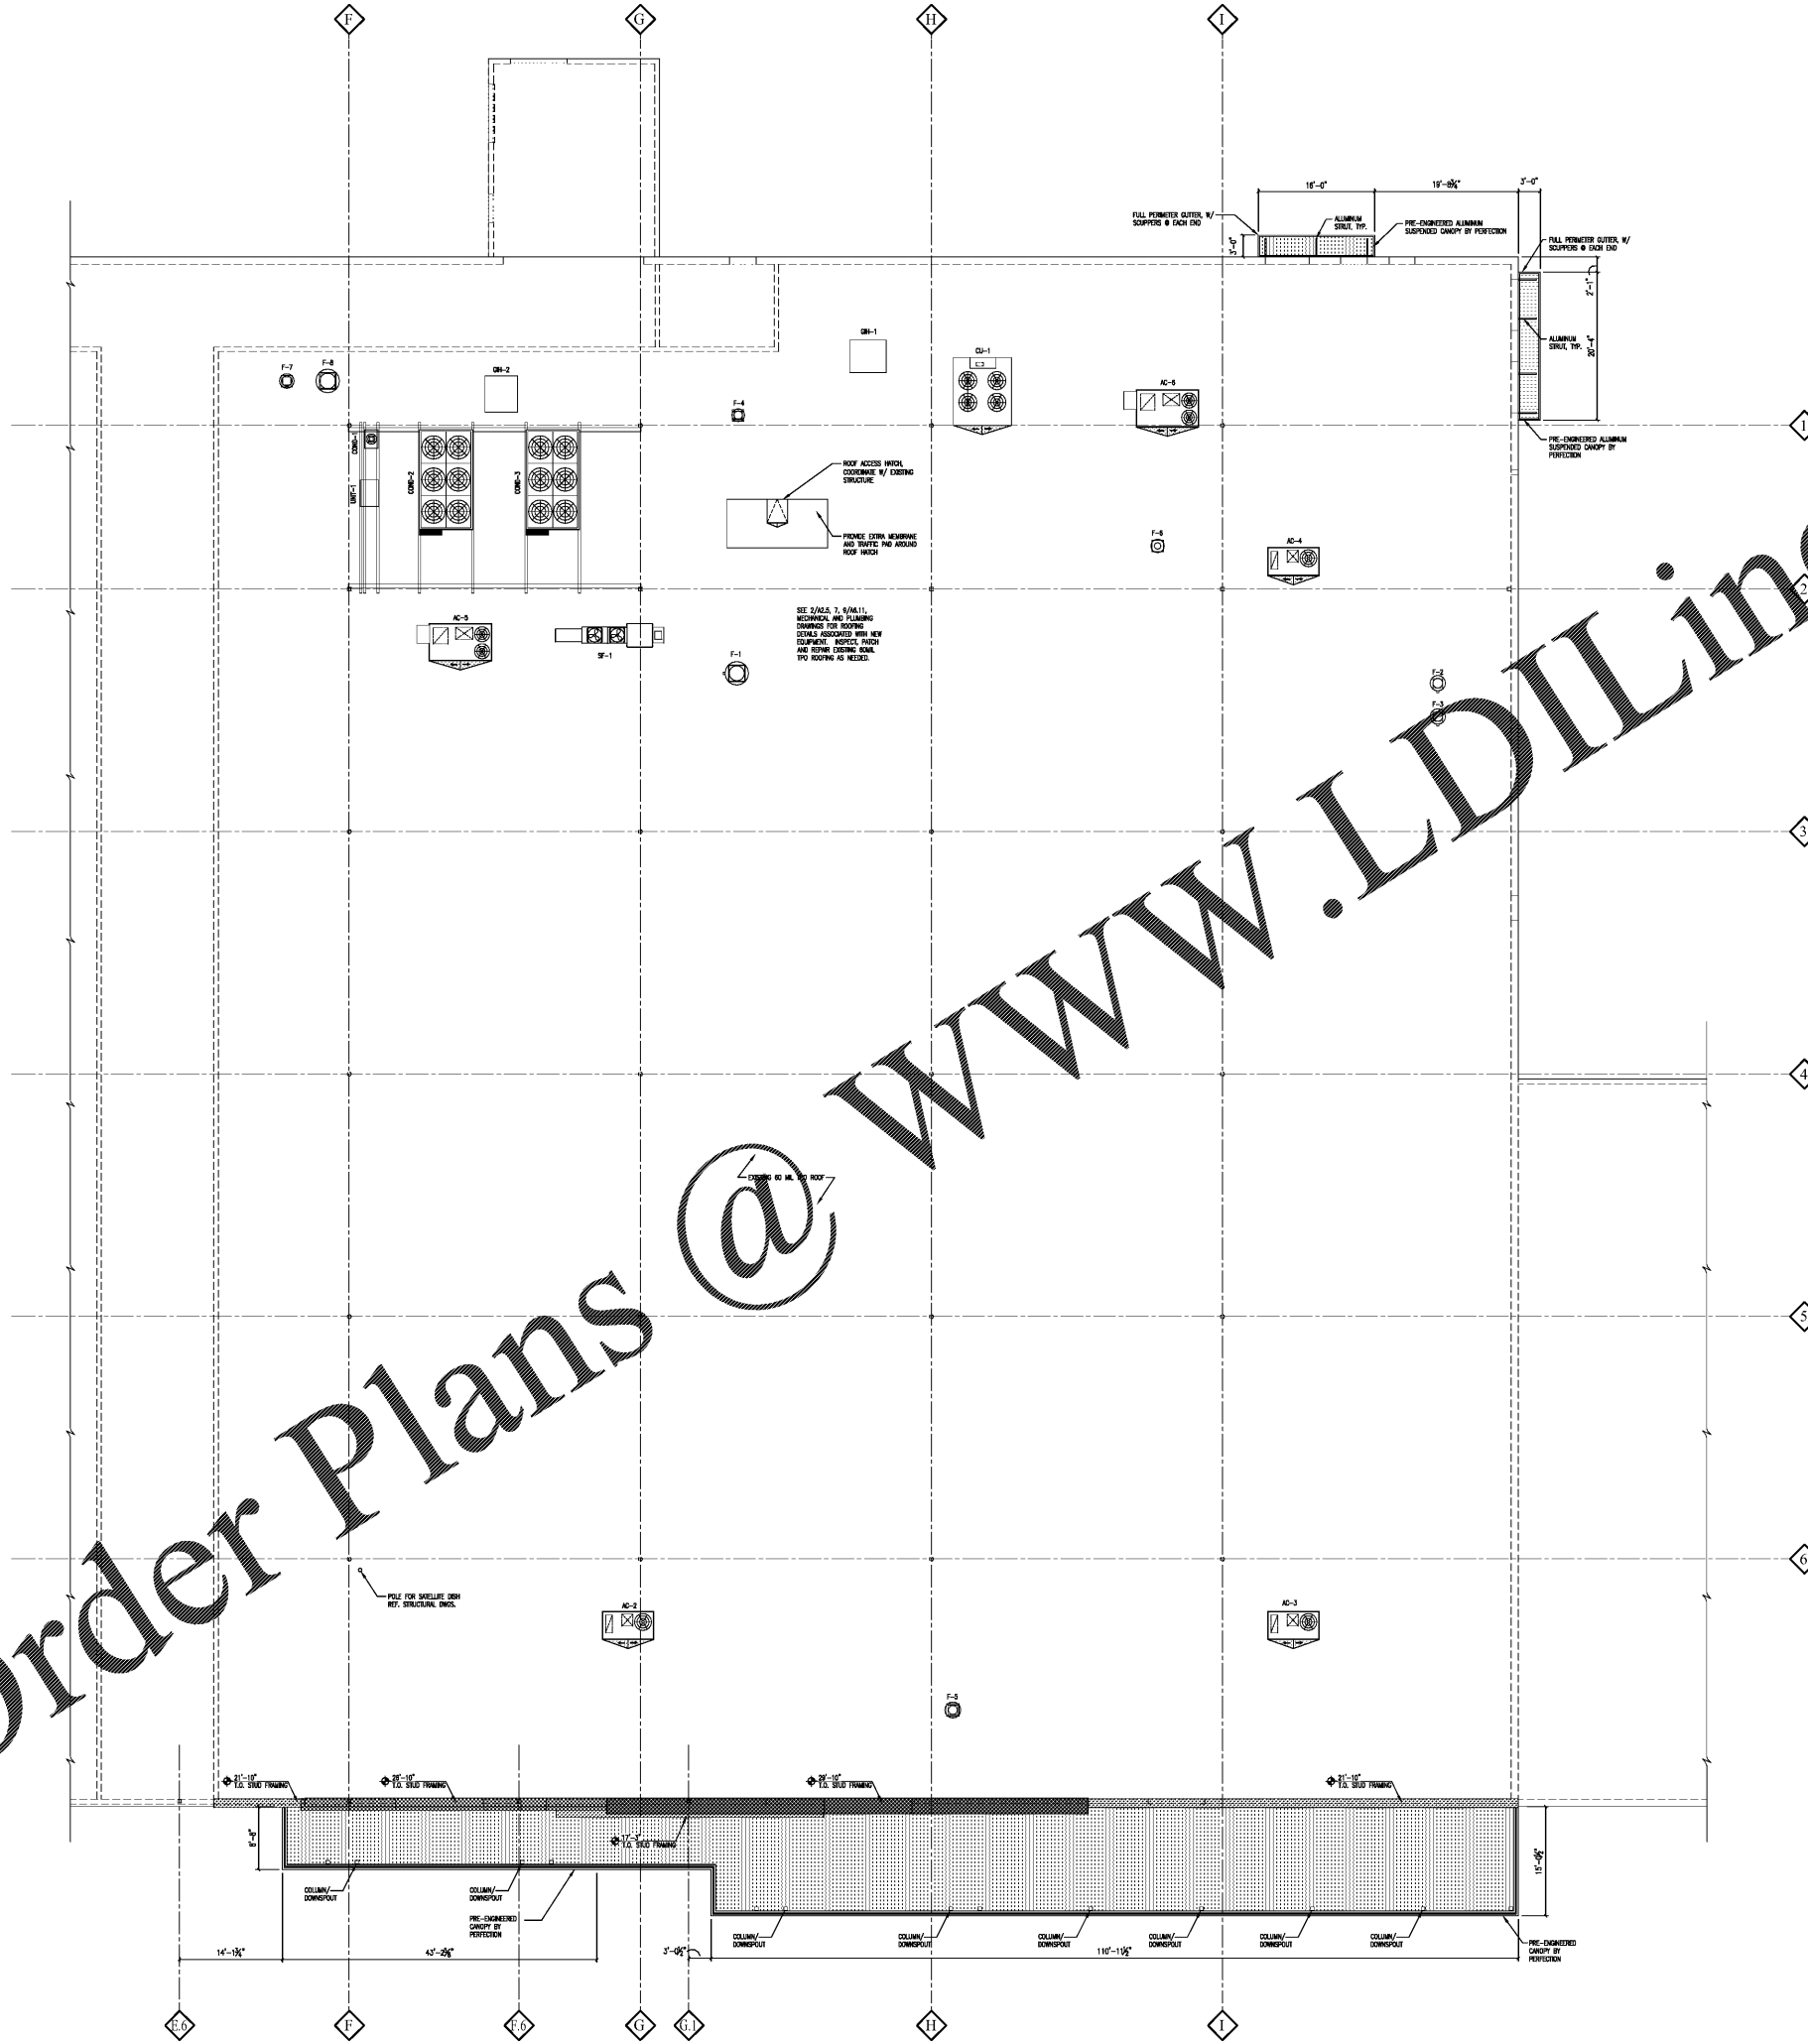

2 ROOF SUPPORT DETAILS  
3" = 1'-0"

ROOF PLAN  
1/8" = 1'-0"

THE DRAWING AND ALL INFORMATION CONTAINED HEREIN IS THE PROPERTY OF FISHER AND ASSOCIATES, L.L.C. AND IS TO BE USED ONLY FOR THE PROJECT AND SITE SPECIFICALLY IDENTIFIED HEREIN. NO PART OF THIS DRAWING IS TO BE REPRODUCED, COPIED, OR TRANSMITTED IN ANY FORM OR BY ANY MEANS, WITHOUT THE WRITTEN PERMISSION OF FISHER AND ASSOCIATES, L.L.C.

DATE: 04-01-20  
PROJECT NO: 220006

20M  
EXPANDED  
RECEIVED: 09.14.18

CORPORATE OFFICES, FACILITIES DESIGN  
PUBLIX PROTOTYPE  
BASIS OF DESIGN

BOX 407, LAKELAND, FL 33802  
(863) 680-2525  
PHYSICAL ADDRESS:  
3300 AIRPORT RD., LAKELAND, FL 33811

FISHER AND ASSOCIATES, L.L.C.  
ARCHITECTS  
PLANNERS  
INTERIOR DESIGNERS  
283 BELLSHAW RD., CLEARWATER, FL 33764 727/464408

ROOF PLAN  
EAST COBB PUBLIX - #1745  
EAST COBB CROSSING SHOPPING CENTER  
ROSEWELL ROAD  
MARIETTA, GA 30062

RELEASED FOR:  
CDD  
PERMIT: 07/16/20  
CONSTR.

REVISIONS:

STATE OF GEORGIA  
WILLIAM JOE FISHER JR.  
REGISTERED ARCHITECT

WILLIAM JOE FISHER  
ARCHITECT 9825

A2.5  
Issue Date: 04-01-20  
Project No: 220006