

SHEET NOTES:

1. REFER TO SHEET C-001 FOR GENERAL CIVIL NOTES, LEGENDS, AND ABBREVIATIONS.
2. THIS SHEET IS PART OF A MULTI-SHEET SET OF CONSTRUCTION PLANS AND SHALL BE READ WITH THE FULL SET TO BEST ENSURE PROPER INTERPRETATION.




MARK	DESCRIPTION	DATE

DESIGNED BY: AS	CHECKED BY: AS	ISSUED FOR CONSTRUCTION: EA
DRAWN BY: AS	AS	DP-MA/YYY

POND
 3000 Parkway Lane, Suite 800
 Atlanta, Georgia 30308
 Phone: (404) 238-7240
 Fax: (404) 238-7241
 E-Mail: info@pond.com
 License No. 11105514

PAVEMENT JOINT ELEVATION PLAN
 CORPORATE AIRPORT HANGAR FOR NORFOLK SOUTHERN CORPORATION
 FULTON COUNTY AIRPORT - BROWN FIELD (F71)
 3922 AVIATION CIRCLE, SUITE 200
 ATLANTA, GEORGIA 30308

SHEET ID
CG403

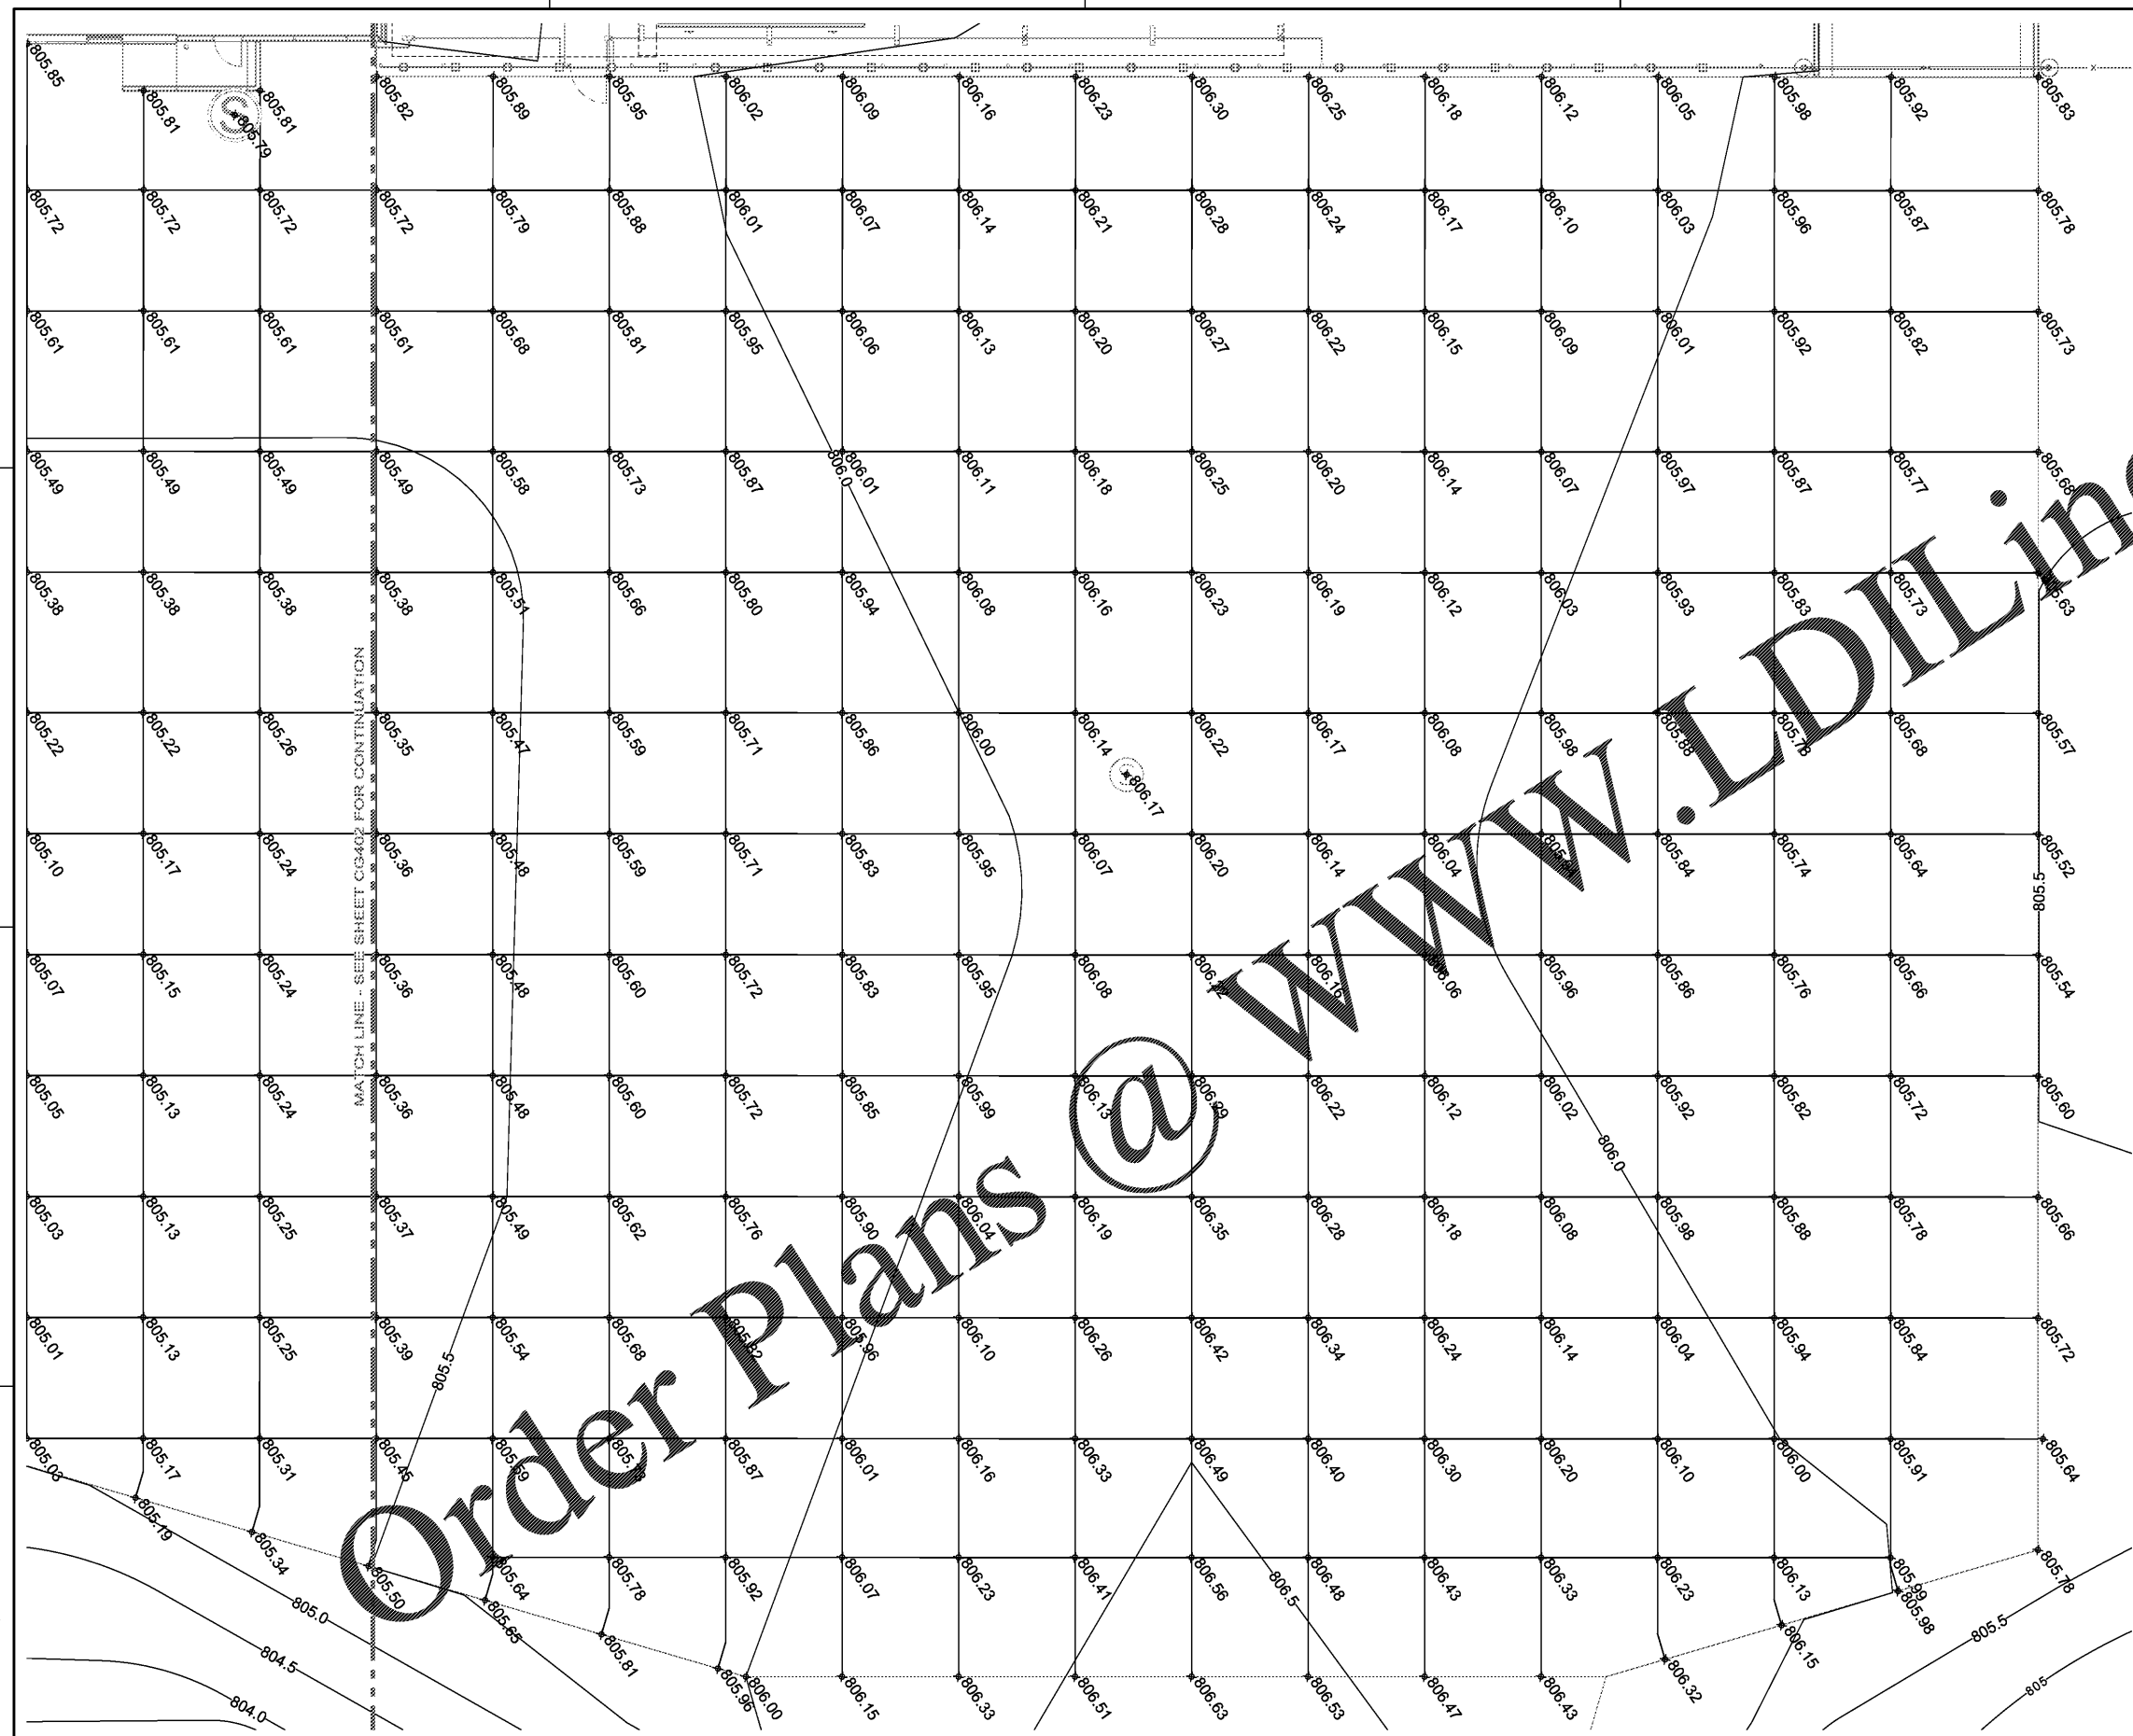

LEGEND:
 805.00 PROPOSED JOINT ELEVATION

A1 PAVEMENT JOINT ELEVATION PLAN
 SCALE: 1" = 10'

