
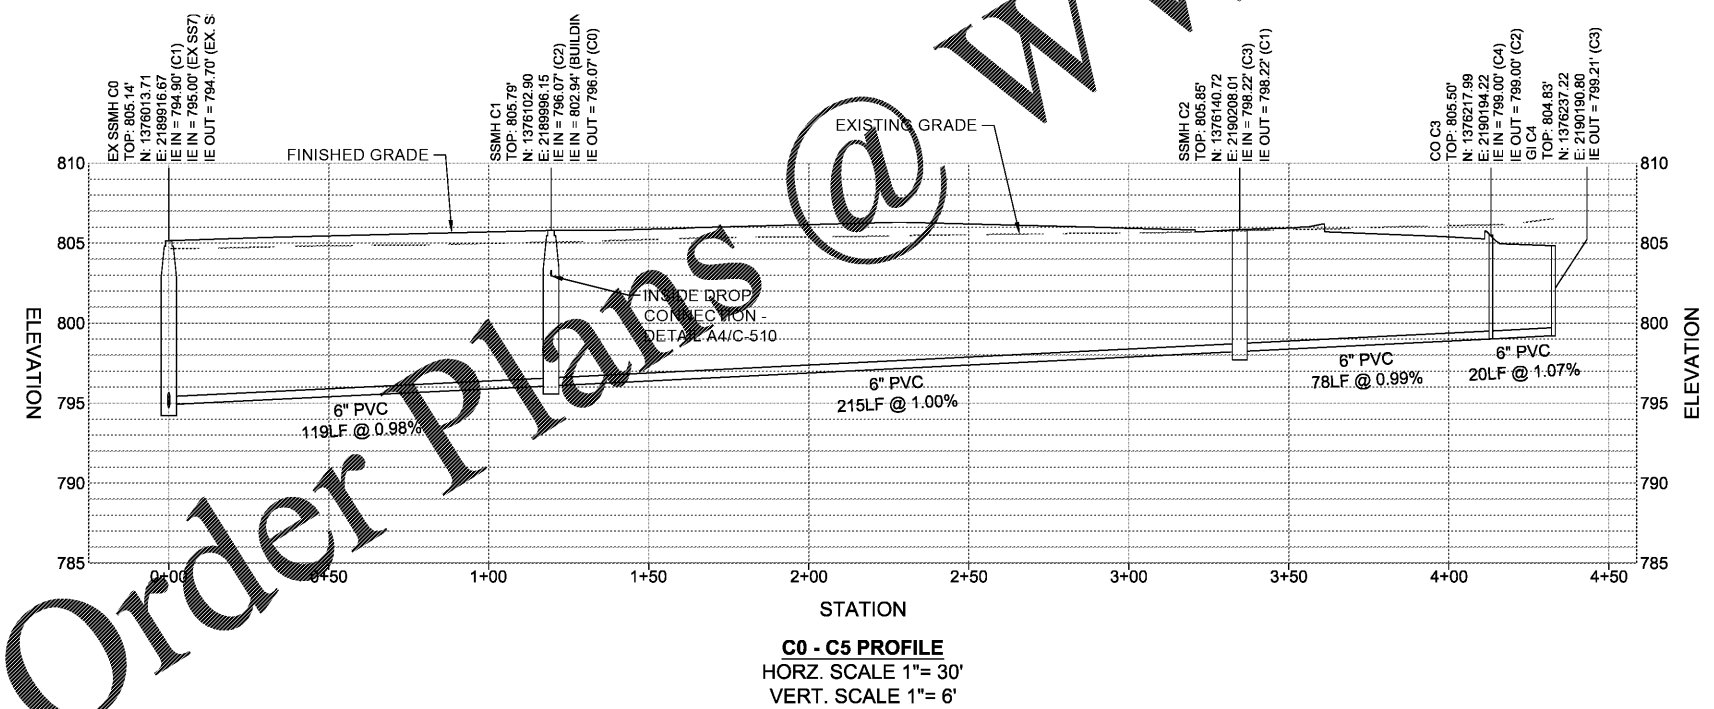
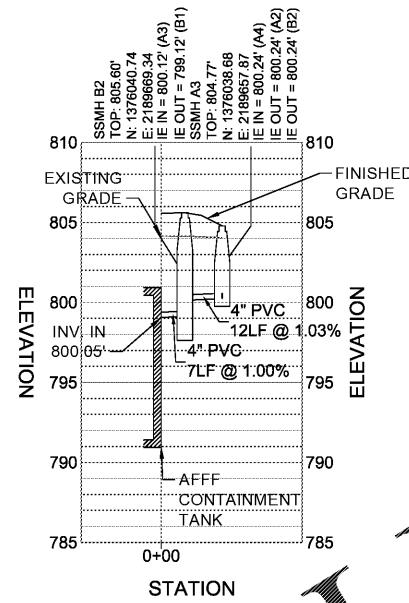


SHEET NOTES:

- 1. REFER TO SHEET C-001 FOR GENERAL CIVIL NOTES, LEGENDS, AND ABBREVIATIONS.
- 2. THIS SHEET IS PART OF A MULTI-SHEET SET OF CONSTRUCTION PLANS AND SHALL BE READ WITH THE FULL SET TO BEST ENSURE PROPER INTERPRETATION.

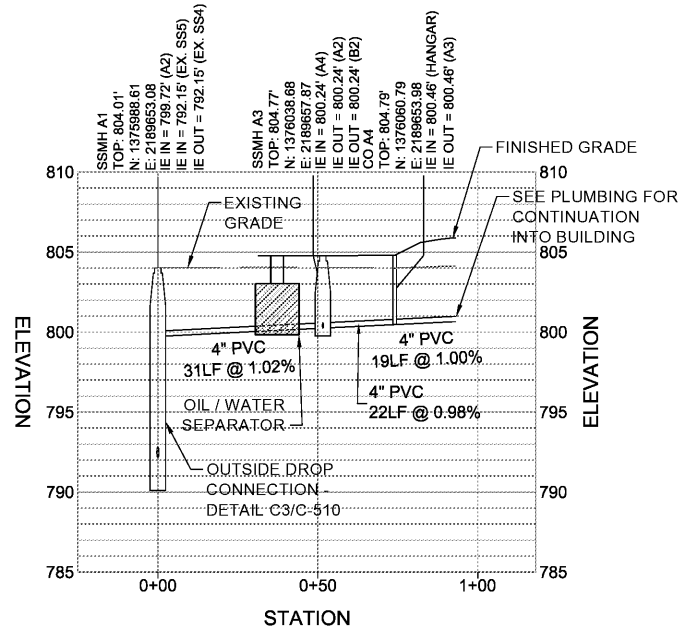

Order Plans @ www.LDILine.com

MARK	DESCRIPTION	DATE

DESIGNED BY: AS	CHECKED BY: AS	ISSUED FOR CONSTRUCTION: EA
DRAWN BY: AS	SUBMITTED BY: EA	DATE: DD-MMM-YYYY

POND
 2000 Parkway Lane, Suite 800
 Atlanta, Georgia 30328
 Phone: (404) 238-7240
 Fax: (404) 238-7241
 E-Mail: info@pond.com
 License No. 11100514

CORPORATE AIRCRAFT HANGAR FOR NORFOLK SOUTHERN CORPORATION
 FULTON COUNTY AIRPORT - BROWN FIELD (F71)
 3922 AMATION CIRCLE, SUITE 200
 ATLANTA, GEORGIA 30328

SANITARY SEWER PROFILES

SHEET ID
CU201