


7/10/2020 3:01:54 AM BIM 360//1190557 - Pegasus/1190557_Pegasus_NS_Arch_CENTRAL_v19_R3.rvt


1 2 3 4 5

D
C
B
A

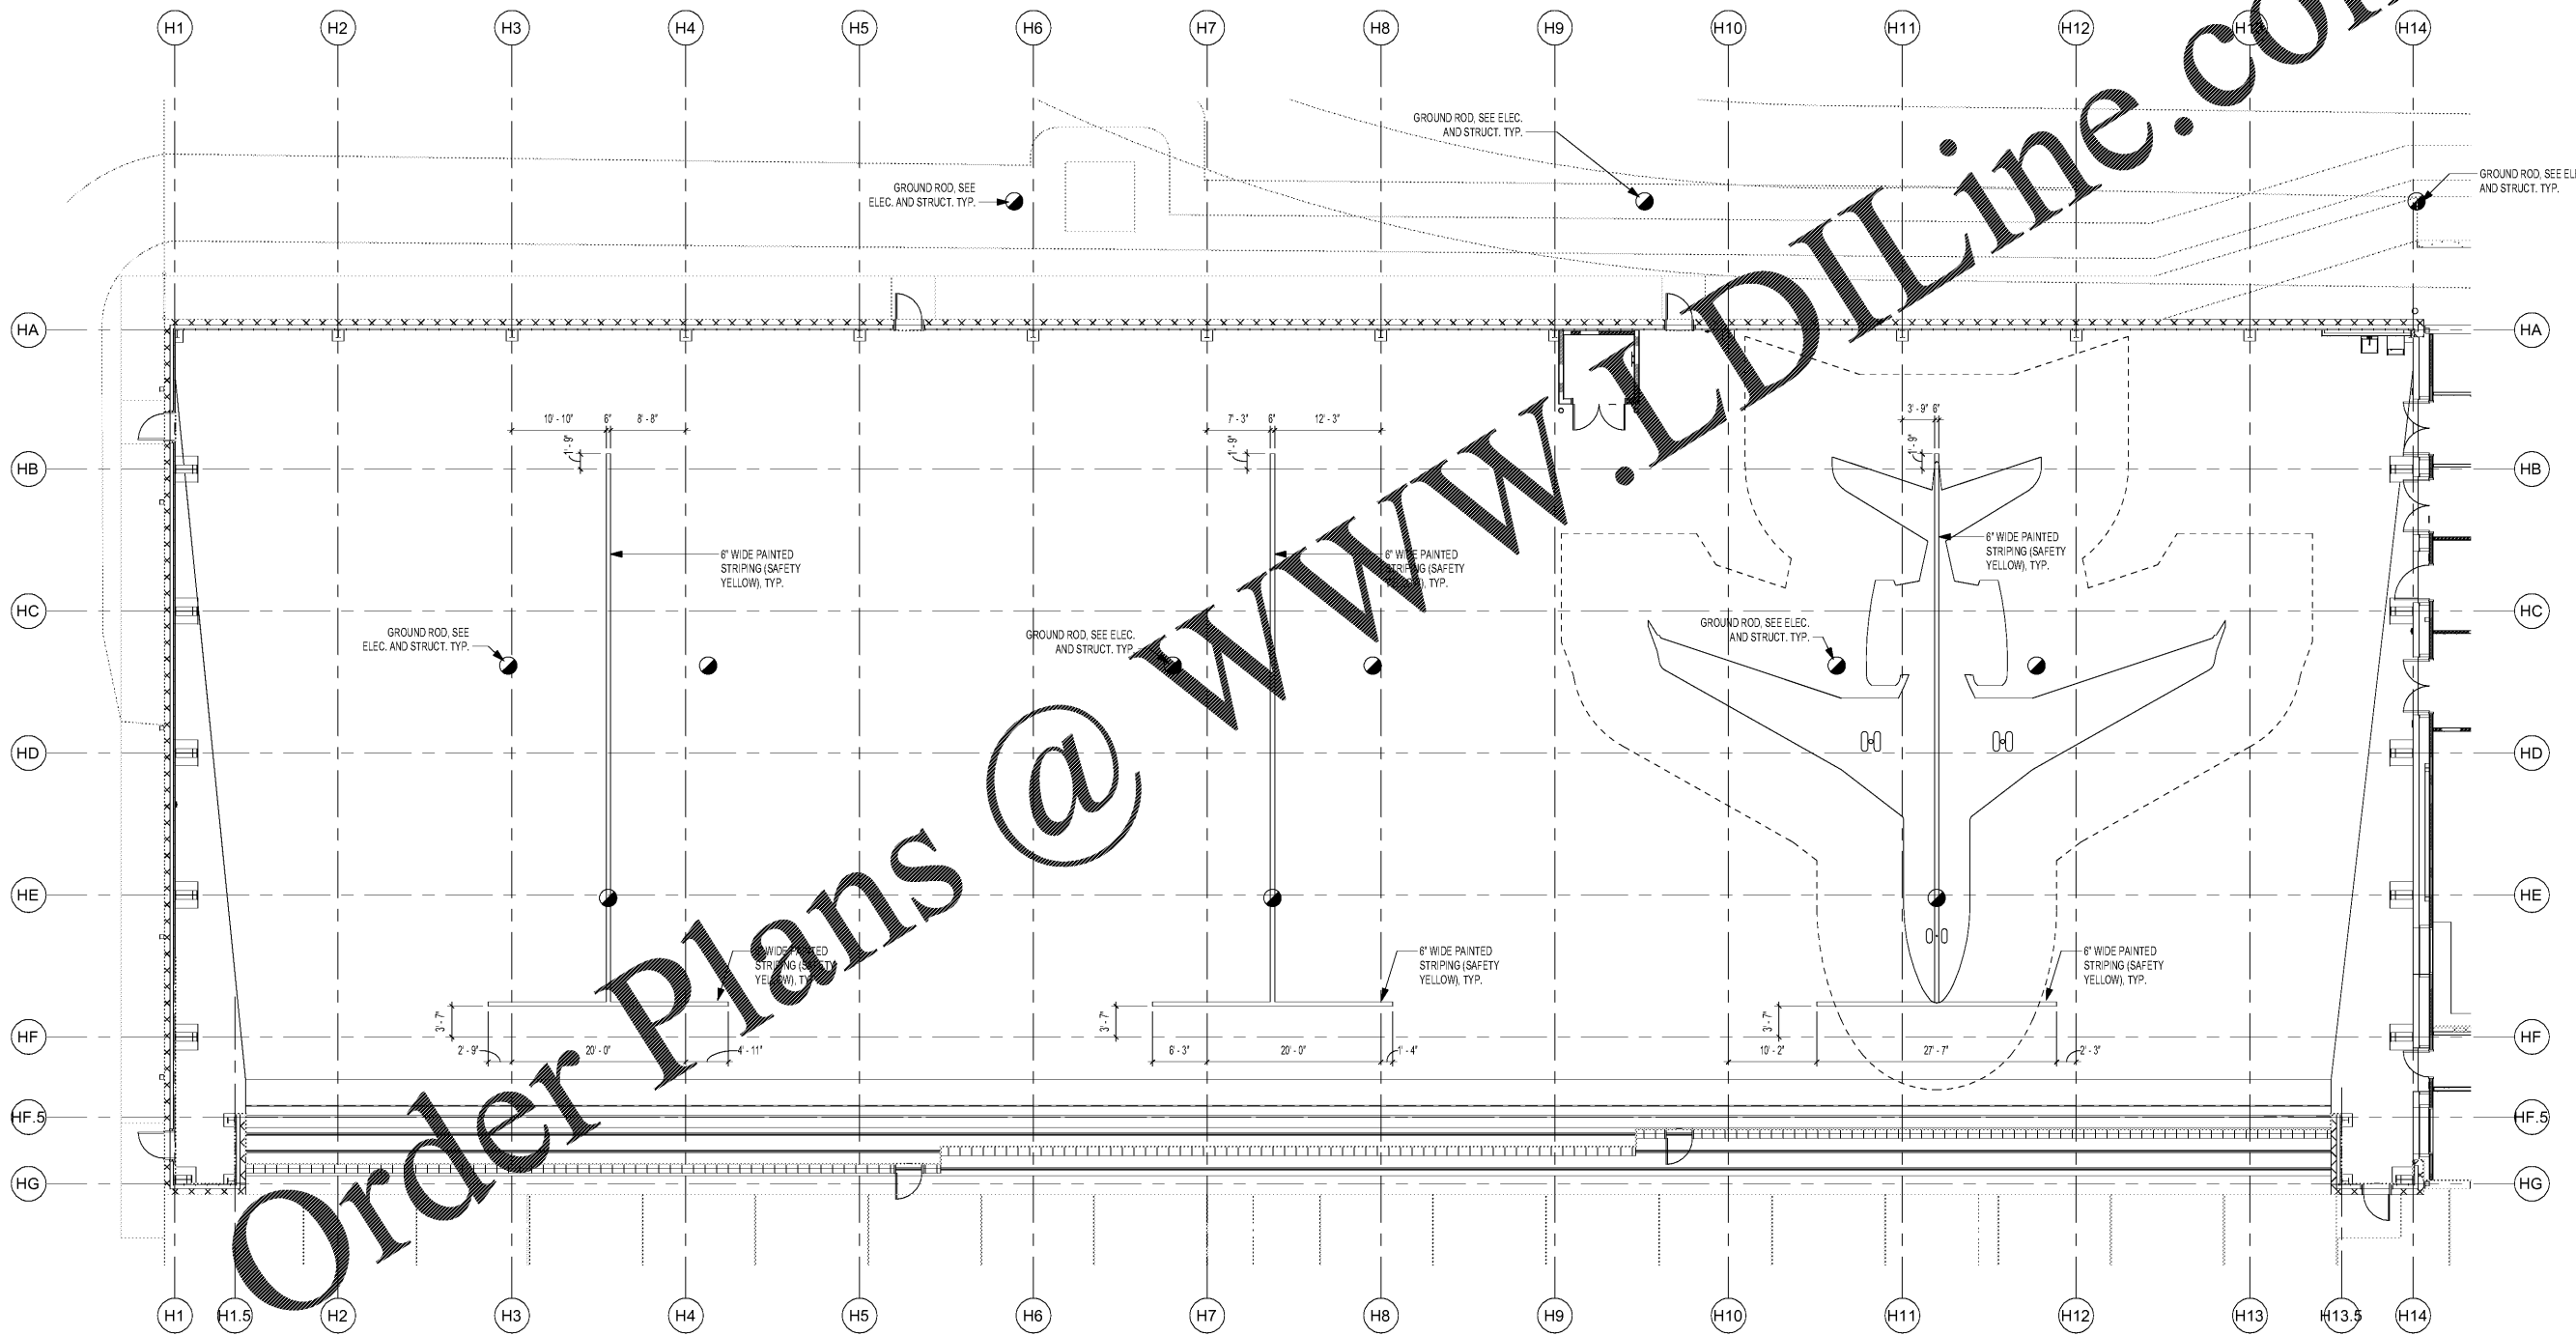


A1 HANGAR STRIPING PLAN
SCALE: 3/32" = 1'-0"

NOTE:
COORDINATE STRIPING WITH POLISHED CONCRETE FINISH

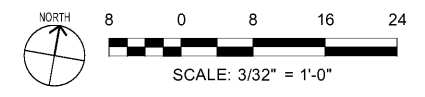

WWW.LDILine.com

Order Plans @

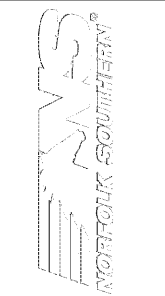

MARK	DESCRIPTION	DATE

DESIGNED BY:
E. Ames
CHECKED BY:
K. Webb-Teke
SUBMITTED BY:
E. Ames
ISSUED FOR CONSTRUCTION:
DC-MM-MYTY

POND
3000 Peachtree Lane, Suite 4000
Atlanta, Georgia 30309
Phone: (770) 335-7740
Fax: (770) 1190557

CORPORATE AIRCRAFT HANGAR FOR NORFOLK SOUTHERN CORPORATION
FULTON COUNTY AIRPORT - BROWN FIELD (FTY)
362 AVIATION CIRCLE, SUITE 200
ATLANTA, GEORGIA 30338

STRIPING PLAN

SHEET ID
A-141