




7/10/2020 3:04:19 AM BIM 360://1190557 - Pegasus/1190557_Pegasus_NS_Arch_CENTAL_v19_R3.rvt

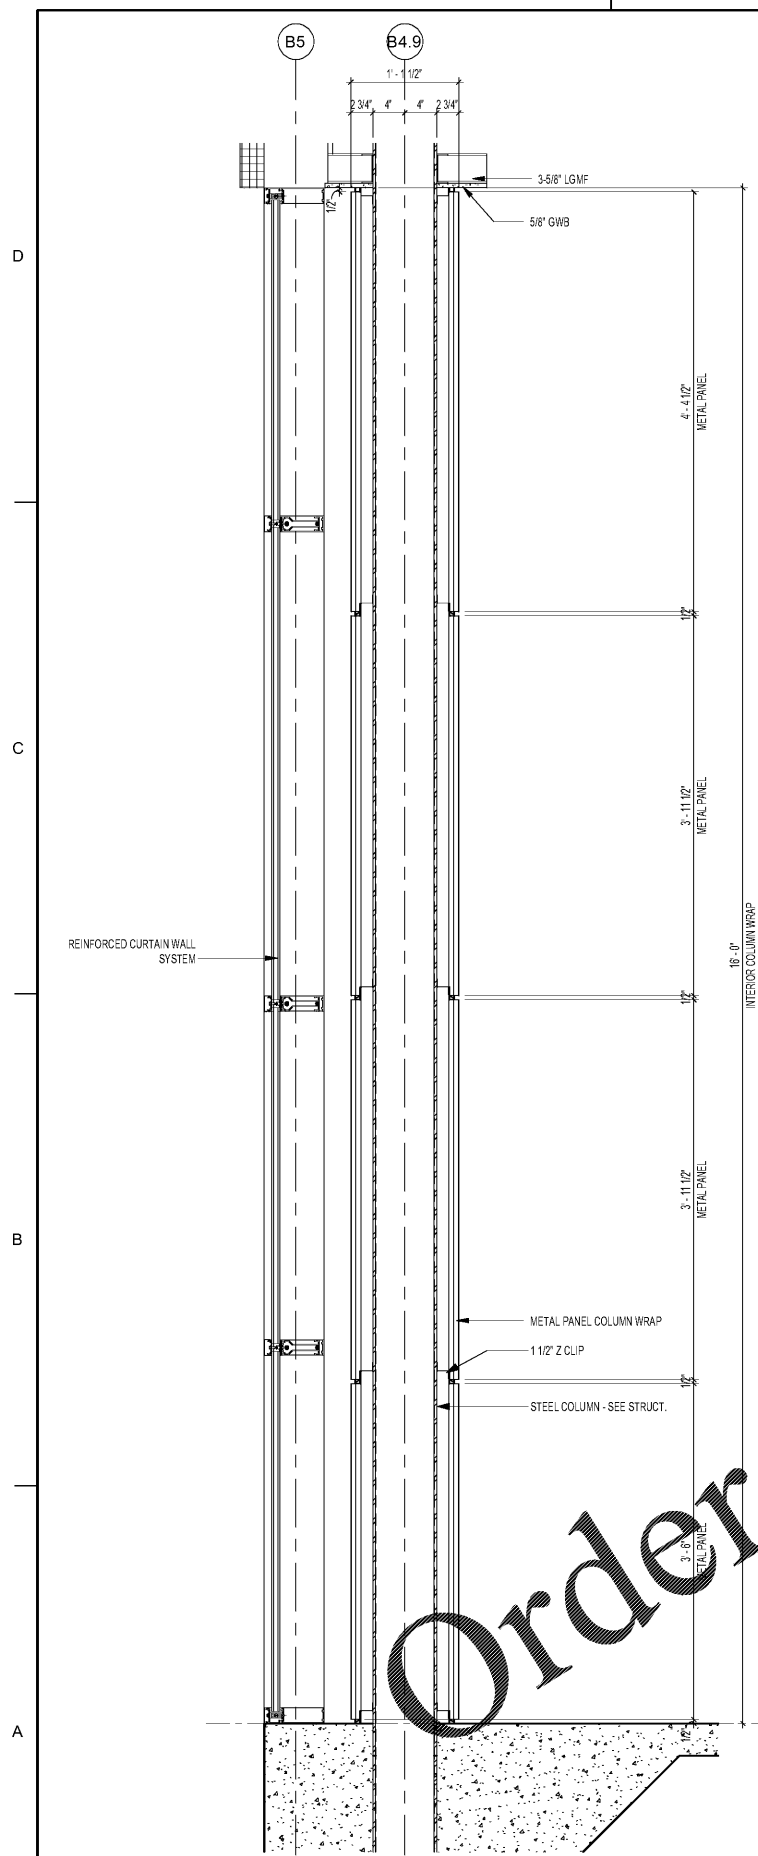


A1 SECTION DETAIL - COLUMN WRAP, TYP.
SCALE: 1" = 1'-0"

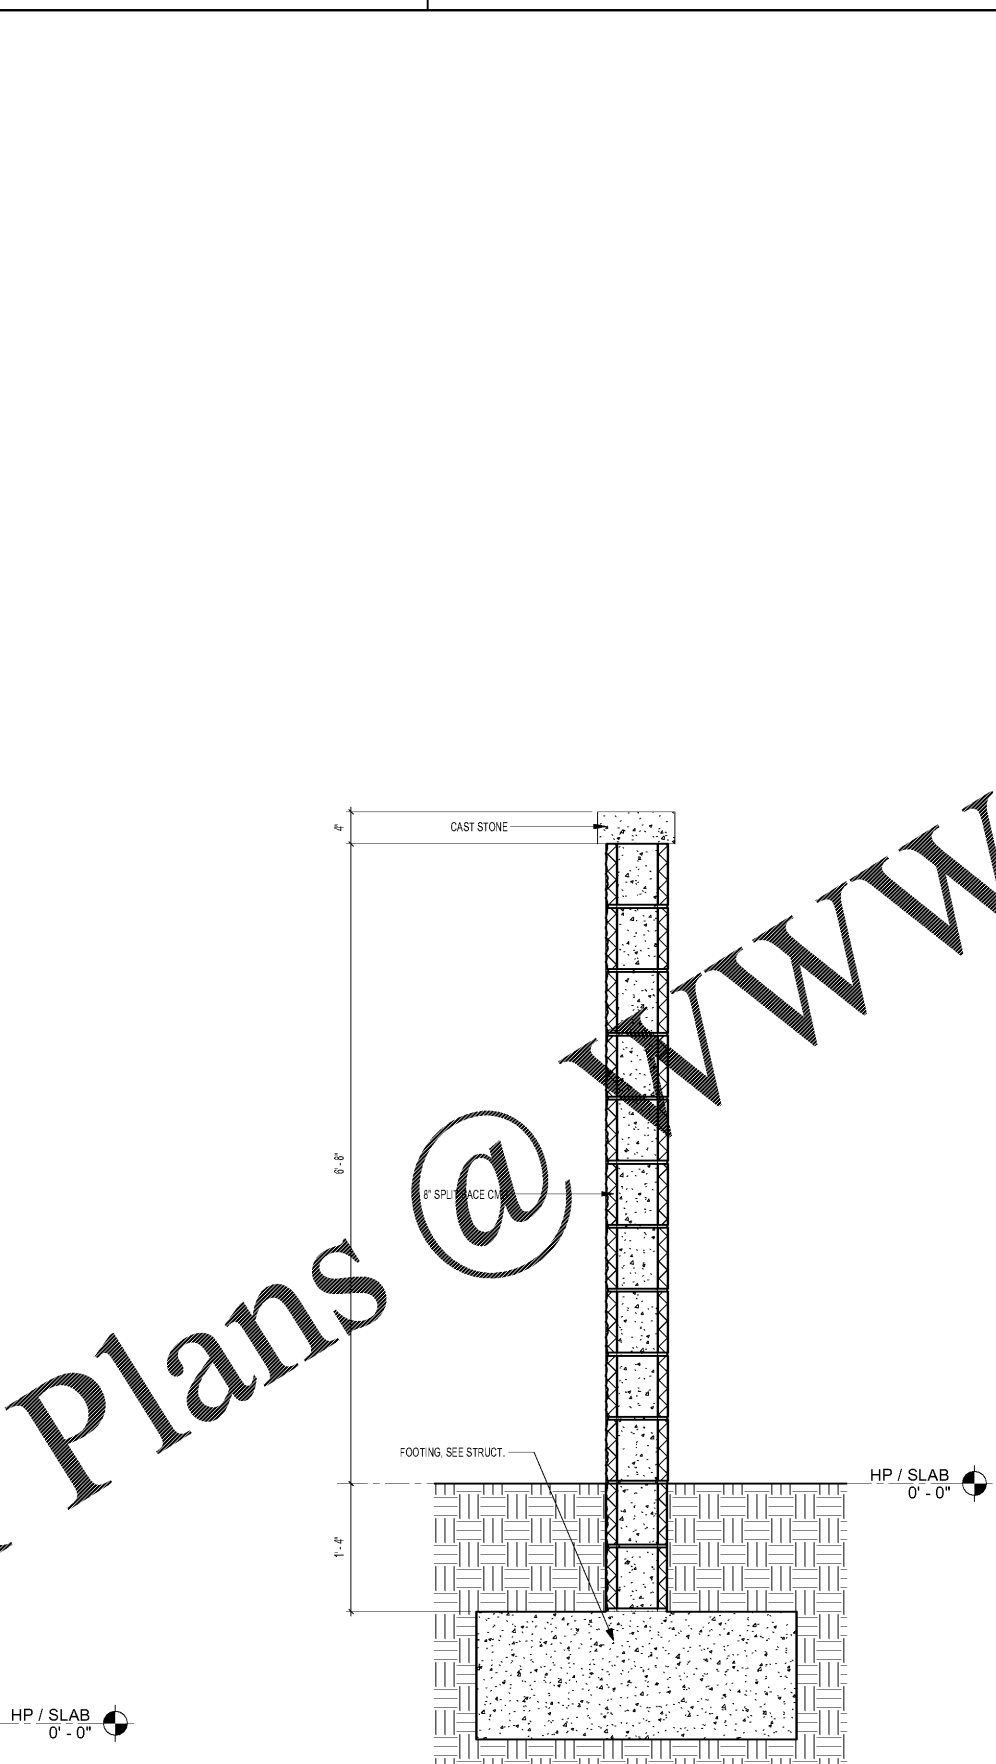


A3 SECTION DETAIL - MECH. YARD SCREEN
SCALE: 1" = 1'-0"

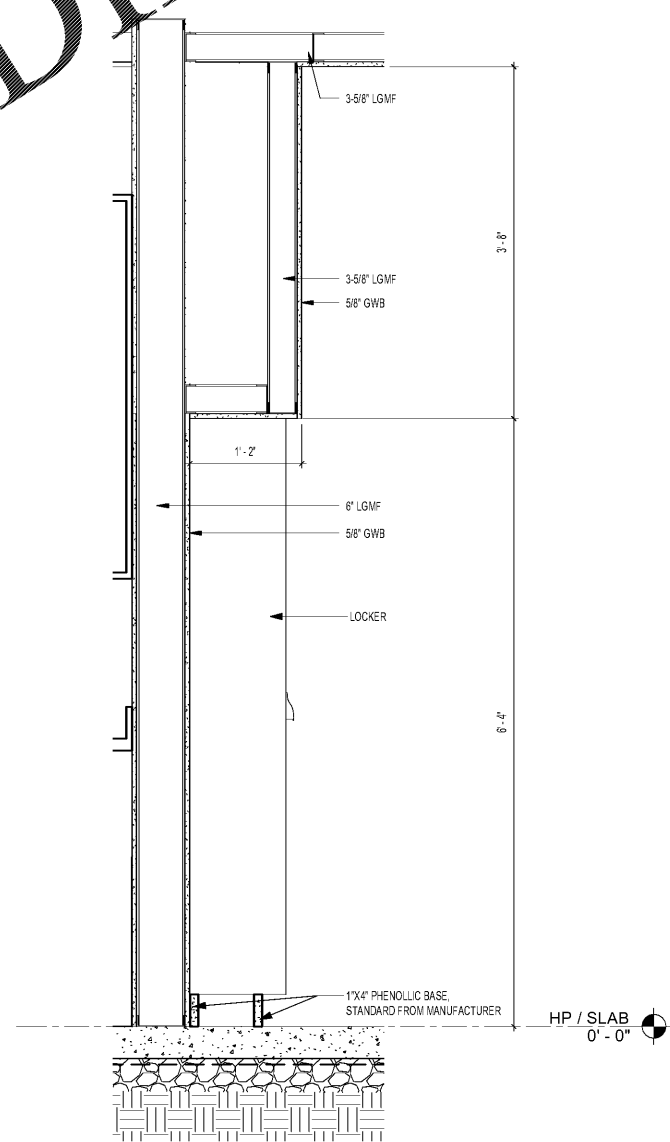

A5 SECTION DETAIL - LOCKER SOFFIT
SCALE: 1" = 1'-0"

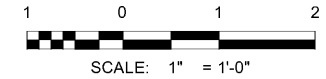

Order Plans @ www.LDILine.com

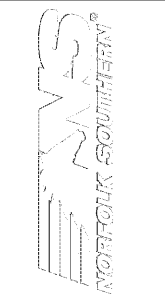

MARK	DESCRIPTION	DATE

DESIGNED BY:
ARCHITECT:
B. LINDA J. NICHOLS

CHECKED BY:
K. WOODRIDGE

SUBMITTED BY:
E. ANNE

ISSUED FOR CONSTRUCTION:
DC-MM-YY

POND
3002 Peachtree Lane, Suite 200
Atlanta, Georgia 30305
Phone (404) 338-7740
Fax (404) 338-7740
LIC. NO. 1198547

CORPORATE AIRCRAFT HANGAR FOR NORFOLK SOUTHERN CORPORATION
FULTON COUNTY AIRPORT - BROWN FIELD (F17)
382 AVIATION CIRCLE, SUITE 200
ATLANTA, GEORGIA 30338

SECTION DETAILS

SHEET ID
A-514