



**SIGNAGE PLAN NOTES:**

1. SEE SHEET A-001 FOR GENERAL NOTES & ABBREVIATIONS.
2. SEE SHEET A-101A & A-101B FOR COORESPONDING DOOR TAGS ASSOCIATED WITH SIGNAGE.
3. SIGNAGE IS INDICATED WITH . SEE SHEET A-803 FOR SIGNAGE SCHEDULES & TYPES.

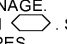


www.LDILine.com

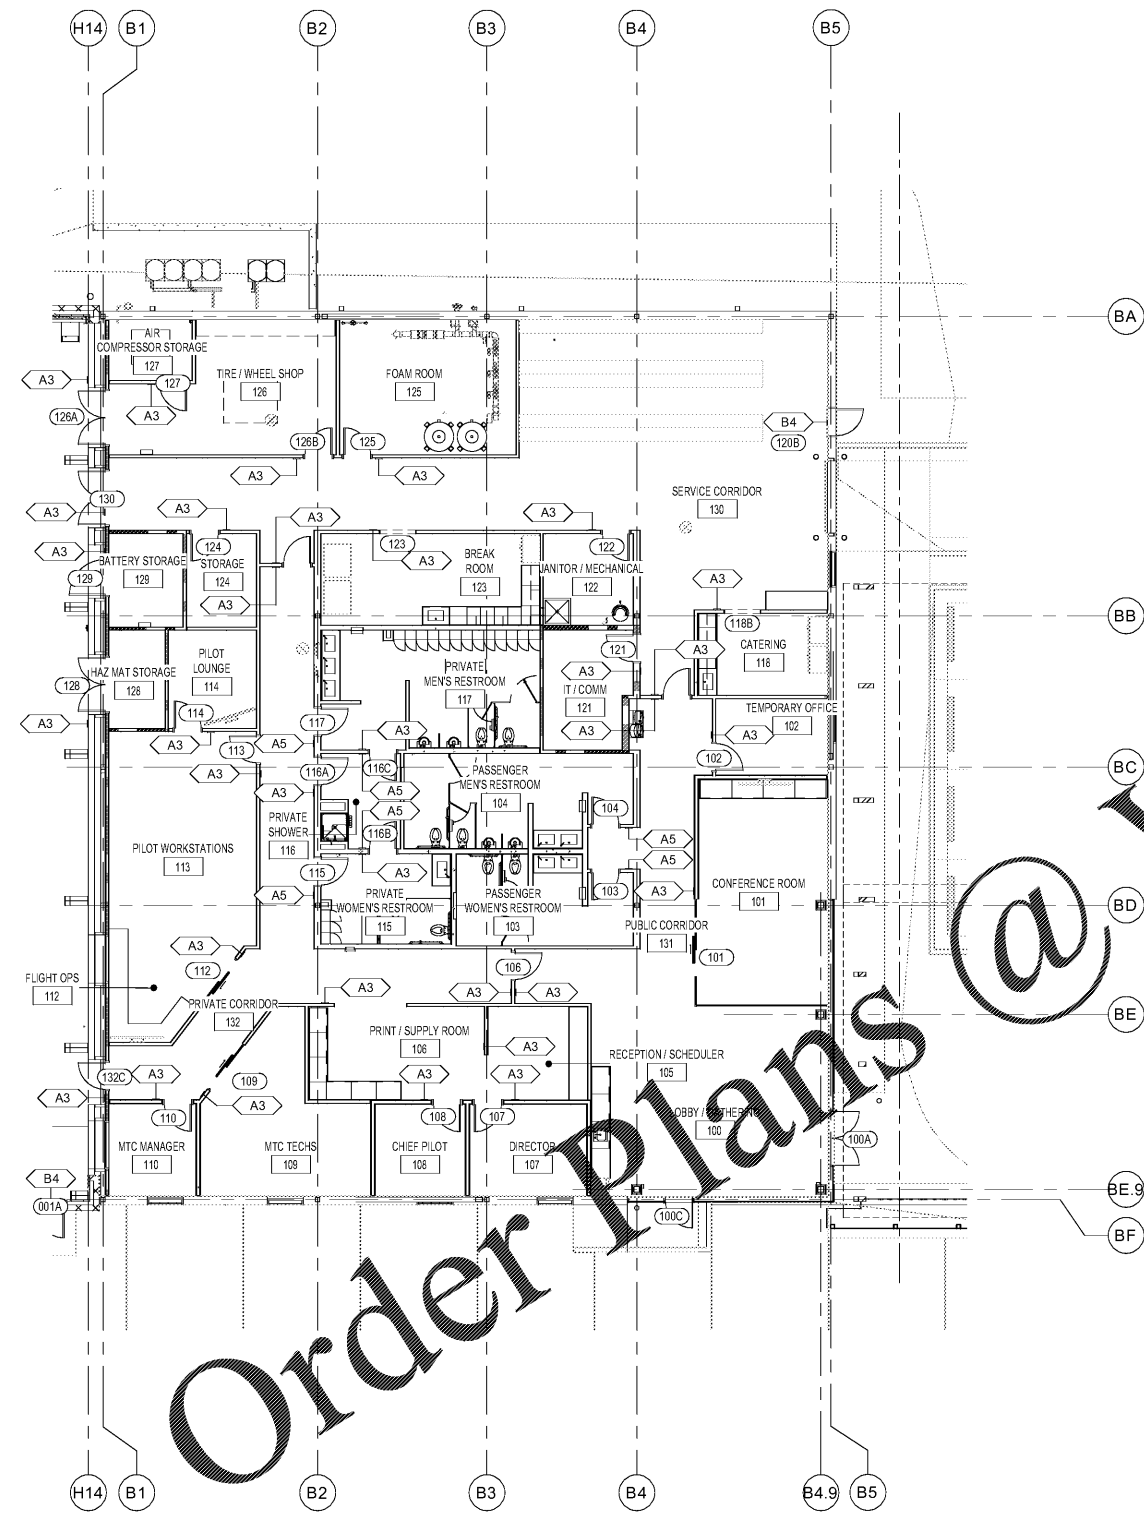

Order Plans @

**A1 SIGNAGE PLAN - OFFICE**  
SCALE: 3/32" = 1'-0"

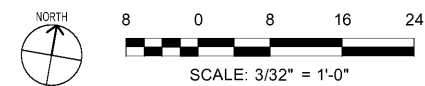

MARK	DESCRIPTION	DATE

DESIGNED BY: A. Amis	DESIGNED BY: B. Lina Lina
CHECKED BY: K. Webb-Teke	SUBMITTED BY: E. Amis
ISSUED FOR CONSTRUCTION: DC-MM-YY	

CORPORATE AIRCRAFT HANGAR FOR NORFOLK SOUTHERN CORPORATION  
FULTON COUNTY AIRPORT - BROWN FIELD (FTY)  
382 AVIATION CIRCLE, SUITE 200  
ATLANTA, GEORGIA 30336

**SIGNAGE PLAN OFFICE**

SHEET ID  
**A-802B**