

SHEET NOTES:

- 1. REFER TO T-001 FOR TELECOMMUNICATIONS GENERAL NOTES, ABBREVIATIONS & LEGEND.
- 2. REFER TO T-501 FOR TYPICAL ACCESS CONTROL DOORS. ALL ACS LOCATIONS ARE PATHWAYS AND BOXES ONLY FOR FUTURE USE BY ACS CONTRACTOR. PROVIDE PULLSTRING IN ALL CONDUIT.

KEYNOTES:

- 1. PROVIDE 4" SQUARE JUNCTION BOX FOR FUTURE CCTV CAMERA BY OTHERS. PROVIDE 1" C WITH PULLSTRING. FROM CAMERA LOCATION TO ROOM WITH HEAD END EQUIPMENT. COORDINATE HEAD END EQUIPMENT LOCATION WITH OWNER PRIOR TO INSTALLATION.
- 2. 1800DOORBELL ENDOOR 4000 FT RANGE WIRELESS CHIME RECEIVER. MOUNT AT 10'-0" REFER TO E-111 AND E-112 FOR POWER POINT LOCATIONS.



MARK	DESCRIPTION	DATE


MARK	DESCRIPTION	DATE

DESIGNED BY:	ISSUED FOR CONSTRUCTION:
DRAWN BY:	DC-MM-YY
CHECKED BY:	
SUBMITTED BY:	

NORFOLK SOUTHERN CORP
 1200 PEACHTREE STREET, NE
 ATLANTA, GEORGIA 30309
POND
 3000 Peachtree Lane, Suite 200
 Atlanta, Georgia 30328
 Phone (770) 335-7740
 Job No. 1185517

CORPORATE AIRCRAFT HANGAR FOR NORFOLK SOUTHERN CORPORATION
 FULTON COUNTY AIRPORT - BROWN FIELD (F17)
 3827 AVIATION CIRCLE, SUITE 200
 ATLANTA, GEORGIA 30336
ELECTRONIC SECURITY SYSTEM
PLAN - HANGAR AREA

SHEET ID
T-111A

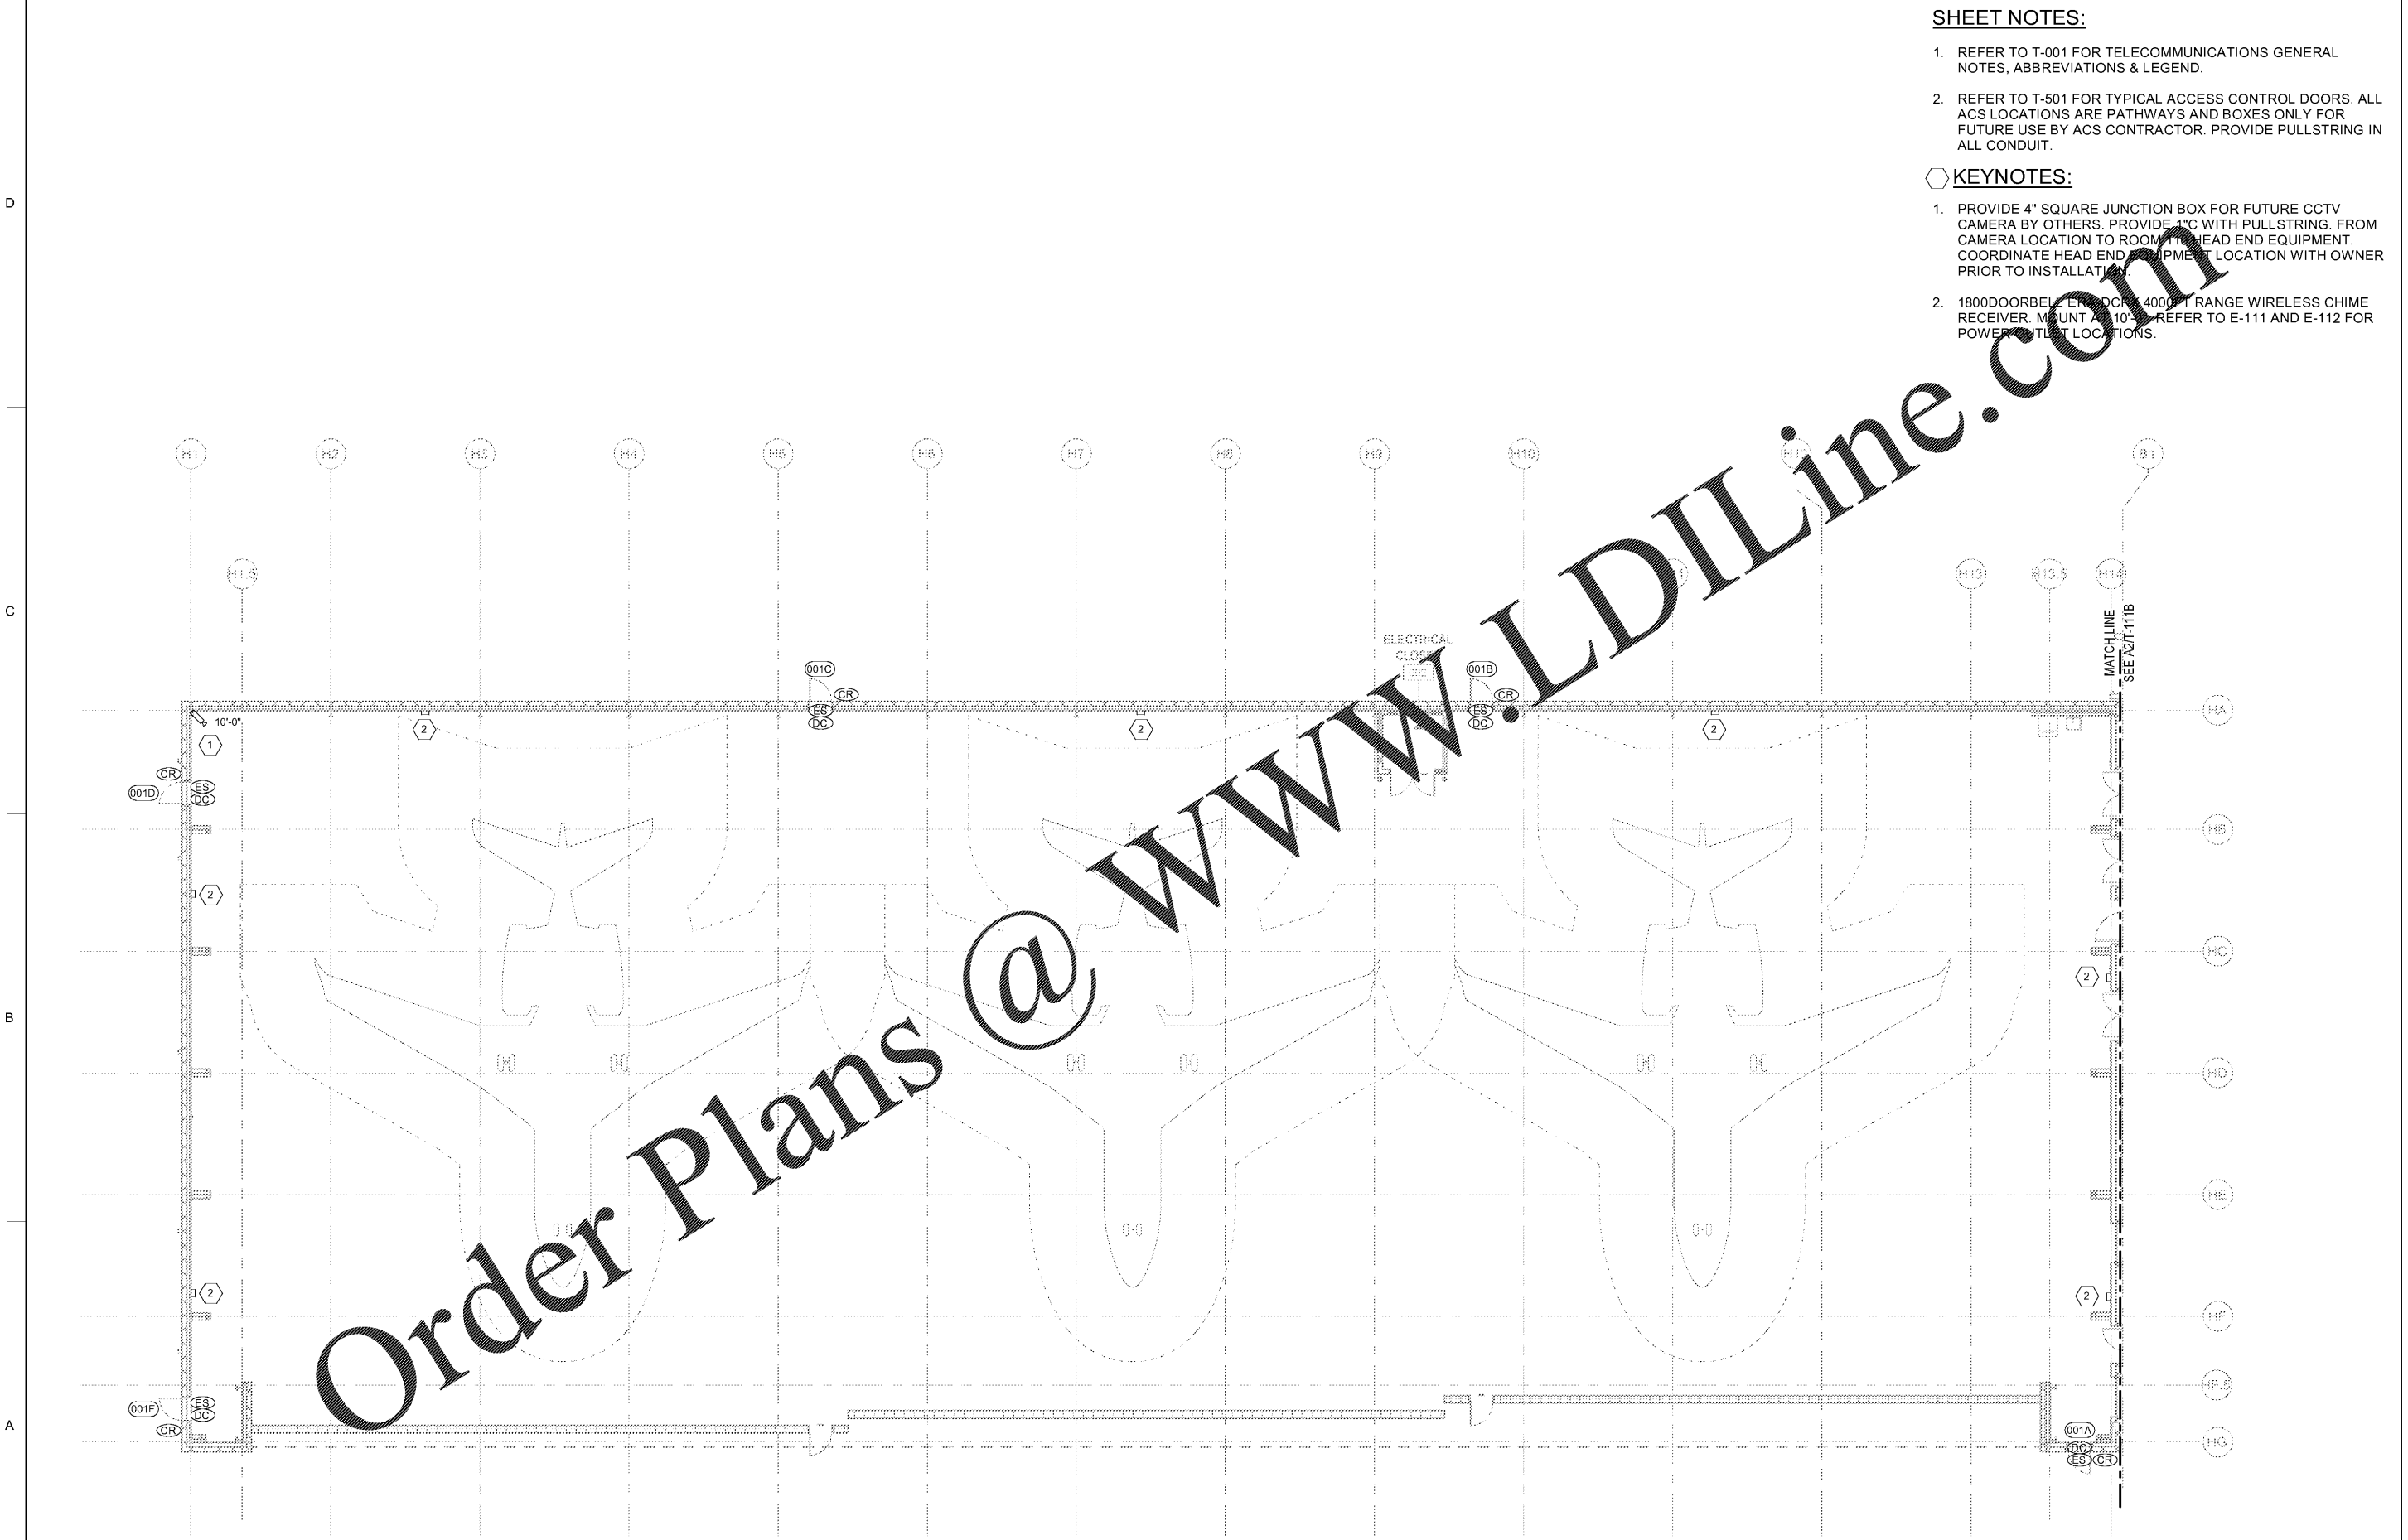

Order Plans @ www.LDILine.com

A1 ELECTRONIC SECURITY SYSTEM PLAN - HANGAR AREA
SCALE: 3/32" = 1'-0"

