


SHEET NOTES:

- 1. REFER TO T-001 FOR TELECOMMUNICATIONS GENERAL NOTES, ABBREVIATIONS & LEGEND.
- 2. THE ACS SYSTEM IS OWNER PROVIDED OWNER INSTALLED. CONTRACTOR SHALL PROVIDE ALL CONDUIT AND POWER CONNECTIONS TO ACCOMMODATE ACS EQUIPMENT.


KEYNOTES:

- 1. ACCESS CONTROL PANEL BY OTHERS.
- 2. 1" C TO TELECOM RACK, WITH PULLSTRING.
- 3. FIRE ALARM CONNECTION 1" TO FACP.

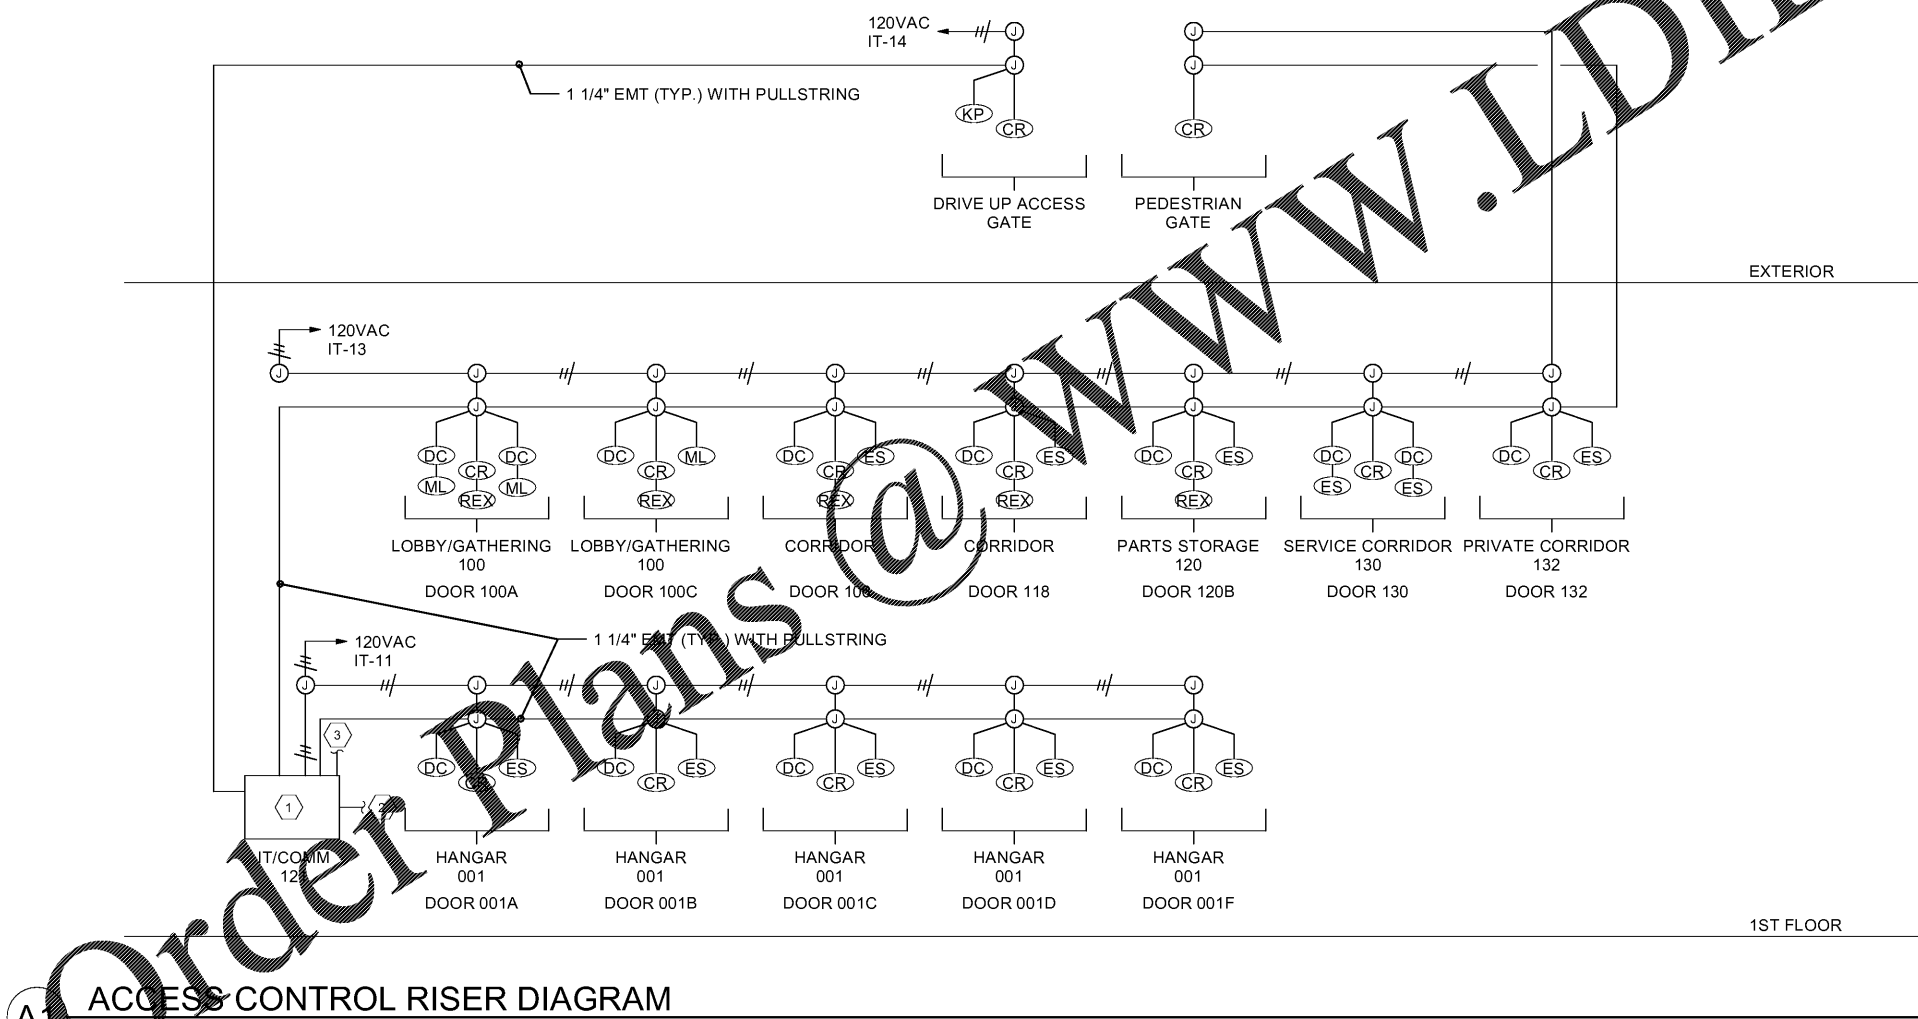

A1 ACCESS CONTROL RISER DIAGRAM

SCALE: N.E.S.

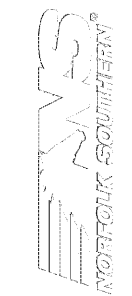

MARK	DESCRIPTION	DATE

DESIGNED BY: DCS	DESIGNED BY: DCS
DRAWN BY: TCS	DRAWN BY: TCS
CHECKED BY: TEH	CHECKED BY: TEH
SUBMITTED FOR CONSTRUCTION: ERA	SUBMITTED FOR CONSTRUCTION: ERA
ISSUED FOR CONSTRUCTION: DC-MM-YY	ISSUED FOR CONSTRUCTION: DC-MM-YY

NORFOLK SOUTHERN CORP
 1200 PEACHTREE STREET, NE
 ATLANTA, GEORGIA 30309
POND
 3002 Peachtree Lane, Suite 200
 Atlanta, Georgia 30328
 Phone (478) 335-7740
 Fax (478) 335-7740
 Job No. 1185547

CORPORATE AIRCRAFT HANGAR FOR NORFOLK SOUTHERN CORPORATION
 FULTON COUNTY AIRPORT - BROWN FIELD (FTY)
 382 AVIATION CIRCLE, SUITE 200
 ATLANTA, GEORGIA 30336

ACS RISER DIAGRAM

SHEET ID
T-601

7/10/2020 11:56:35 AM BIM 360/1180557 - Pegasus/1180557_Pegasus_NS_MEP_FP_v19.rvt