


Project: By: M. Jones, Date: 04/17/2020, 01:46:02pm, K:\MAX\_LAN\045538000 - Marriott Cabana Club\Working Files\ANSI\14-101 - Hardscape Plan.dwg  
 This document, together with the concepts and designs presented herein, is an instrument of service as defined by the Florida Statutes and shall be without liability to Kimley-Horn and Associates, Inc.

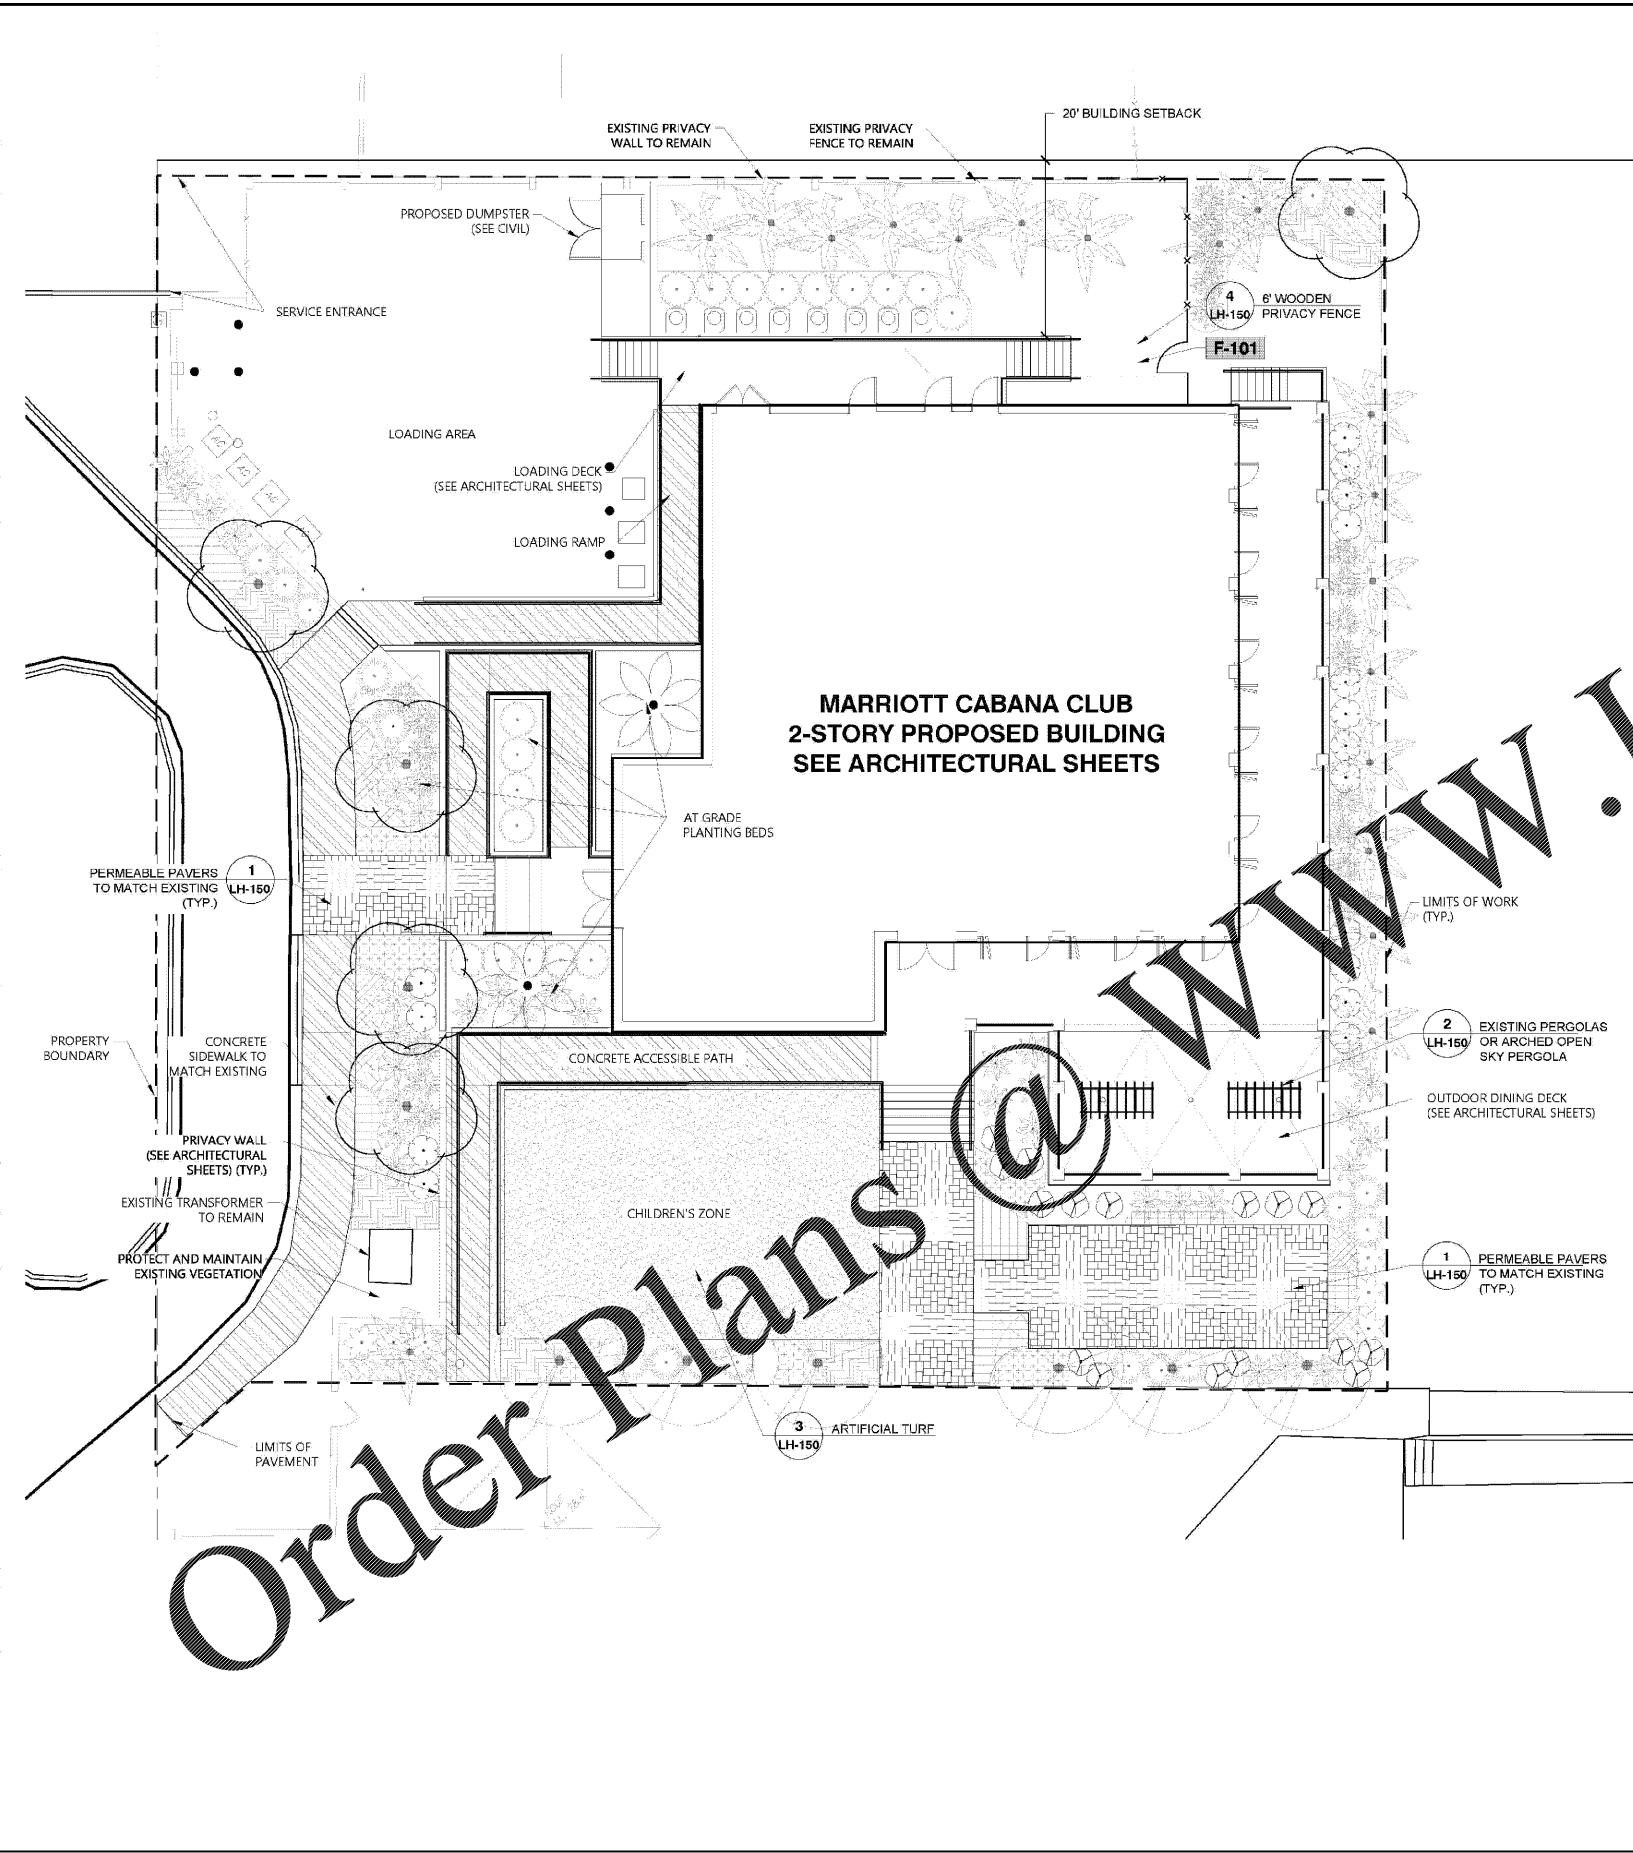

**REFERENCE NOTES SCHEDULE**

SYMBOL	FENCE/GATE DESCRIPTION	QTY	DETAIL
F-101	PRIVACY FENCE AND GATE	26 LF	
SYMBOL	SITE FURNISHINGS DESCRIPTION	QTY	DETAIL
	PERGOLA: USE EXISTING PERGOLA OR ARCHED OPEN SKY; FOREVER REDWOOD		
SYMBOL	HARDSCAPE DESCRIPTION	QTY	DETAIL
	BRUSH FINISHED CONCRETE	1,629 SF	
	PAVERS TO MATCH EXISTING	1,005 SF	
	ARTIFICIAL TURF	1,282 SF	

<p><b>Kimley»Horn</b>          © 2020 KIMLEY-HORN AND ASSOCIATES, INC.          12740 BEAN BAY PARKWAY WEST - SUITE 2350          JACKSONVILLE, FLORIDA 32258          PHONE: 904-428-3900          WWW.KIMLEY-HORN.COM CA 00000696</p>	<p>REGISTERED LANDSCAPE ARCHITECT          R. MIKE WULLIS          FLORIDA LICENSE NUMBER LA6667393          STATE OF FLORIDA</p>								
<p>KHA PROJECT 045538000          DATE APRIL 2020          SCALE: AS SHOWN          DESIGNED BY: AKW          DRAWN BY: AKW          CHECKED BY: RMM</p>	<p>LICENSED PROFESSIONAL          R. MIKE WULLIS          FLORIDA LICENSE NUMBER LA6667393          PRINTED COPIES OF THIS PLAN SHALL BE CONSIDERED VOID UNLESS THE ORIGINAL SIGNATURES MUST BE VERIFIED ON ANY ELECTRONIC COPIES.</p>								
<p><b>HARDSCAPE PLAN</b></p> <p>MARRIOTT SAWGRASS CABANA BEACH CLUB          PREPARED FOR          CWI SAWGRASS HOTEL, LLC</p> <p>ST. JOHNS COUNTY FLORIDA</p>	<p>REVISIONS</p> <table border="1" style="width: 100%; border-collapse: collapse;"> <thead> <tr> <th>No.</th> <th>REVISIONS</th> <th>DATE</th> <th>BY</th> </tr> </thead> <tbody> <tr> <td> </td> <td> </td> <td> </td> <td> </td> </tr> </tbody> </table>	No.	REVISIONS	DATE	BY				
No.	REVISIONS	DATE	BY						
<p>SHEET NUMBER <b>LH-101</b></p>									

NORTH

GRAPHIC SCALE IN FEET  
0 5 10 20

CALL 2 WORKING DAYS BEFORE YOU DIG  
 IT'S THE LAW! DIAL 811  
 Know what's below. Call before you dig.  
 SUNSHINE STATE ONE CALL OF FLORIDA, INC.