

ARCHITECT
HKS ARCHITECTS, INC.
AAA F002119
2030 SALZEDO ST., 4TH FLOOR
CORAL GABLES, FL 33134

STRUCTURAL CONSULTANT
THE RYAN TOMASETTI
101 NE THIRD AVE., SUITE 1170
FORT LAUDERDALE, FL 33301-1199

MEP CONSULTANT
THOMPSON E-FILE
53 TECHNOLOGY PKWY S. PEACHTREE CORNERS,
GA 30082

KITCHEN CONSULTANT
INDUSTRIAL FOOD SERVICE
11101 NORTH 45TH STREET, TAMPA, FL 33617

WATERPROOFING CONSULTANT
CDC USA
8070 Park Ln., Suite 400 Dallas, TX 75221

CODE & LIFE SAFETY CONSULTANT
HOWE ENGINEERS
101 LONGWATER CIR. NORWELL, MA 02061

MARRIOTT SAWGRASS CABANA CLUB


615 PONTE VEDRA BLVD
PONTE VEDRA BEACH, FL 32082

OWNER
WATERMARK CAPITAL PARTNERS, LLC
100 NORTH RIVERSIDE PLAZA, SUITE 4000
CHICAGO, IL 60606


OWNER'S CONSULTANT
THE JOHN HARDY GROUP INC.
6085 SHARPLEY RD., SUITE 200
ATLANTA, GA 30328

CIVIL ENGINEER AND LANDSCAPE CONSULTANT
KIMLEY-HORN
12740 GRAN BAY PARKWAY WEST
SUITE 2280
JACKSONVILLE, FL 32256

INTERIOR DESIGN CONSULTANT
HBA DESIGN
3016 MERRILL AVENUE, SANTA MONICA,
CALIFORNIA 90404 U.S.A.

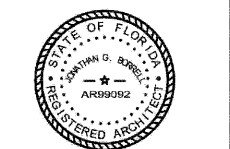

JONATHAN G. SORRELL, STATE OF FLORIDA,
REGISTERED PROFESSIONAL ENGINEER, LICENSE NO. AR939082.
THIS SEAL IS NON-TRANSFERABLE AND SHALL BE
THE PROPERTY OF THE BOARD OF PROFESSIONAL
ENGINEERS. ANY COPIES OF THIS DOCUMENT ARE NOT
VALID UNLESS THEY ARE SIGNED BY THE
REGISTERED PROFESSIONAL ENGINEER.

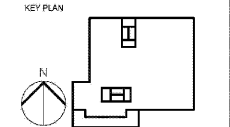

REVISION NO.	DESCRIPTION	DATE

HKS PROJECT NUMBER
22808.001


DATE
05/22/2020

ISSUE
PERMIT SET


SHEET TITLE
INTERIOR ELEVATIONS LEVEL 01

SHEET NO.
A5.03


INTERIOR FINISHES BOB	GENERAL NOTES
FRP01 NUDDO FIBERLITE SMOOTH WHITE (181) CLASS A	1. REFER TO FOOD SERVICE DRAWINGS FOR KITCHEN EQUIPMENT.
SS STAINLESS STEEL	

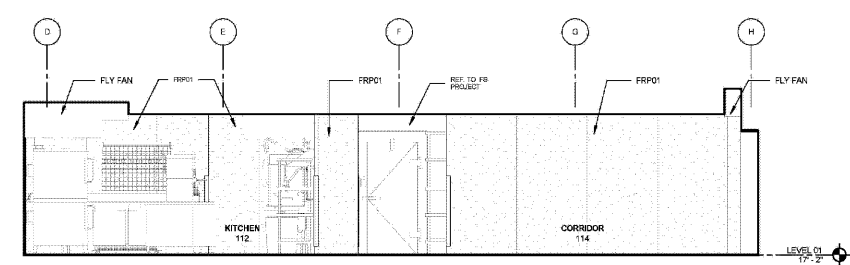


ELEVATION 14/L01
14 KITCHEN
1/4" = 1'-0"

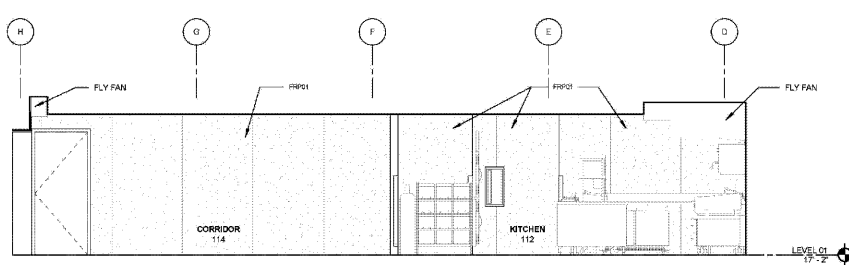


ELEVATION 13/L01
13 KITCHEN
1/4" = 1'-0"

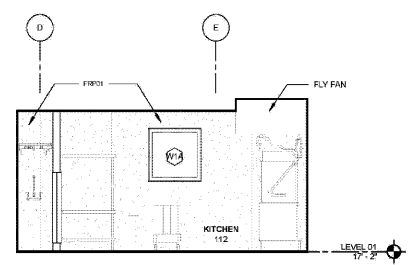


ELEVATION 12/L01
12 KITCHEN
1/4" = 1'-0"

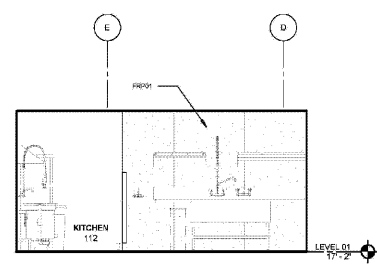


ELEVATION 11/L01
11 KITCHEN
1/4" = 1'-0"

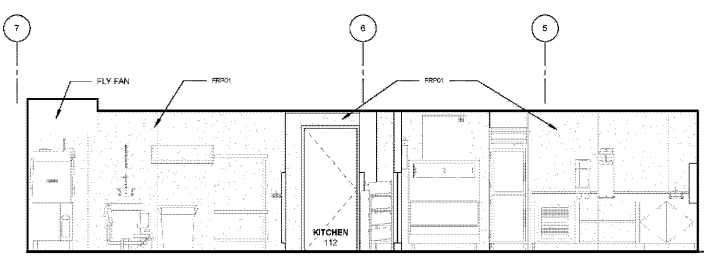


ELEVATION 10/L01
10 KITCHEN
1/4" = 1'-0"

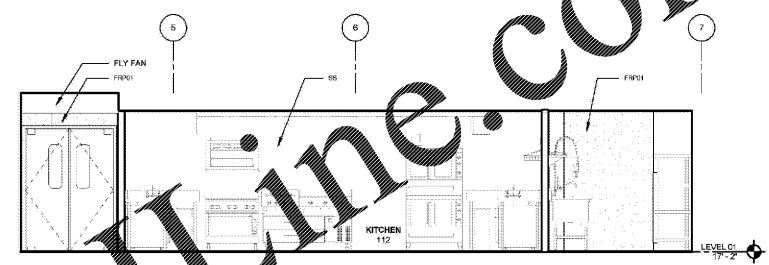


ELEVATION 09/L01
09 KITCHEN
1/4" = 1'-0"

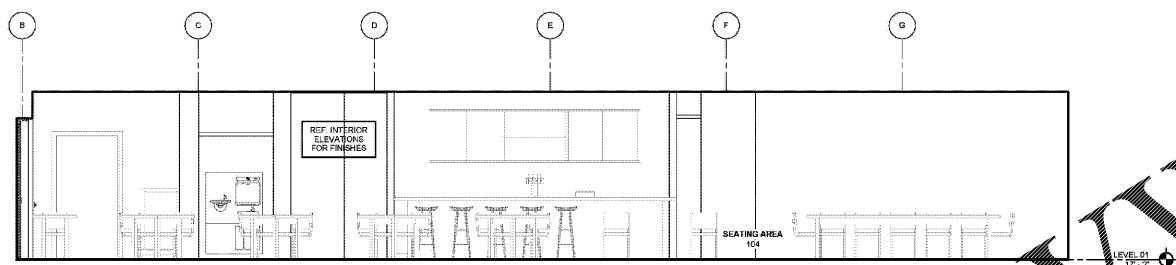


ELEVATION 08/L01
08 SEATING AREA
1/4" = 1'-0"

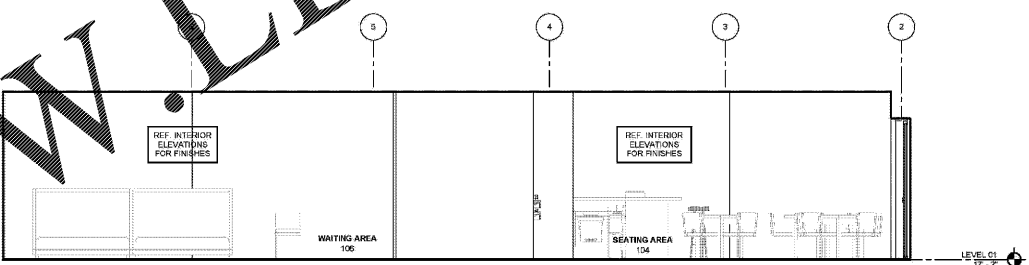


ELEVATION 07/L01
07 SEATING AREA AND WAITING ROOM
1/4" = 1'-0"

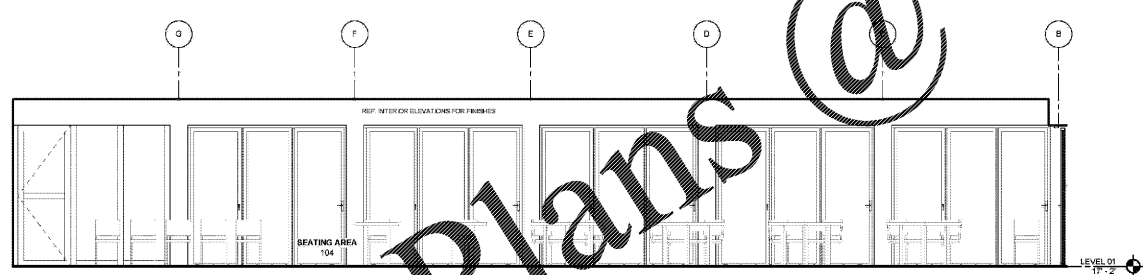


ELEVATION 06/L01
06 SEATING AREA
1/4" = 1'-0"

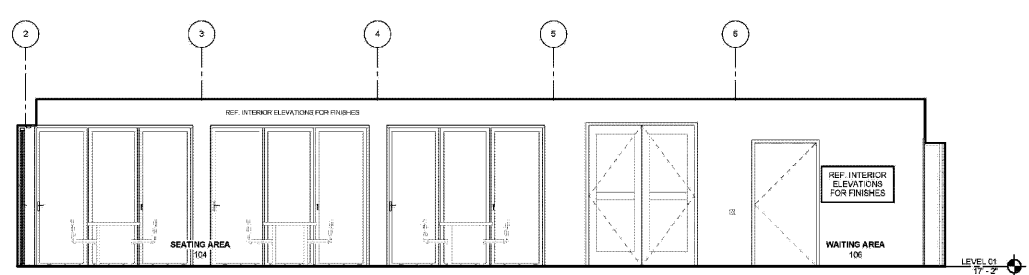


ELEVATION 05/L01
05 SEATING AREA AND WAITING ROOM
1/4" = 1'-0"

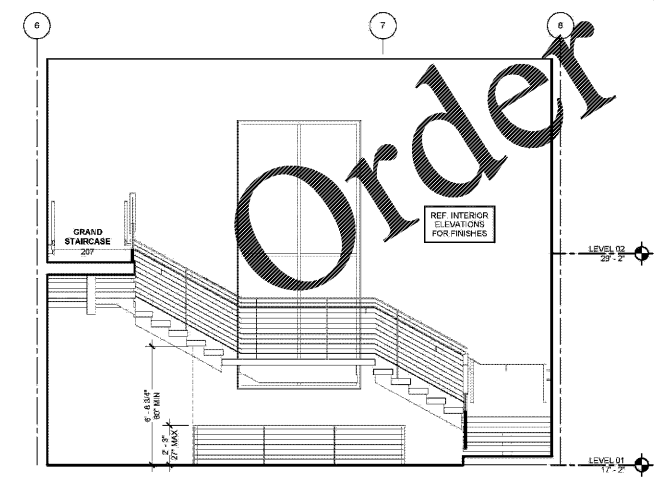


ELEVATION 04/L01
04 GRAND STAIRCASE
1/4" = 1'-0"

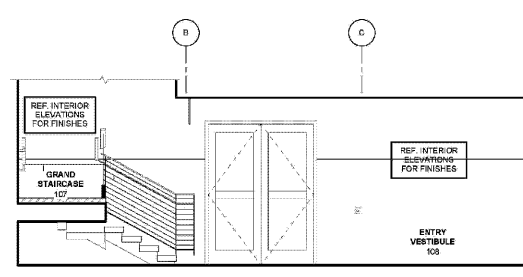

ELEVATION 03/L01
03 ENTRY VESTIBULE
1/4" = 1'-0"

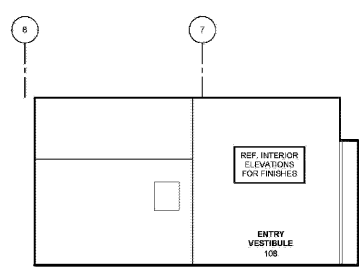

ELEVATION 02/L01
02 ENTRY VESTIBULE
1/4" = 1'-0"

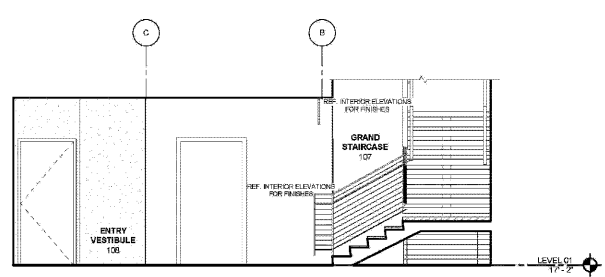

ELEVATION 01/L01
01 ENTRY VESTIBULE
1/4" = 1'-0"