

ARCHITECT
 HKS ARCHITECTS, INC.
 AAA F500119
 2030 BALZEDO ST., 4TH FLOOR
 CORAL GABLES, FL 33134

STRUCTURAL CONSULTANT
 THORNTON TOMASETTI
 101 NE THIRD AVE., SUITE 1110
 FORT LAUDERDALE, FL 33301-1129

MEP CONSULTANT
 THORNTON TOMASETTI
 50 TECHNOLOGY PKWY S. PEACHTREE CORNERS,
 GA 30062

KITCHEN CONSULTANT
 INNOVATIVE FOOD SERVICE
 11131 NORTH 46TH STREET, TAMPA, FL 33617

WATERPROOFING CONSULTANT
 CDC USA
 8070 PARK LN., SUITE 400 DALLAS, TX 75221

CODE & LIFE SAFETY CONSULTANT
 HOWE ENGINEERS
 101 LONGWATER CIR, NORWELL, MA 02061

MARRIOTT SAWGRASS CABANA CLUB

619 PONTE VEDRA BLVD
 PONTE VEDRA BEACH, FL 32082

OWNER
 WATERMARK CAPITAL PARTNERS, LLC
 150 NORTH WENDELL PLAZA SUITE 4000
 CHICAGO, IL 60626


OWNER'S CONSULTANT
 THE JOHN HENRY GROUP INC.
 6085 BARKFIELD RD. SUITE 300
 ATLANTA, GA 30328

CIVIL ENGINEER AND LANDSCAPE CONSULTANT
 HOLEYHORN
 12740 GRAN BAY PARKWAY WEST
 SUITE 2050
 JACKSONVILLE, FL 32256

INTERIOR DESIGN CONSULTANT
 H&M DESIGN
 3215 NEEBASKA AVENUE, SANTA MONICA,
 CALIFORNIA 90404 U. S. A.

This drawing is for information only to be used by the contractor as a general arrangement of error conditions. It has been made from available information, however measurements are to be verified on project site. This drawing must be verified and approved prior to their detailing and fabrication.
This drawing is the property of HIRSHI, SEDNER AND ASSOCIATES and is not to be reproduced or copied in whole or in part, it is only to be used for the project and site specifically identified herein and is not to be used on any other project. It is to be returned upon request.

KEY PLAN

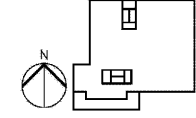

REVISION
 NO. DESCRIPTION DATE

NO.	DESCRIPTION	DATE


HKS PROJECT NUMBER
22808.001

DATE
05/22/2020

HKS
PERMIT SET

SHEET TITLE
**PUBLIC AREA - LEVEL 1
 ARCHITECTURAL INFORMATION
 PLAN**

SHEET NO.
AR1.00

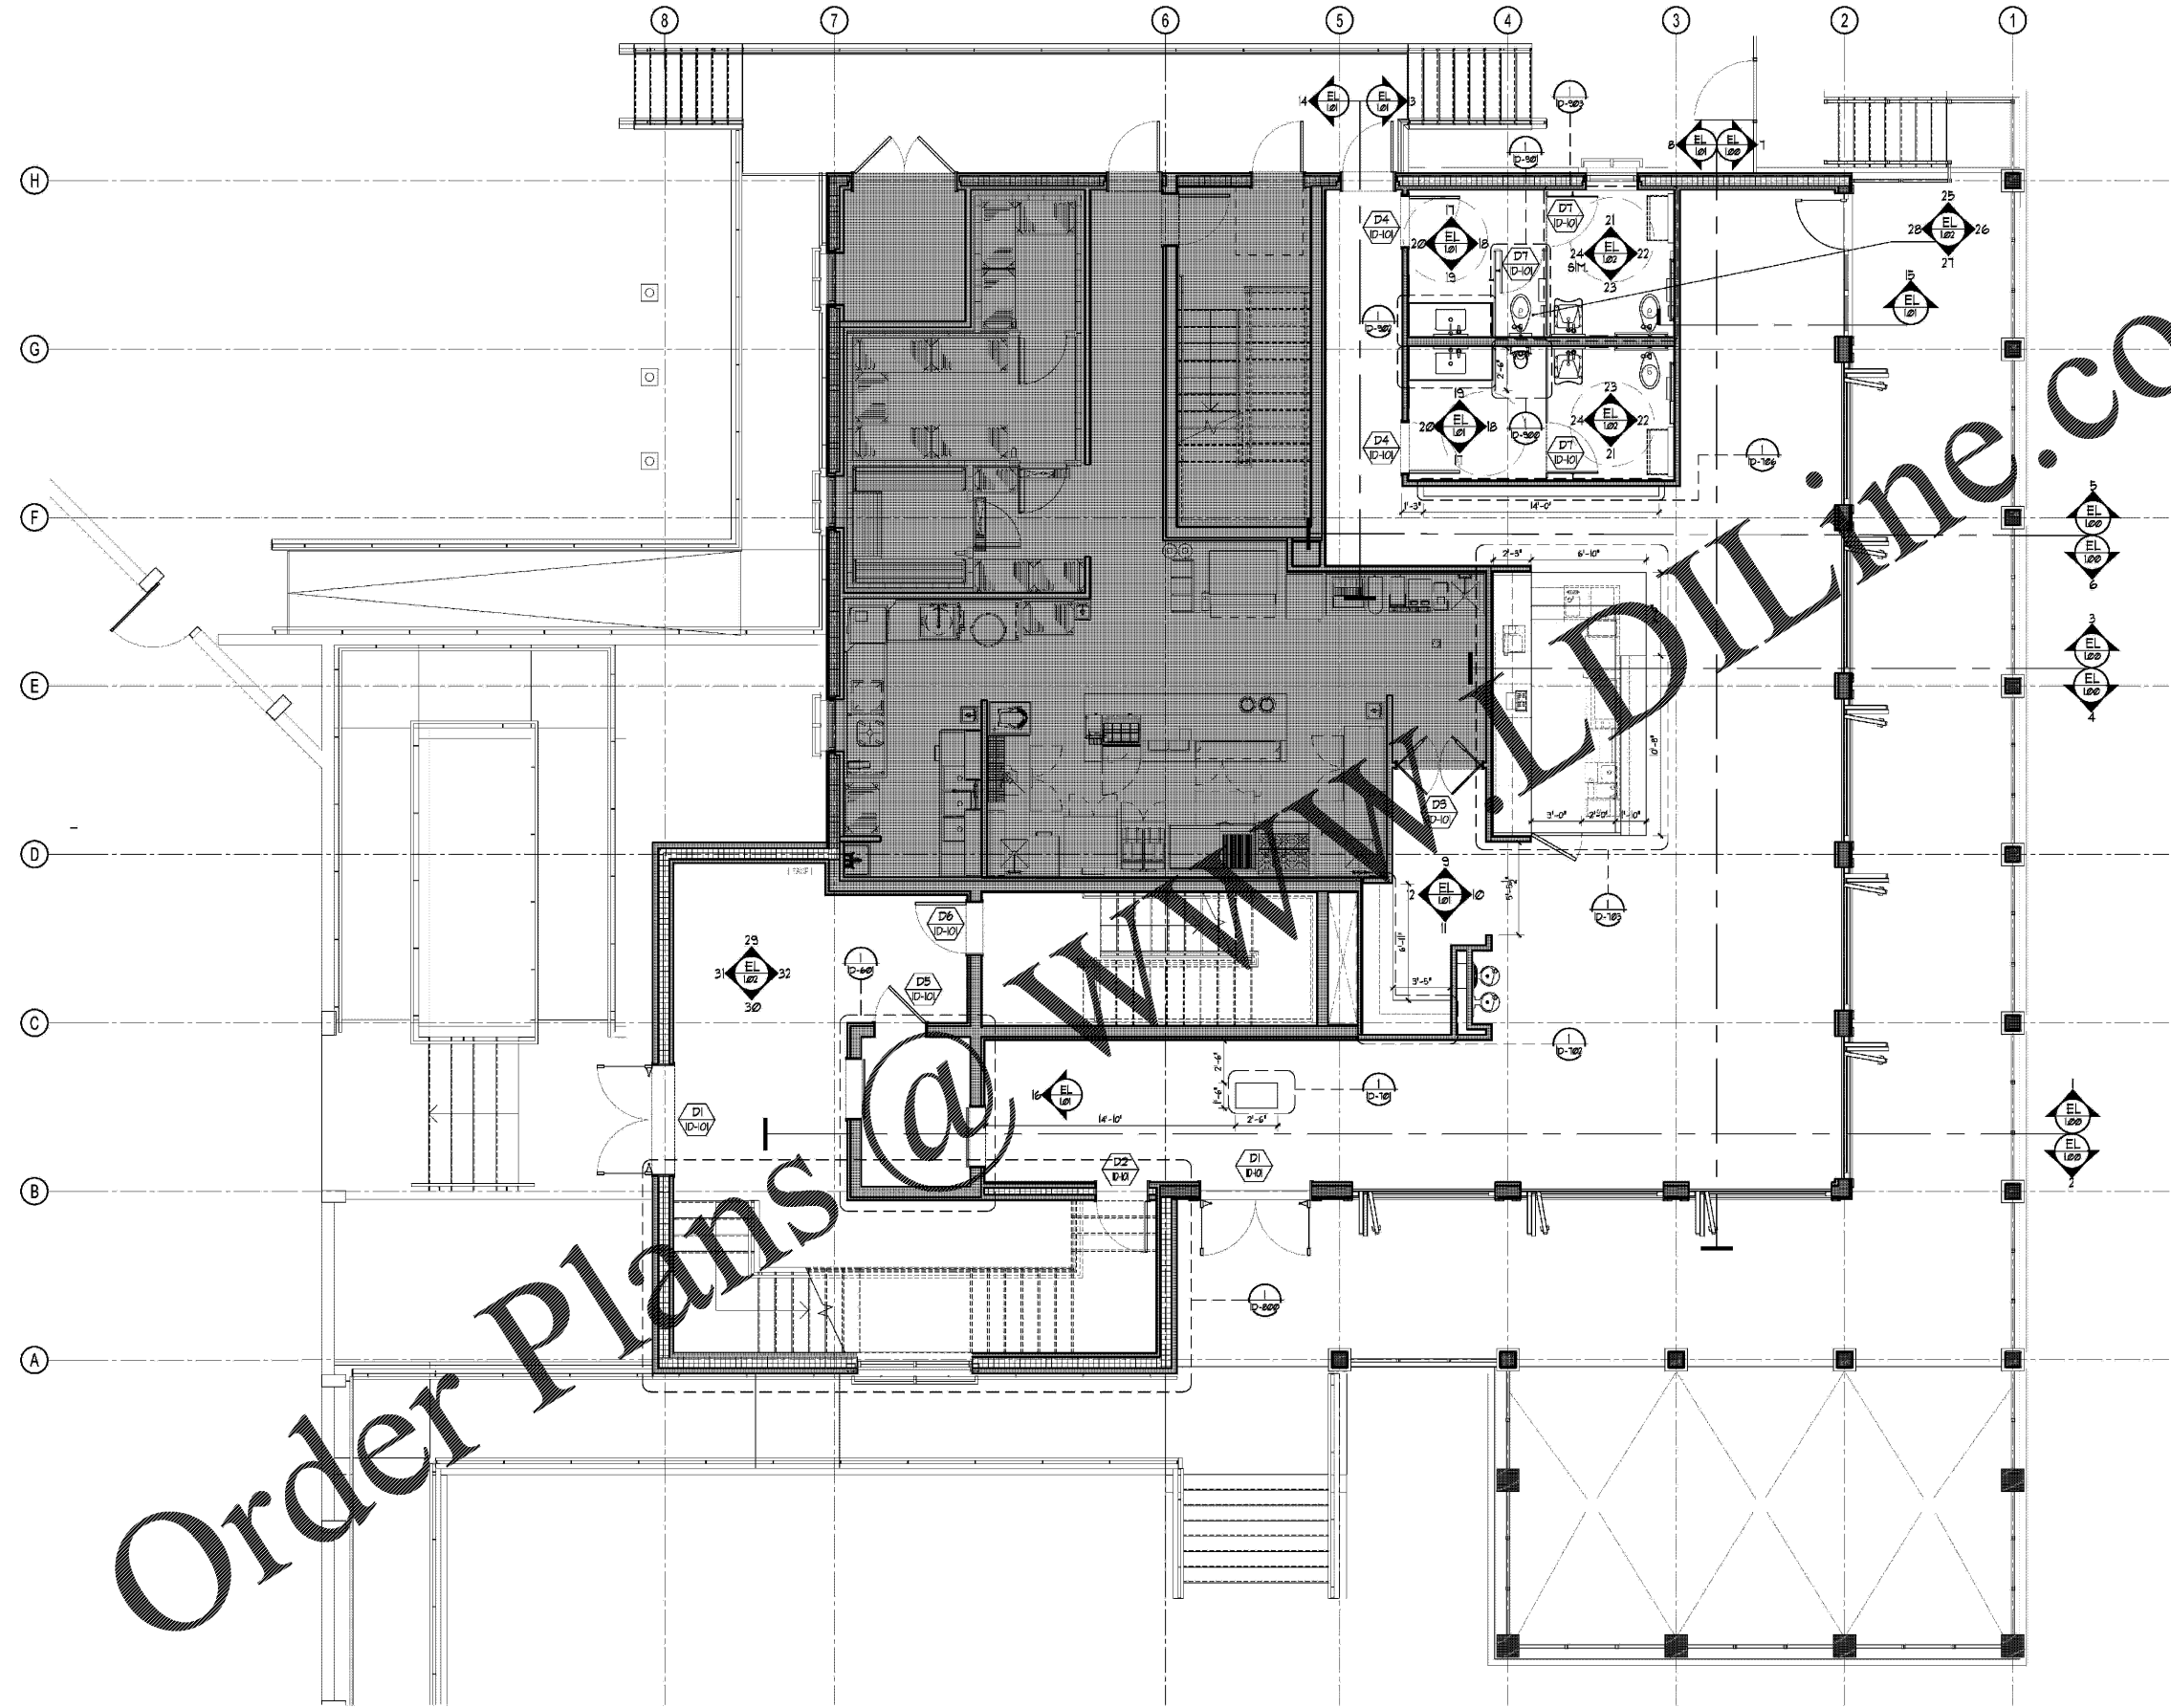

Order Plans @ info@dwgline.com

AR ARCHITECTURAL INFORMATION PLAN - LEVEL 1
 SCALE : 1/4" = 1'-0"