

ARCHITECT
HKS ARCHITECTS, INC.
#AA F00119
2025 SALZEDO ST, 4TH FLOOR
CORAL GABLES, FL 33134

STRUCTURAL CONSULTANT
THORNTON TOMASETTI
100 NE THIRD AVE, SUITE 1170
FORT LAUDERDALE, FL 33301-1199

MEP CONSULTANT
THOMPSON SUE
50 TECHNOLOGY PKWY S, PEACHTREE CORNERS,
GA 30052

KITCHEN CONSULTANT
INNOVATIVE FOOD SERVICE
11101 NORTH 46TH STREET, TAMPA, FL 33617

WATERPROOFING
CONSULTANT
CDC USA
8070 Park Ln., Suite 400 Dallas, TX 75221

CODE & LIFE SAFETY
CONSULTANT
HOMI ENGINEERS
101 LONGWATER CIR, NORWELL, MA 02061

MARRIOTT SAWGRASS CABANA CLUB

618 PONTE VEDRA BLVD
PONTE VEDRA BEACH, FL 32082


OWNER
WINTERMARK CAPITAL PARTNERS, LLC
150 NORTH RIVERSIDE PLAZA SUITE 400
CHICAGO, IL 60608

OWNER'S CONSULTANT
THE JOHN HARDY GROUP INC.
6080 BARNFIELD RD. SUITE 200
ATLANTA, GA 30338

CIVIL ENGINEER AND
LANDSCAPE CONSULTANT
KIM EY-JOHN
12140 GRAN BAY PARKWAY WEST
SUITE 250
JACKSONVILLE, FL 32258

INTERIOR DESIGN CONSULTANT
HSA DESIGN
3118 NEBRASKA AVENUE, SANTA MONICA,
CALIFORNIA 90404 U.S.A.

This drawing is for information only to be used by the contractor as a general arrangement of interior conditions. It has been made from available information, however, measurements are to be verified on project site. This drawing must be verified and approved in or by final detailing and fabrication.
This drawing is the property of HKS ARCHITECTS, INC. and is not to be reproduced or copied in whole or in part. It is only to be used for the project and site specifically identified herein and is not to be used on any other project. It is to be returned upon request.

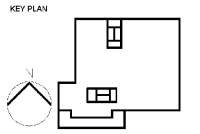

| REVISION NO. | DESCRIPTION | DATE |
|--------------|-------------|------|
| | | |
| | | |
| | | |
| | | |
| | | |
| | | |
| | | |
| | | |
| | | |
| | | |
| | | |

HKS PROJECT NUMBER
22808.001


DATE
05/22/2020

ISSUE
PERMIT SET


SHEET TITLE
**PUBLIC AREA - L1 & L2
WALL DETAILS**

SHEET NO.


ID-402

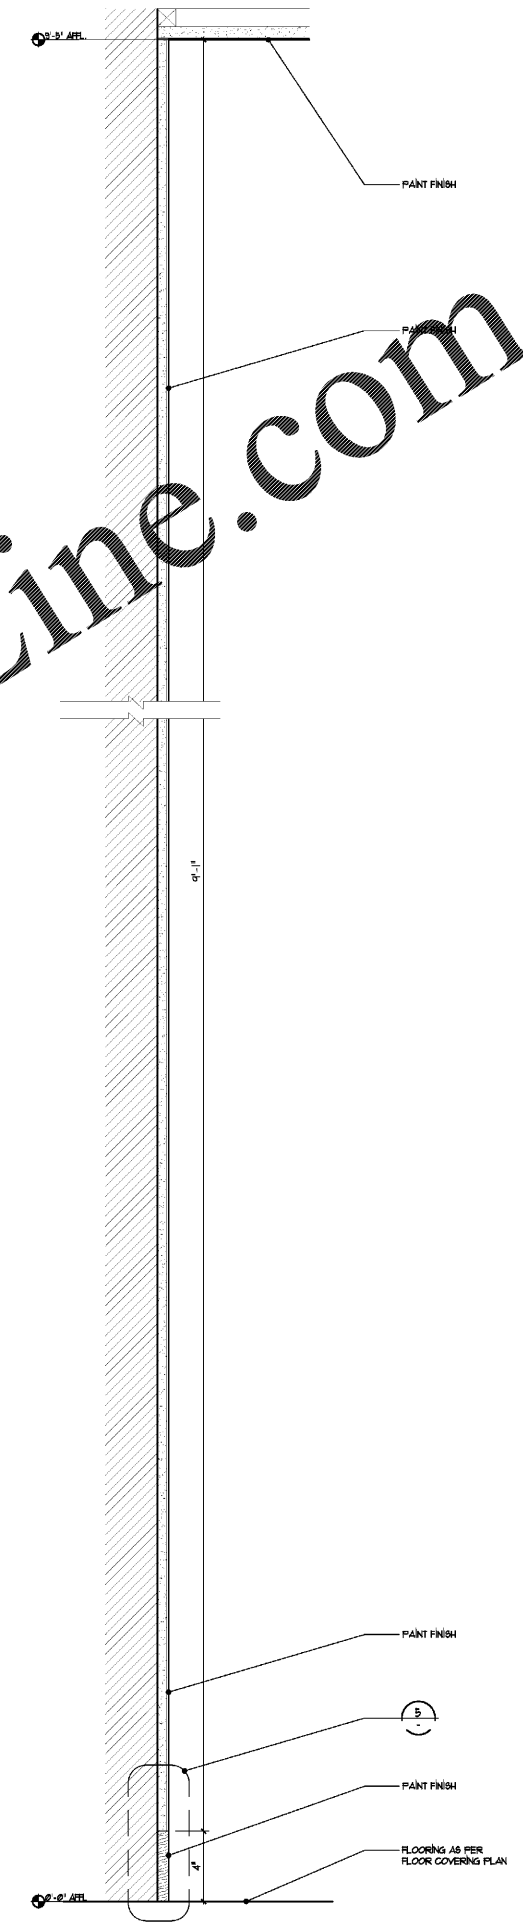


7 WALL DETAIL AT LVL. 1 S/S STATION
Scale: 3"=1'-0"

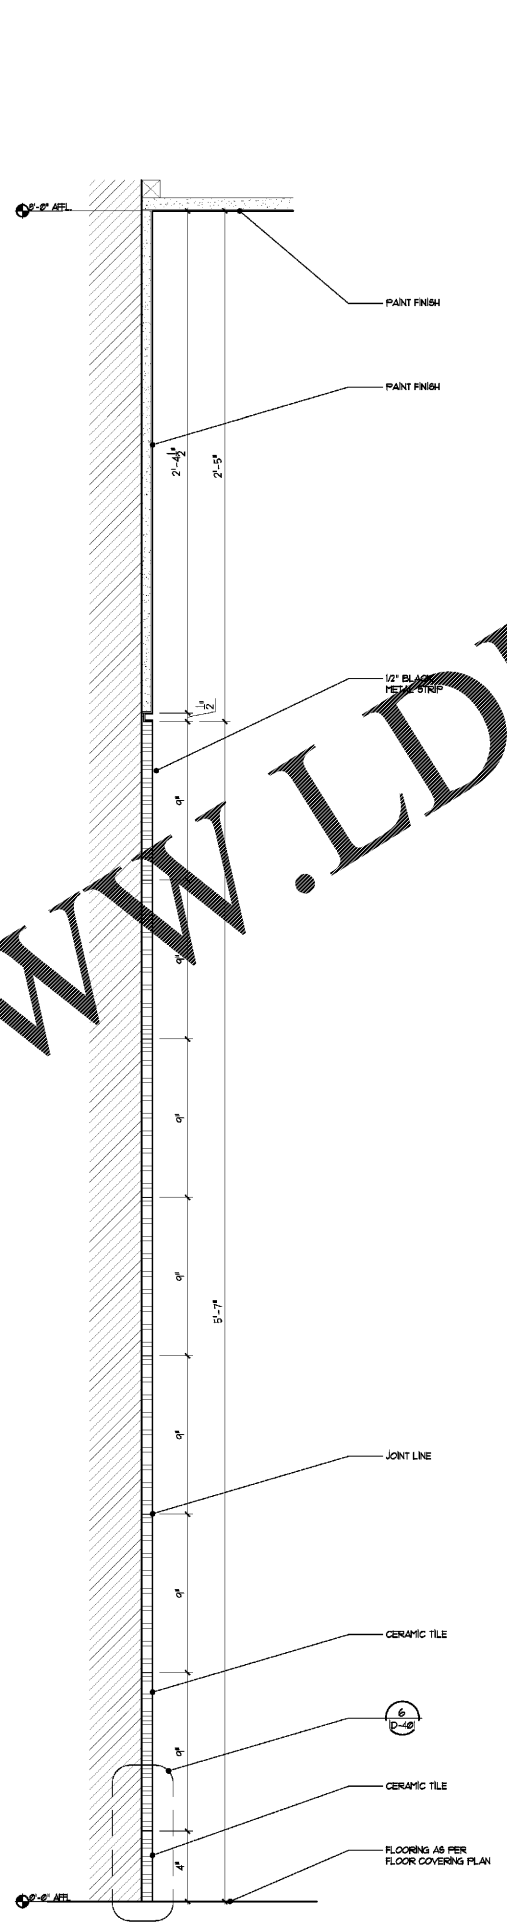

8 TYP. WALL DETAIL AT RESTROOM
Scale: 3"=1'-0"

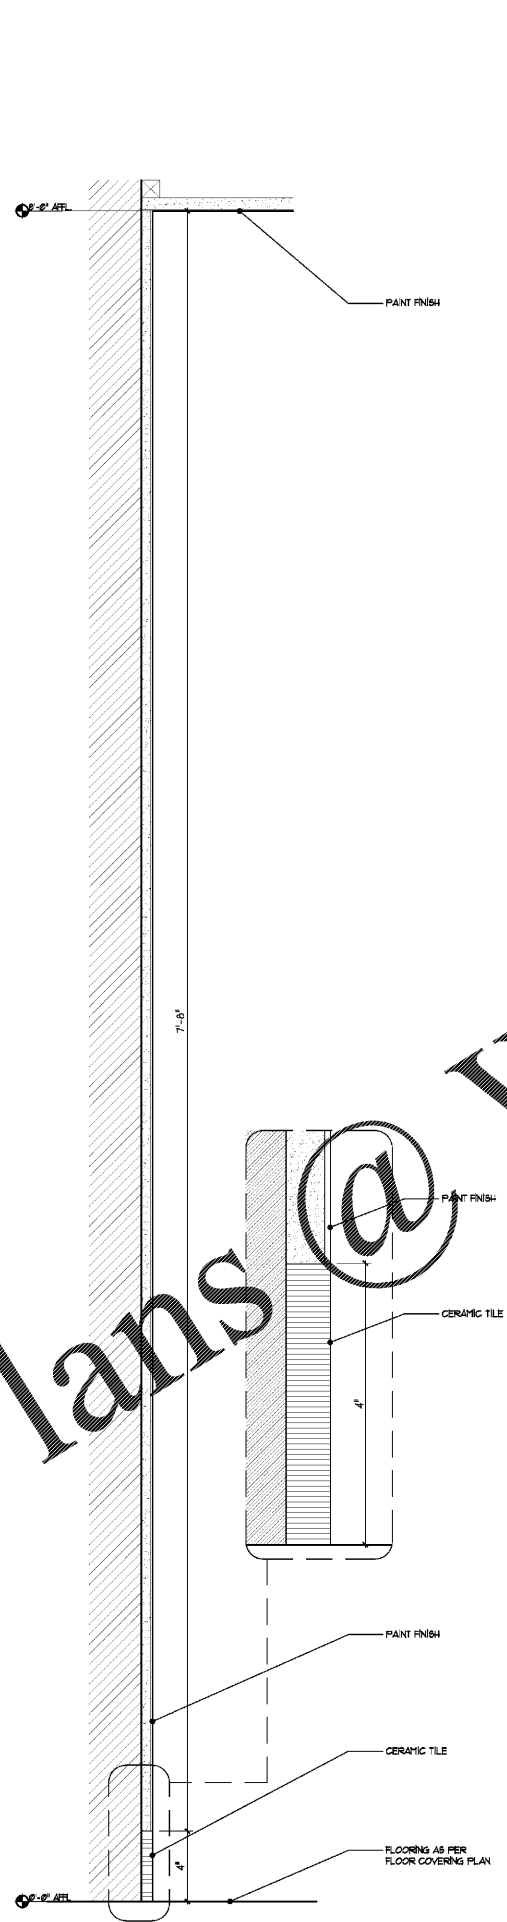

9 TYP. WALL DETAIL AT RESTROOM
Scale: 3"=1'-0"

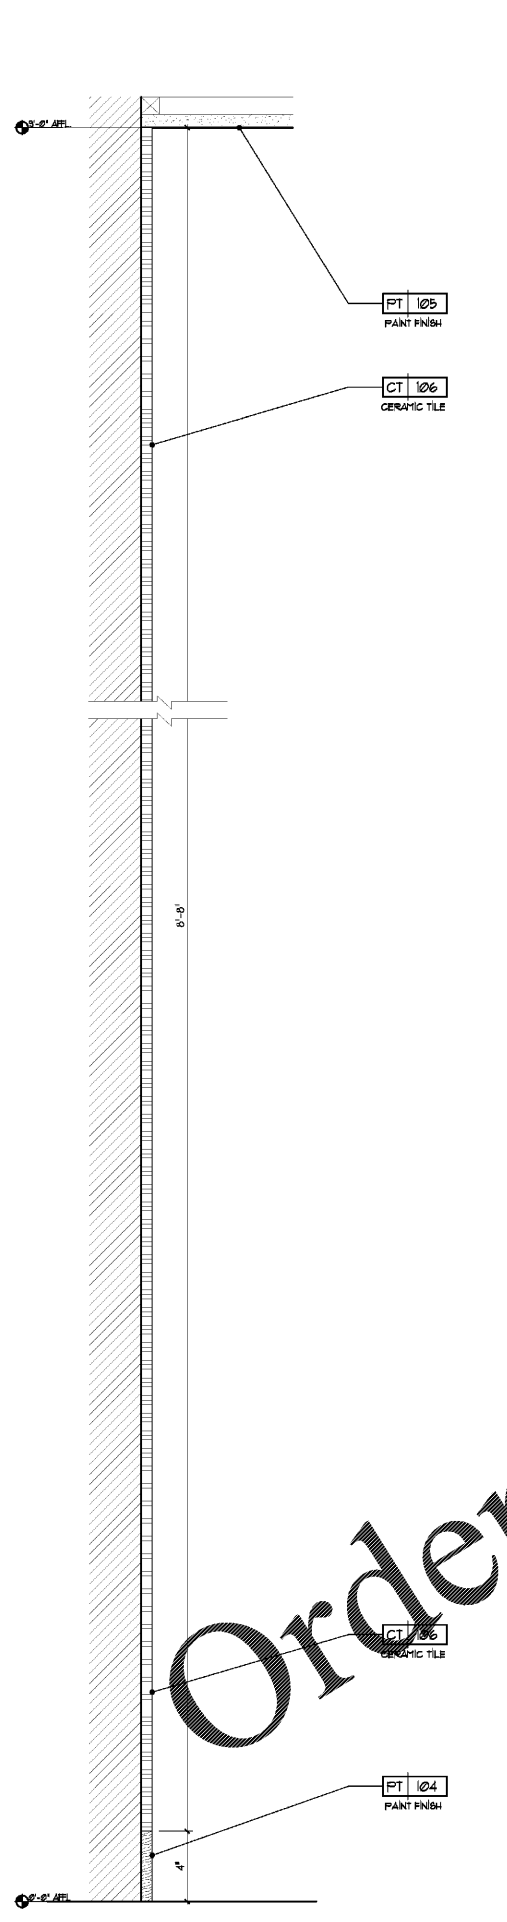

10 WALL DETAIL AT LVL 2 BAR
Scale: 3"=1'-0"

PT 105
PANT FINISH

CT 106
CERAMIC TILE

CT 106
CERAMIC TILE

PT 104
PANT FINISH