

## MARRIOTT SAWGRASS CABANA CLUB

616 PONTE VEDRA BLVD  
 PONTE VEDRA BEACH, FL 32082


**OWNER**  
 WATERMARK CAPITAL PARTNERS, LLC  
 100 NORTH RIVERFRONT PLAZA SUITE 1000  
 CHICAGO, IL 60658

**OWNER'S CONSULTANT**  
 THE JOHN HARDY GROUP INC.  
 6000 SHARFIELD RD. SUITE 200  
 ATLANTA, GA 30328

**CIVIL ENGINEER AND LANDSCAPE CONSULTANT**  
 HINLEY + ORN  
 12740 GRAN BAY PARKWAY WEST  
 SUITE 2000  
 JACKSONVILLE, FL 32239

**INTERIOR DESIGN CONSULTANT**  
 HBA DESIGN  
 3216 NEBRASKA AVENUE, SANTA MONICA,  
 CALIFORNIA 90404 U. S. A.

This drawing is for information only to be used by the contractor as a general statement of interior conditions. It has been made from available information, however measurements are to be verified on project site. This drawing must be verified and approved prior to final ordering and fabrication.  
 This drawing is the property of HINSCHE BILDER AND ASSOCIAT LLP and is not to be reproduced or copied in whole or in part. It is only to be used for the project and site specifically identified herein and is not to be used on any other project. It is to be returned upon request.

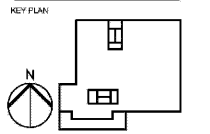


REVISION NO.	DESCRIPTION	DATE

HKS PROJECT NUMBER  
**22808.001**  
 DATE  
**05/22/2020**  
 ISSUE  
**PERMIT SET**


SHEET TITLE  
**PUBLIC AREA - L2  
 BAR DETAILS**

SHEET NO.


**ID-714**

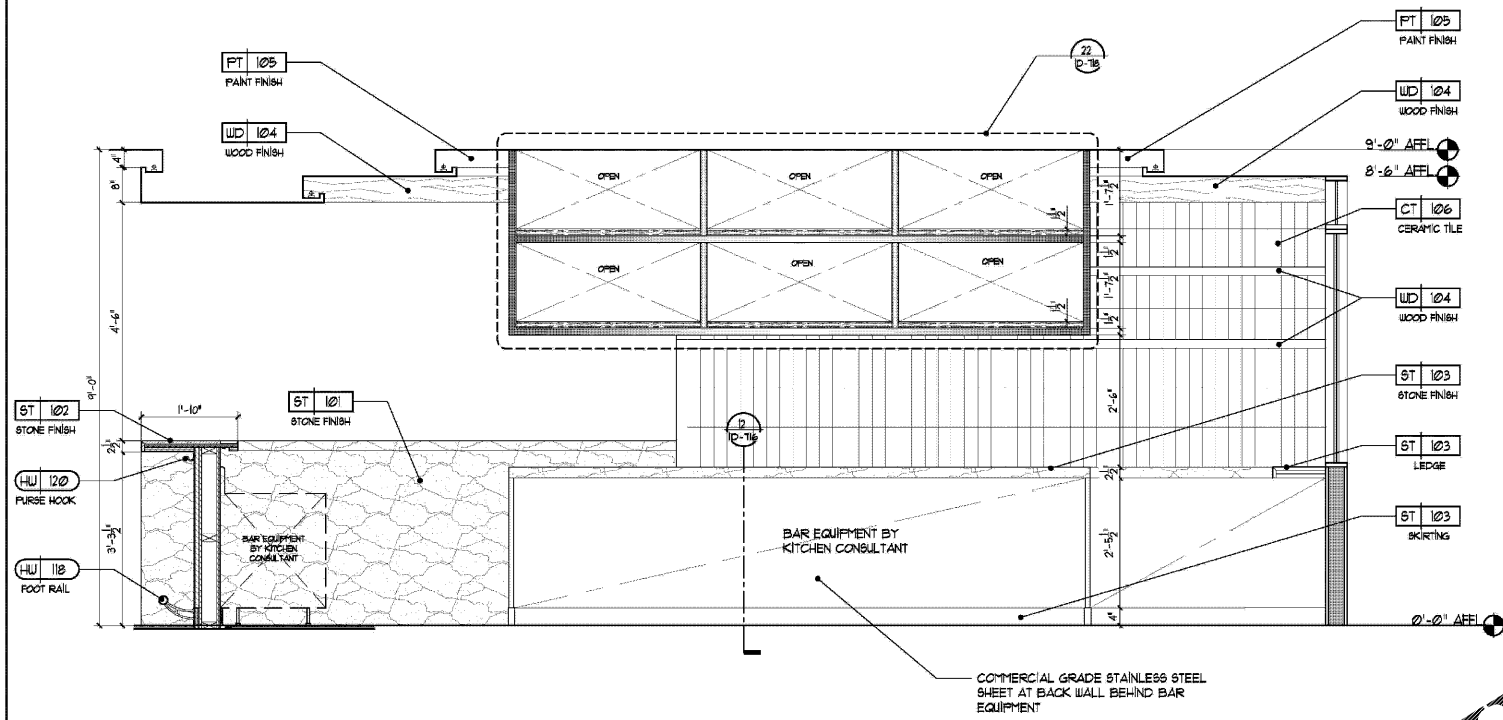


**7 ELEVATION @ LEVEL 2 BAR**  
 Scale: 3/4" = 1'-0"

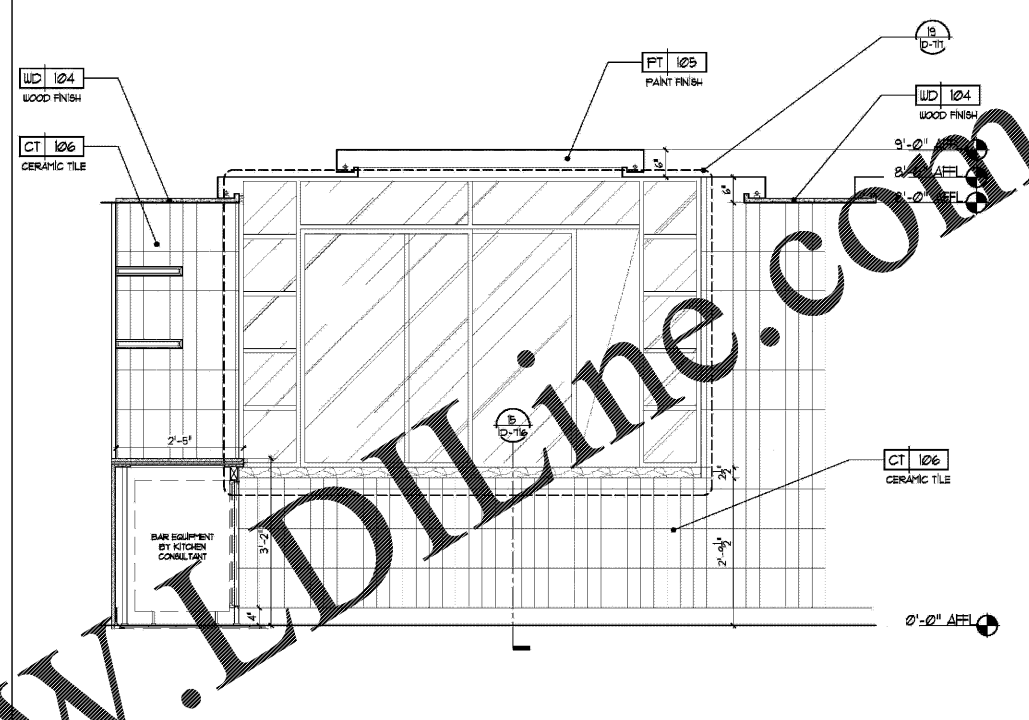

**5 ELEVATION @ LEVEL 2 BAR**  
 Scale: 3/4" = 1'-0"

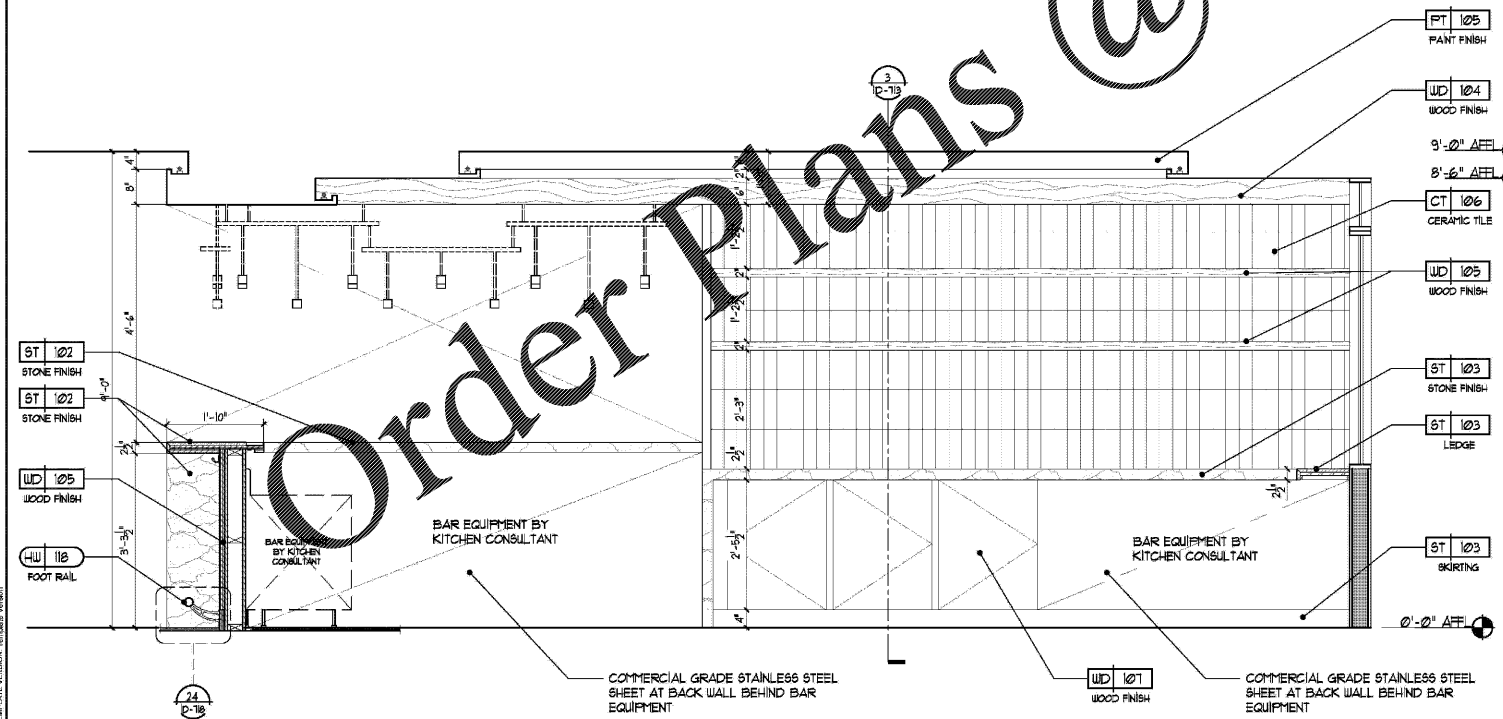

**6 ELEVATION @ LEVEL 2 BAR**  
 Scale: 3/4" = 1'-0"

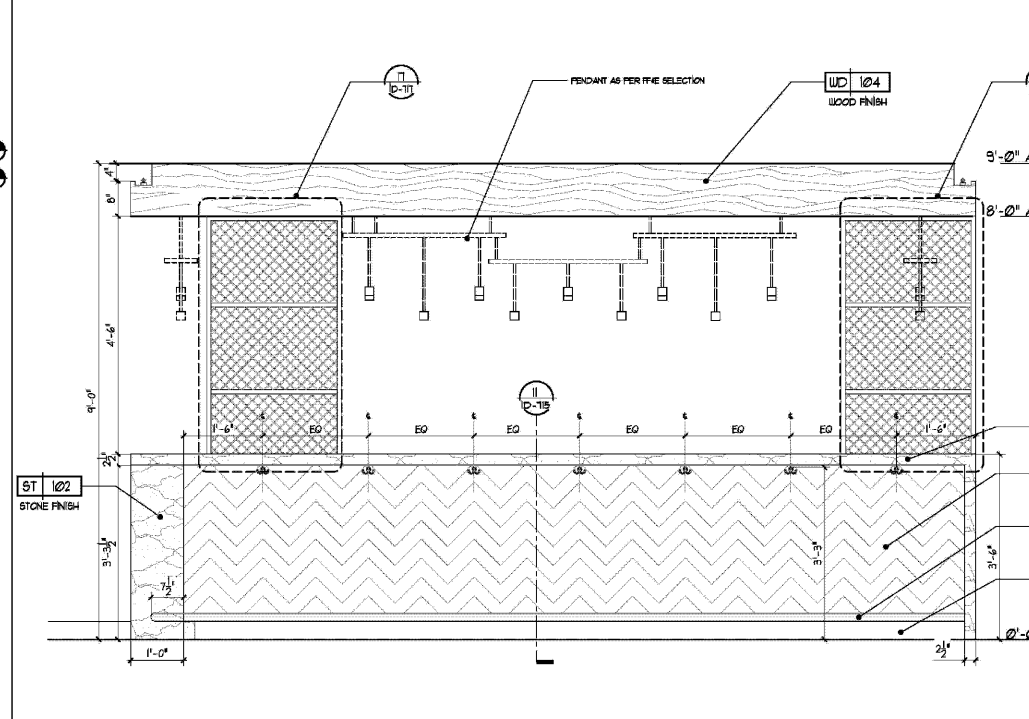

**4 ELEVATION @ LEVEL 2 BAR**  
 Scale: 3/4" = 1'-0"