


ARCHITECT
HKS ARCHITECTS, INC.
#AA F000119
2000 BALZEDO ST, 4TH FLOOR
CORAL GABLES, FL 33134
STRUCTURAL CONSULTANT
THORNTON TOMASETTI
101 NE THIRD AVE, SUITE 1170
FORT LAUDERDALE, FL 33301-1129
MEP CONSULTANT
THOMPSON BILLS
60 TECHNOLOGY PKWY S. PEACHTREE CORNERS,
GA 30062
KITCHEN CONSULTANT
INNOVATIVE FOOD SERVICE
11101 NORTH 45TH STREET, TAMPA, FL 33617
WATERPROOFING CONSULTANT
ODC USA
8070 Park Ln., Suite 400 Dallas, TX 75231
CODE & LIFE SAFETY CONSULTANT
HOWE ENGINEERS
101 LONGWATER CIR, NORWELL, MA 02061

MARRIOTT SAWGRASS
CABANA CLUB

1818 PONTE VEDRA BLVD
PONTE VEDRA BEACH, FL 32082
OWNER
WATERMARK CAPITAL PARTNERS, LLC
150 NORTH RIVERSIDE PLAZA SUITE 400
CHICAGO, IL 60608
OWNER'S CONSULTANT
THE JOHN HARVEY GROUP INC.
4000 BARKFIELD RD. SUITE 200
ATLANTA, GA 30326


CIVIL ENGINEER AND
LANDSCAPE CONSULTANT
HINLEY HORN
13740 GRAN BAY PARKWAY WEST
SUITE 2300
JACKSONVILLE, FL 32259
INTERIOR DESIGN CONSULTANT
HRA DESIGN
5276 NEBRASKA AVENUE, SANTA MONICA,
CALIFORNIA 90404 U.S.A.
This drawing is for information only to be used by the contractor as a general arrangement of interior conditions. It has been made from available information, however measurements are to be verified on project site. This drawing must be verified and approved prior to final cutting and fabrication.
This drawing is the property of HIRSCH BEIDER AND ASSOCIATES and is not to be reproduced or copied in whole or in part. It is to be used for the project and site specifically identified herein and is not to be used on any other project. It is to be returned upon request.

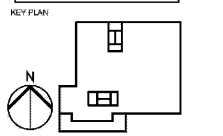


REVISION

NO.	DESCRIPTION	DATE


HKS PROJECT NUMBER
22808.001
DATE
05/22/2020
ISSUE
PERMIT SET
SHEET TITLE
**PUBLIC AREA - L2
BAR DETAILS**
SHEET NO.

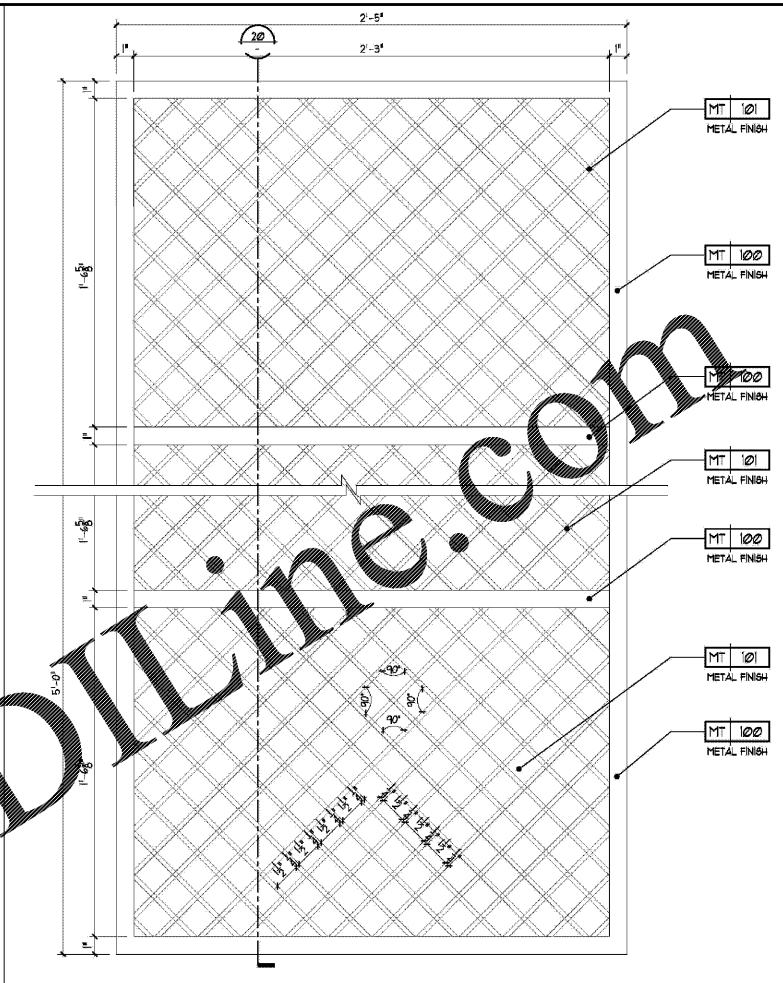


17 ELEVATION @ LEVEL 2 BAR
Scale: 3" = 1'-0"

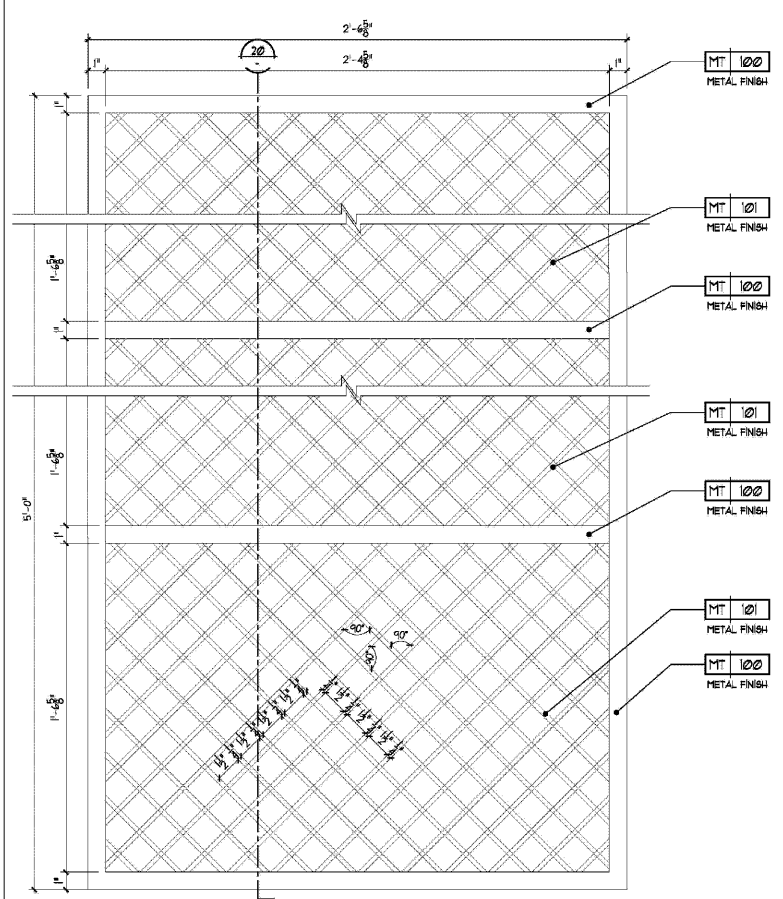


16 ELEVATION @ LEVEL 2 BAR
Scale: 3" = 1'-0"

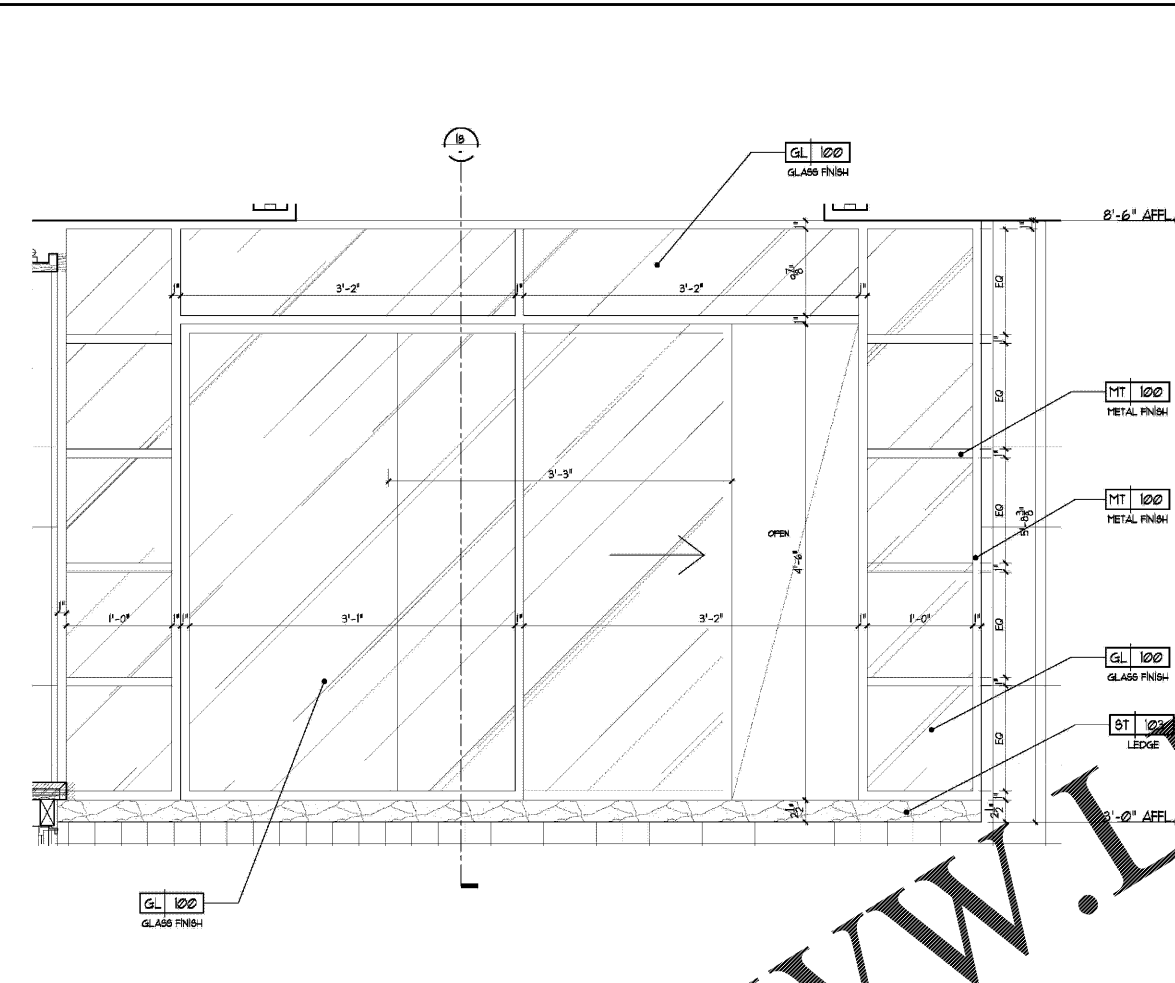

19 ELEVATION @ LEVEL 2 BAR
Scale: 1 1/2" = 1'-0"

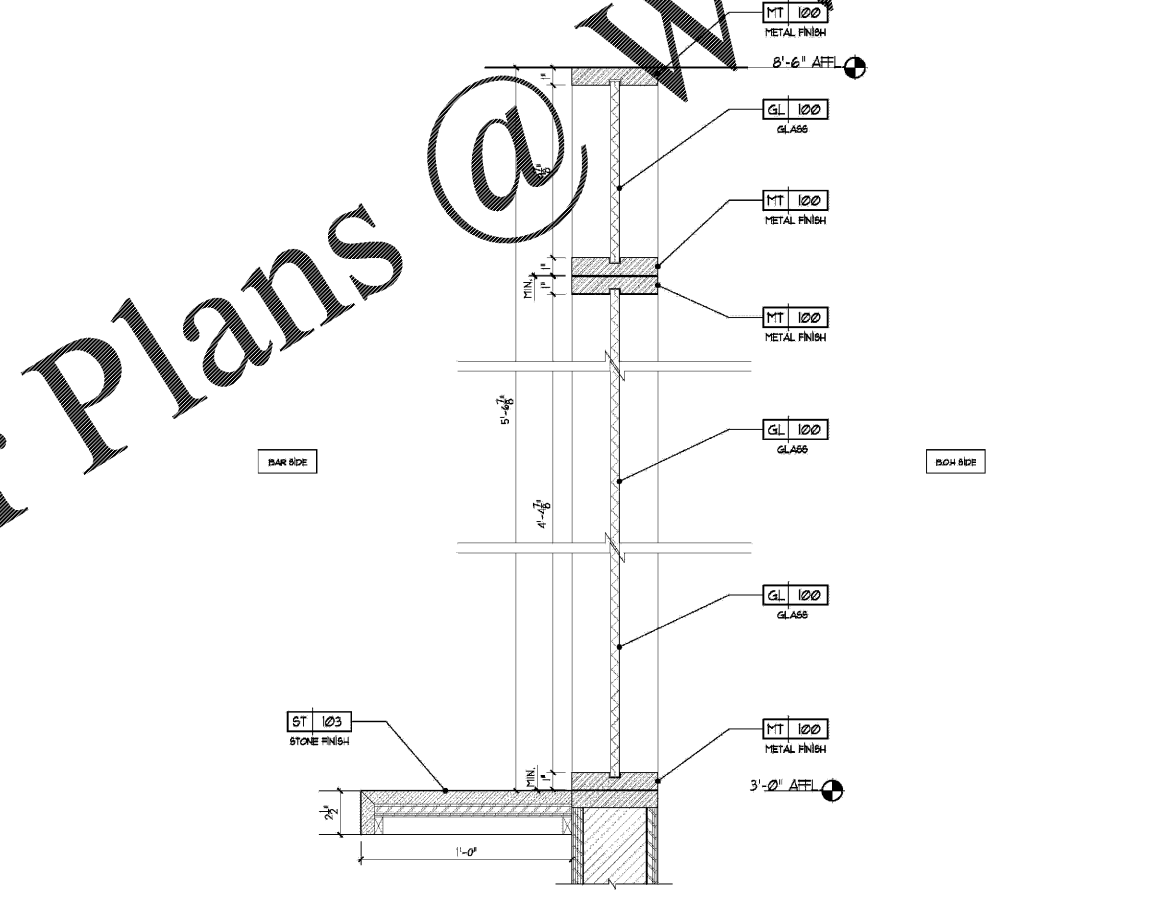

18 SECTION @ LEVEL 2 BAR
Scale: 3" = 1'-0"

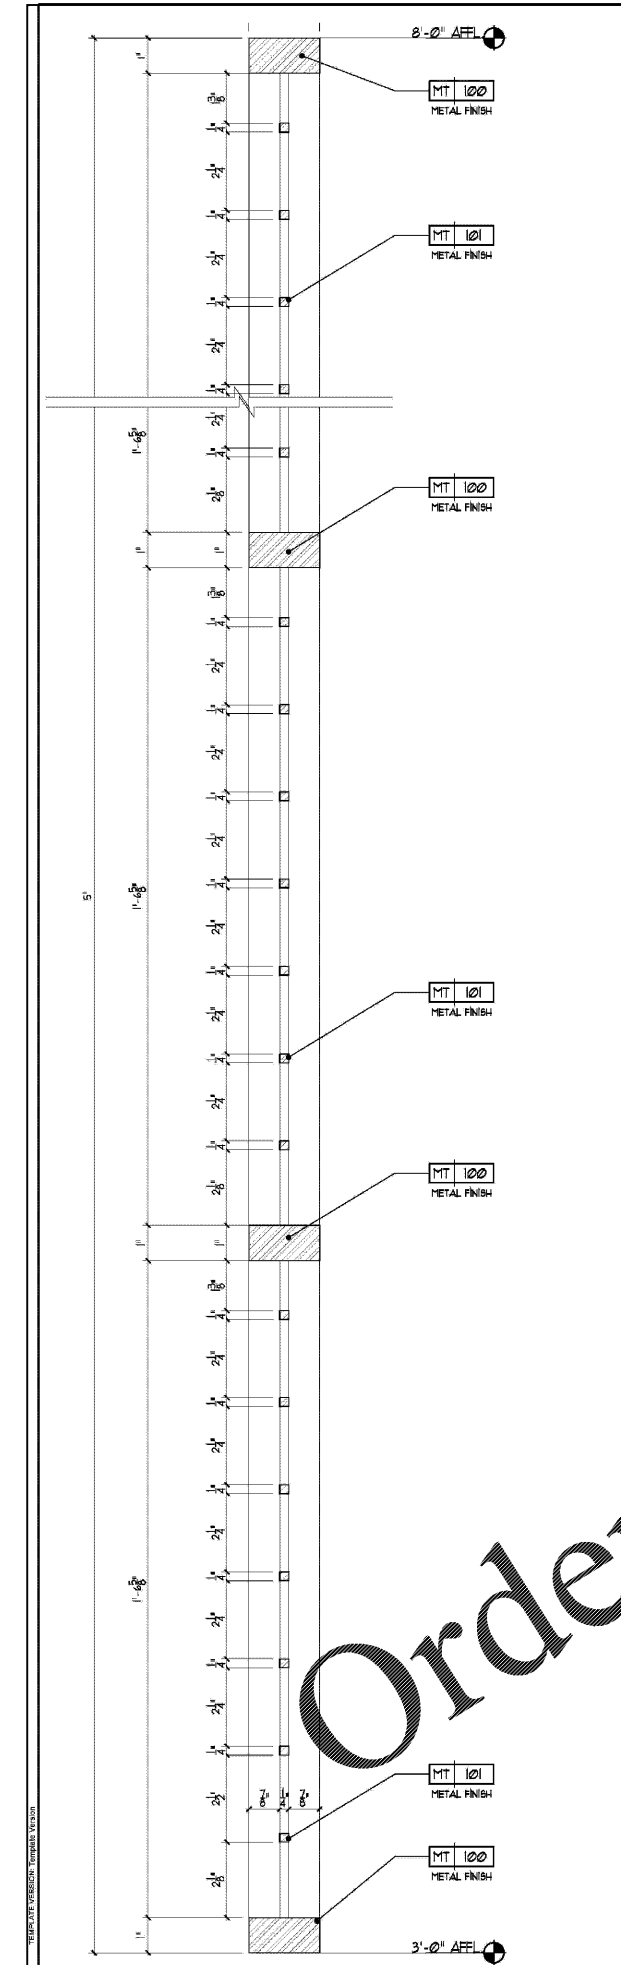

20 SECTION @ LEVEL 2 BAR
Scale: 6" = 1'-0"

Order Plans @