


MARRIOTT SAWGRASS CABANA CLUB

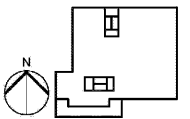

REVISION NO.	DESCRIPTION	DATE

HKS PROJECT NUMBER
22808.001


DATE:
05/22/2020

ISSUE:
PERMIT SET


9#-EET TITLE
**ENLARGED PLANS
 - MECHANICAL**

SHEET NO.


M2.10

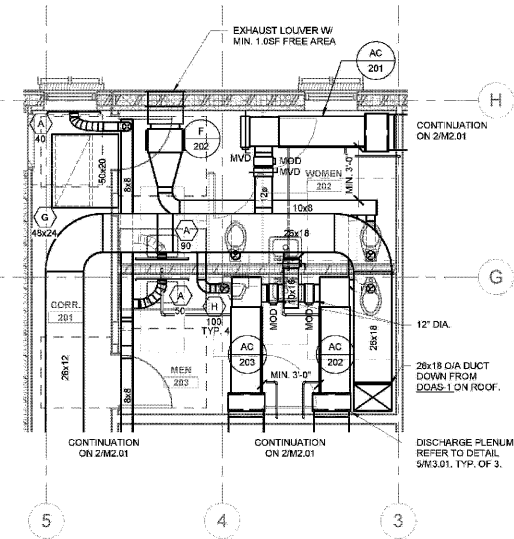

3 ENLARGED PLAN - LEVEL 02 RESTROOMS - MECHANICAL
 M2.10 1/4" = 1'-0"

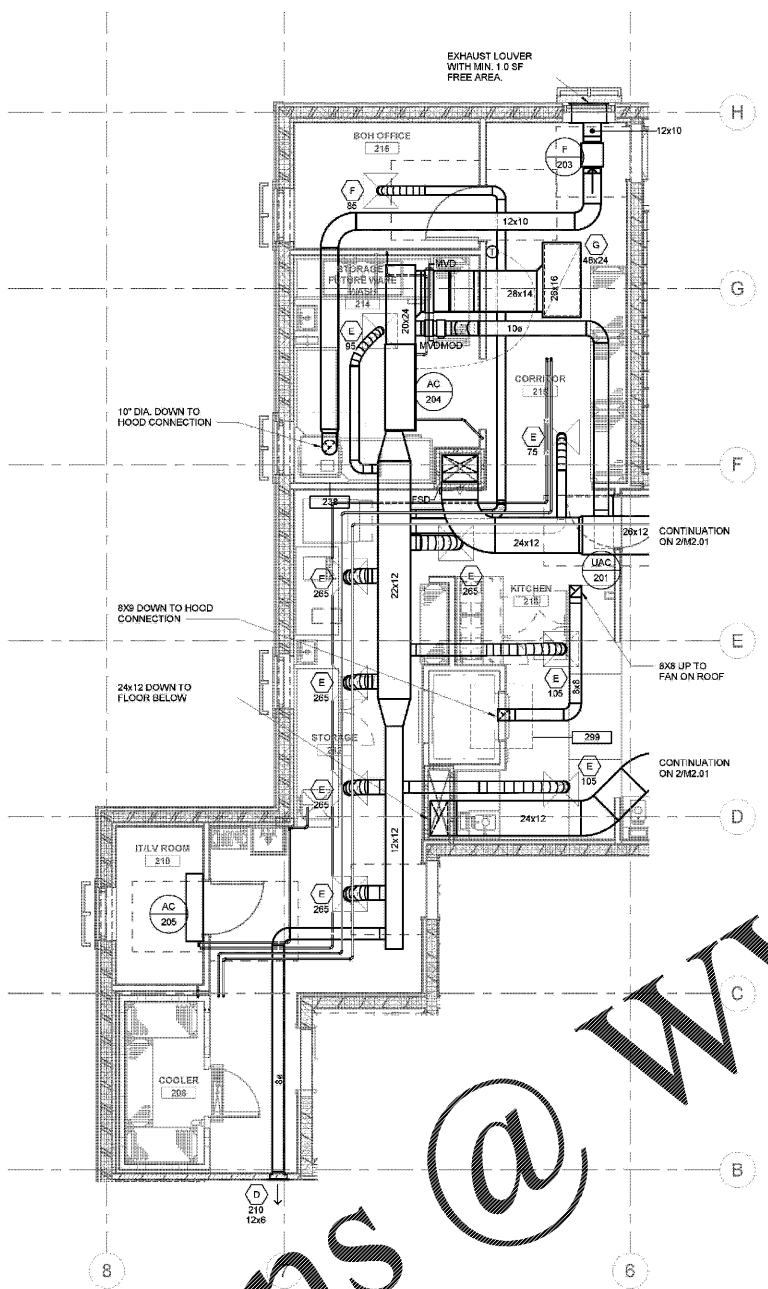

2 ENLARGED PLAN - LEVEL 02 KITCHEN - MECHANICAL
 M2.09 1/4" = 1'-0"

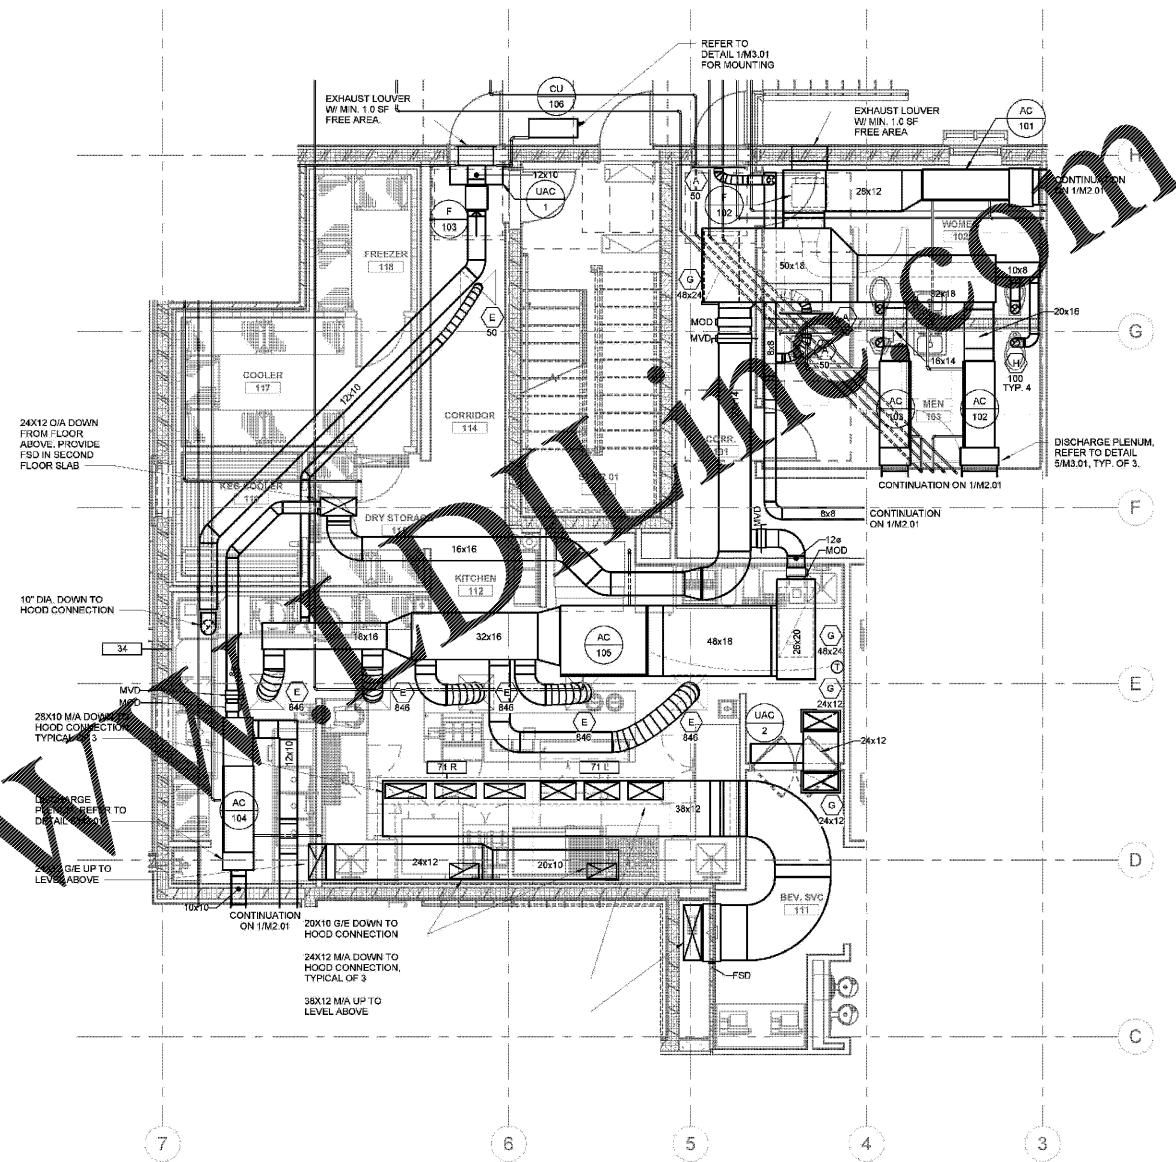

1 ENLARGED PLAN - LEVEL 01 KITCHEN & RESTROOMS - MECHANICAL
 M2.10 1/4" = 1'-0"

ITEM	DESCRIPTION	EXHAUST (CFM)	MAKE-UP (CFM)
7	MEDIUM TEMP. REMOTE COMPRESSOR	--	--
14	MEDIUM TEMP. REMOTE COMPRESSOR	--	--
19	LOW TEMP. REMOTE COMPRESSOR	--	--
34	CONDENSATE EXHAUST HOOD	600	--
71 L	TYPE I EXHAUST HOOD	2154	1723
71 R	TYPE I EXHAUST HOOD	2154	1723
204	MEDIUM TEMP. REMOTE COMPRESSOR	--	--
238	CONDENSATE EXHAUST HOOD	600	--
299	TYPE I EXHAUST HOOD	1000	--

NOTE:
 KITCHEN EQUIPMENT IS SCHEDULED FOR REFERENCE ONLY. REFER TO FOOD
 SERVICE DRAWINGS FOR EQUIPMENT SPECIFICATIONS.

Order Plans @ www.dline.com