


MARRIOTT SAWGRASS CABANA CLUB

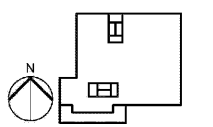


REVISION NO.	DESCRIPTION	DATE


HKS PROJECT NUMBER
22808.001
DATE:
05/22/2020
ISSUE:
PERMIT SET

SHEET TITLE
**ENLARGED PLANS -
RESTROOMS -
PLUMBING/FP**
SHEET NO.


P4.01

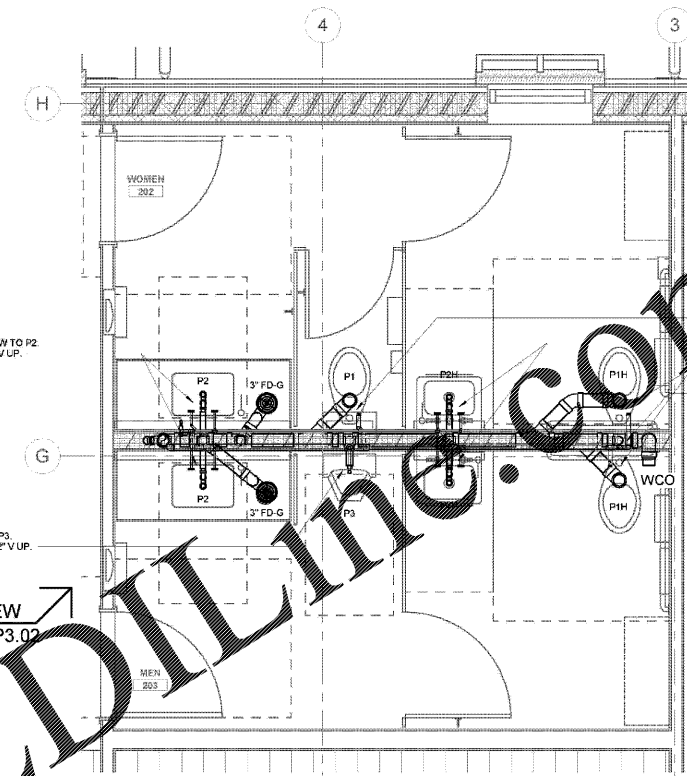

1 ENLARGED PLAN - LEVEL 02 RR 202, 203 - PLUMBING/FP
P4.01 1/2" = 1'-0"

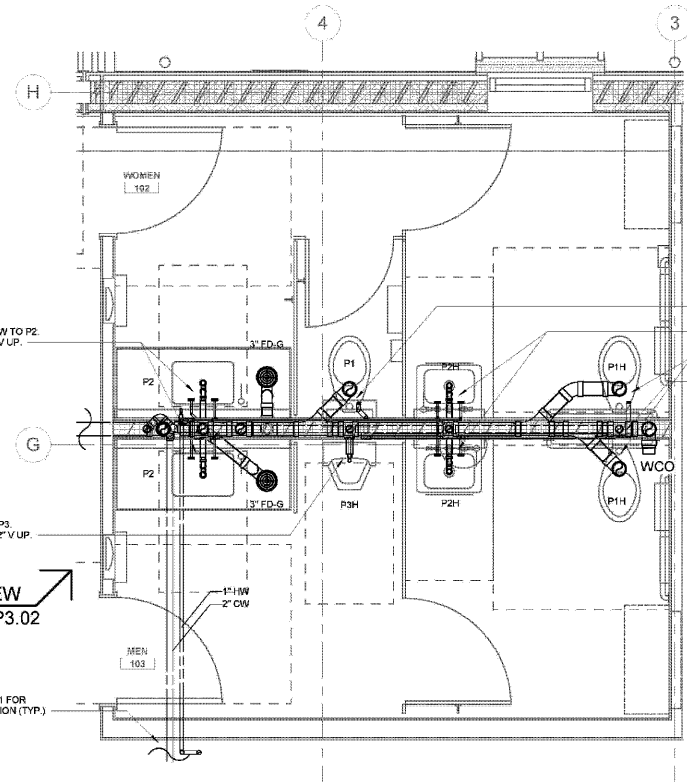

2 ENLARGED PLAN - LEVEL 01 RR 102, 103 - PLUMBING/FP
P4.01 1/2" = 1'-0"

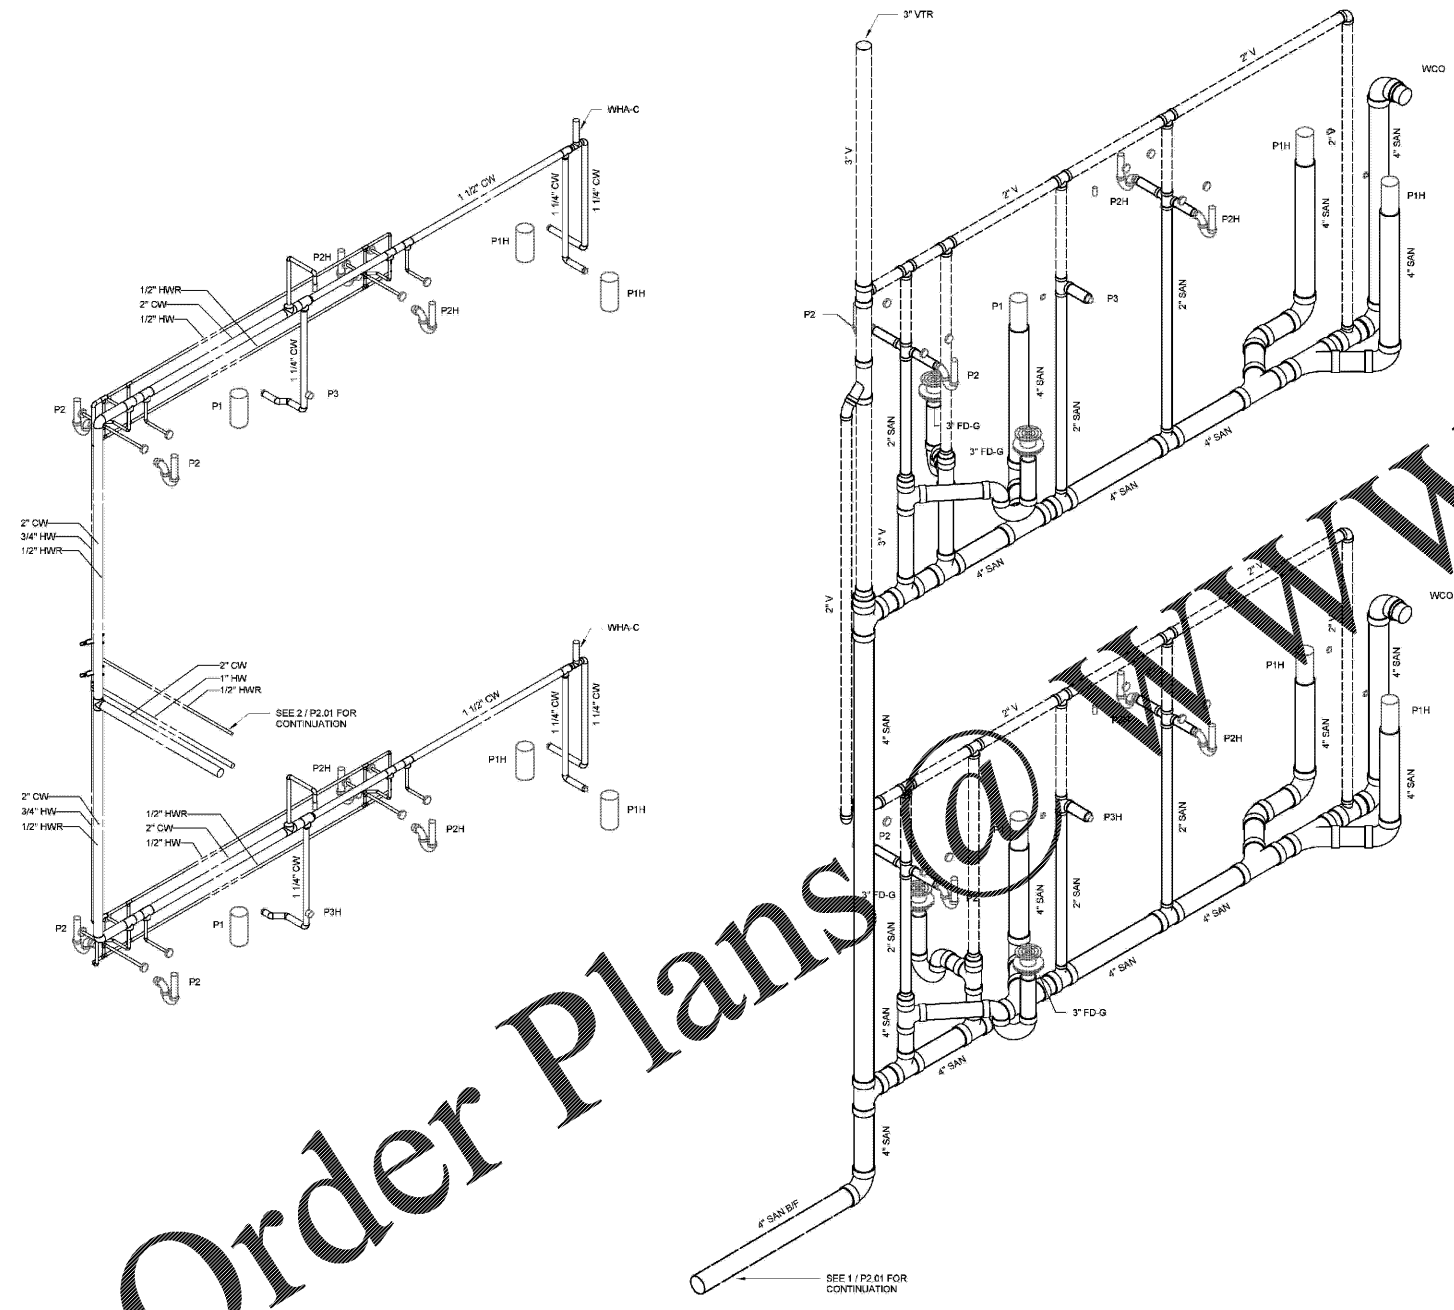


4 ISOMETRIC - LEVEL 01 RESTROOMS - DOMESTIC WATER
P4.01 N.T.S.

3 ISOMETRIC - LEVEL 01 RESTROOMS - WASTE & VENT
P4.01 N.T.S.

ISOMETRIC - VIEW
REFER TO 3 & 4 / P3.02

ISOMETRIC - VIEW
REFER TO 3 & 4 / P3.02

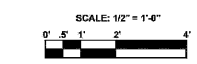

Order Plans @ www.LDILLING.com