


Order Plans @ www.LDILine.com

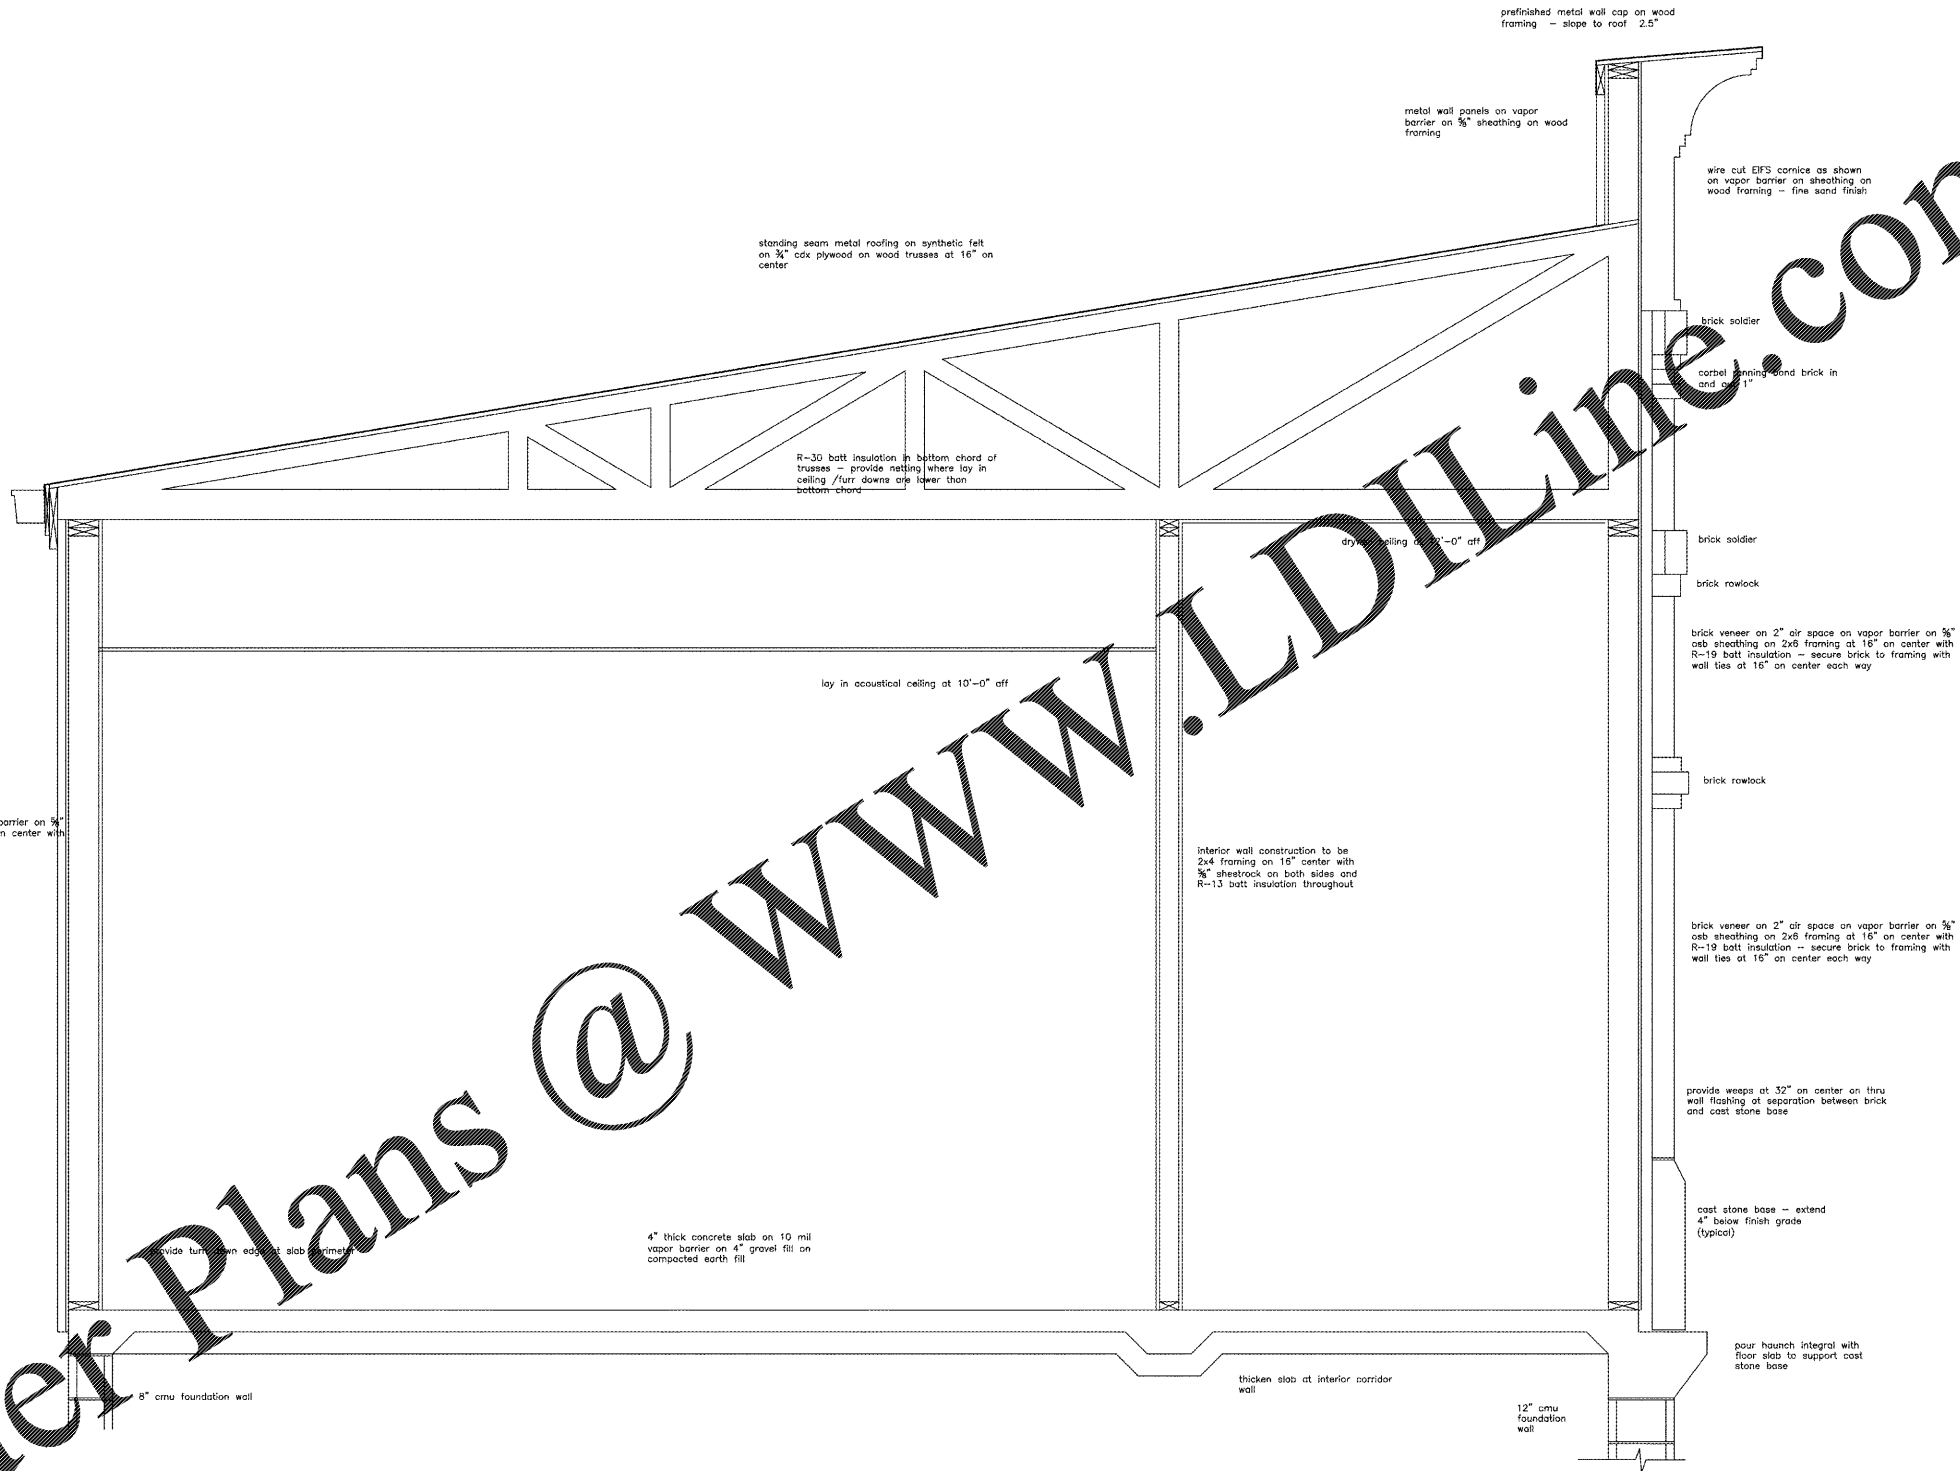

Building Section

scale: 3/4" = 1'-0"

Jay Jenkins architecture
301 Buckner Circle Anniston, Alabama 36205

A New Facility for
House Counseling Services
Oxford, Alabama

DATE	REVISION
FILE	SHEET
	A5.1