


ALLENDALE-FAIRFAX HWY. 278  
(CHARLESTON AVE) R/W VARIES

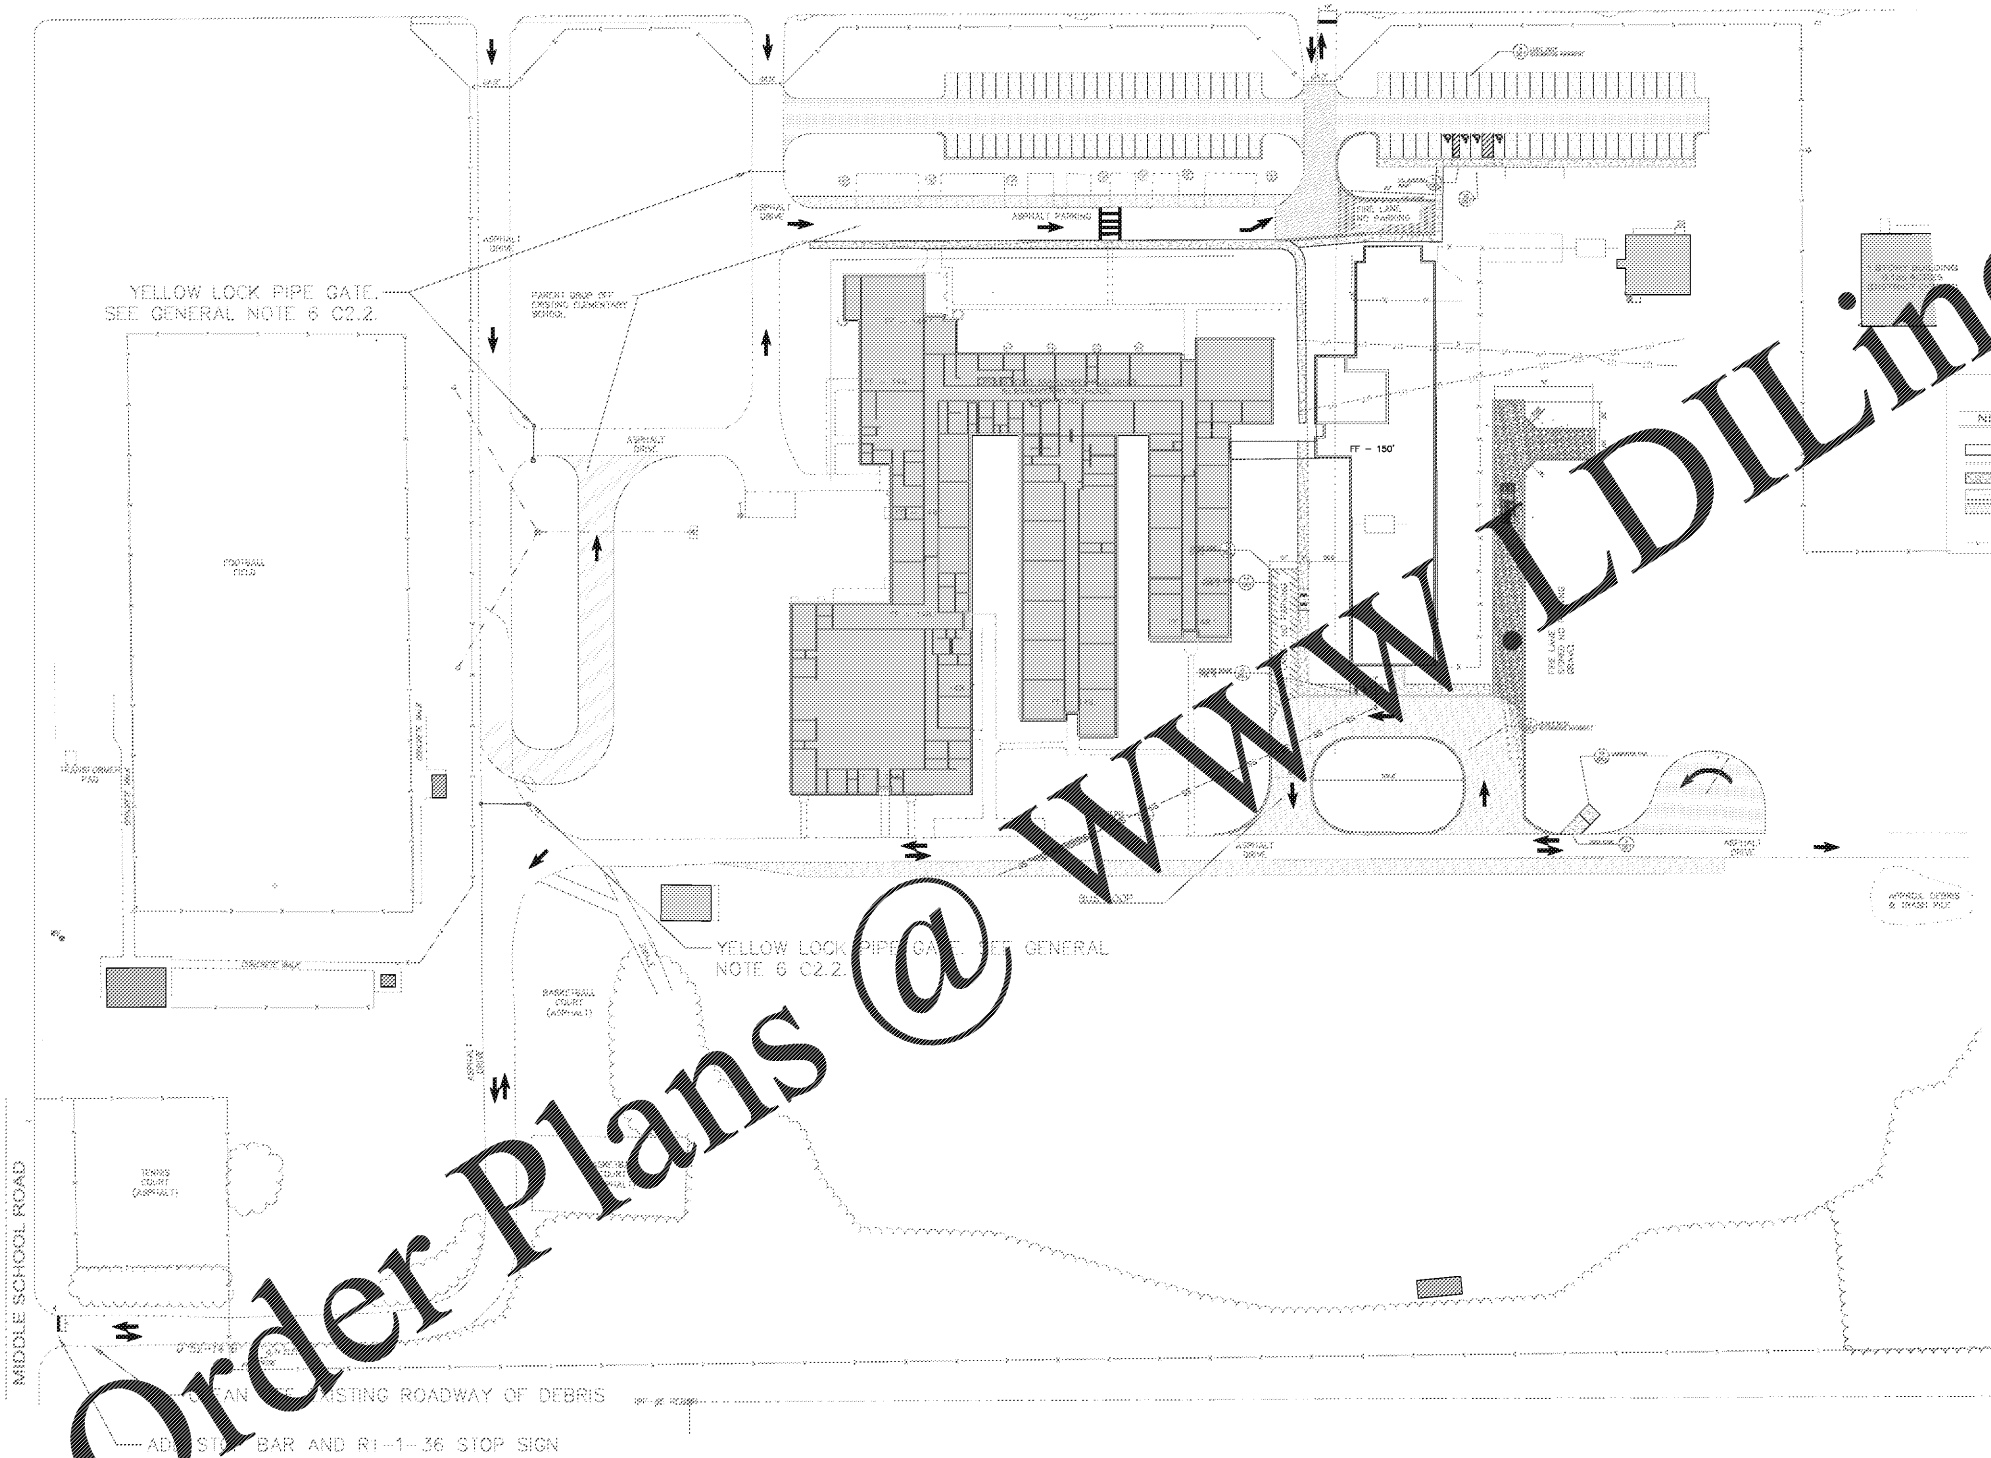

**LEGEND**

NEW	EXISTING	DESCRIPTION
N/A	N/A	BENCHMARK, MONITOR POINT
[Symbol]	[Symbol]	BUILDING
[Symbol]	[Symbol]	CURB AND GUTTER
[Symbol]	[Symbol]	CONCRETE SIDEWALK
[Symbol]	[Symbol]	GRAVEL DUTY BENCHMARK'S PLACEMENT
[Symbol]	[Symbol]	HEAVY DUTY SIDEWALK'S PLACEMENT
[Symbol]	[Symbol]	SET POINT REFERENCE
[Symbol]	[Symbol]	SWATH POINT

**BROWNSTONE**  
1310 LADY STREET - SUITE 204 - COLUMBIA, SOUTH CAROLINA 29201

All rights reserved. This drawing and the design shown thereon are copyright as provided by the laws of the United States and are the property of Brownstone. Anyone duplicating, reproducing or causing to be reproduced the whole or part of these drawings or the design shown thereon without written permission of the Architect and/or Brownstone Design will be subject to legal action.

Seal:

Seal:

Client: ALLENDALE-FAIRFAX COUNTY SCHOOL DISTRICT

Project: ALLENDALE PRIMARY SCHOOL

Issued For: BID SET JULY 2019


Date: 7-15-2019

No.	Item	Date

Key Plan

Sheet Title: OVERALL STAKING PLAN

C2.1

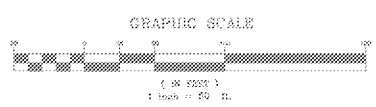

Drawn By: JPM  
Checked By: JPM