


BROWNSTONE

1310 LADY STREET, SUITE 204 - COLUMBIA, SOUTH CAROLINA, 29201

All rights reserved. This drawing and the design shown thereon are copyright as prescribed by the laws of the United States and are the property of Brownstone. Anyone duplicating, reproducing or causing to be reproduced the whole or part of these drawings or the design thereon without written permission of the Architect and/or Brownstone Design will be subject to legal action.

Seal

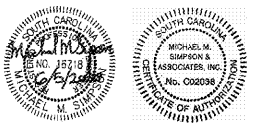

Client

ALLENDALE - FAIRFAX COUNTY SCHOOL DISTRICT

Project

ALLENDALE PRIMARY SCHOOL

Issued For

100% CONSTRUCTION DRAWINGS  
JUNE 05, 2020

No.	Item	Date


Key Plan

Sheet Title

FOUNDATION / SLAB PLAN

S-101

Drawn By ERB  
Checked By JKC

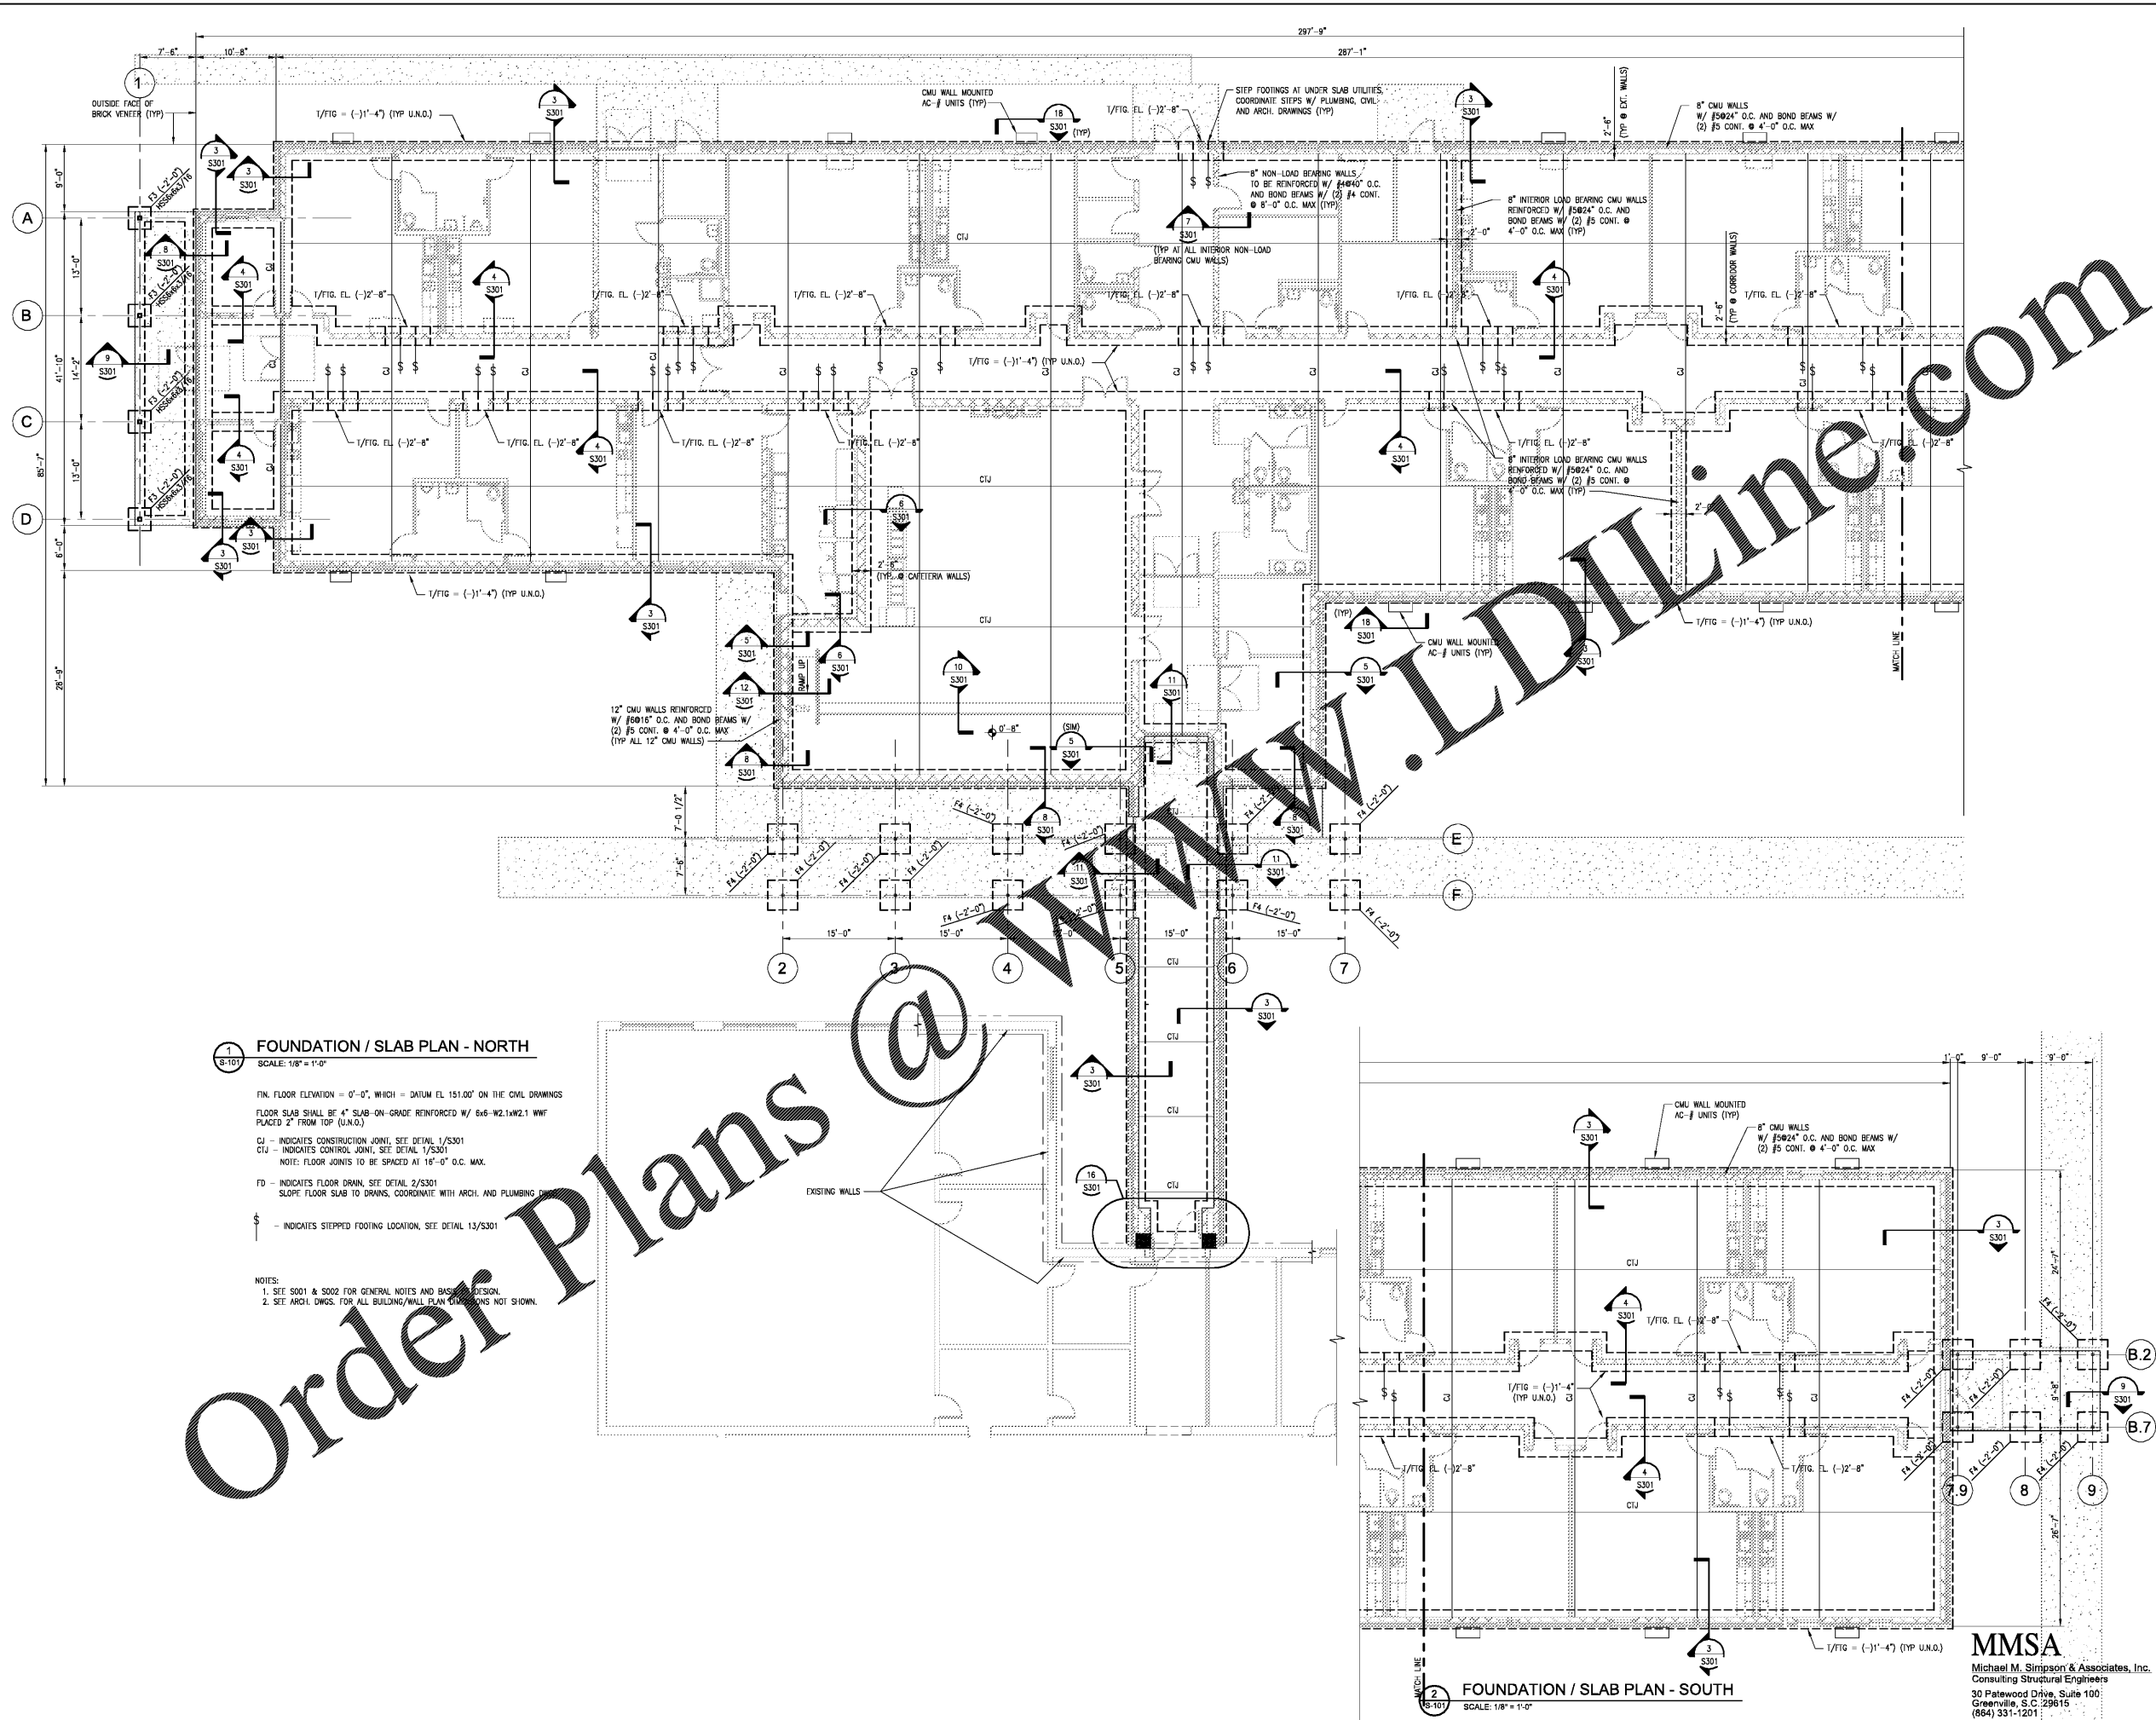

Order Plans @ [www.LDilLine.com](http://www.LDilLine.com)

FOUNDATION / SLAB PLAN - NORTH  
SCALE: 1/8" = 1'-0"

FIN. FLOOR ELEVATION = 0'-0", WHICH = DATUM EL 151.00' ON THE CIVIL DRAWINGS  
 FLOOR SLAB SHALL BE 4" SLAB-ON-GRADE REINFORCED W/ 5x5-W2.1xW2.1 WWF PLACED 2" FROM TOP (U.N.O.)  
 CU - INDICATES CONSTRUCTION JOINT, SEE DETAIL 1/S301  
 CTJ - INDICATES CONTROL JOINT, SEE DETAIL 1/S301  
 NOTE: FLOOR JOINTS TO BE SPACED AT 16'-0" O.C. MAX.  
 FD - INDICATES FLOOR DRAIN, SEE DETAIL 2/S301  
 SLOPE FLOOR SLAB TO DRAINS, COORDINATE WITH ARCH. AND PLUMBING  
 § - INDICATES STEPPED FOOTING LOCATION, SEE DETAIL 15/S301

NOTES:  
 1. SEE S301 & S302 FOR GENERAL NOTES AND BASIC DESIGN.  
 2. SEE ARCH. DWGS. FOR ALL BUILDING/WALL PLAN DIMENSIONS NOT SHOWN.

FOUNDATION / SLAB PLAN - SOUTH  
SCALE: 1/8" = 1'-0"

MMSA  
 Michael M. Simpson & Associates, Inc.  
 Consulting Structural Engineers  
 30 Patewood Drive, Suite 100  
 Greenville, S.C. 29615  
 (864) 331-1201