


All rights reserved. This drawing and the design shown thereon are copyright as prescribed by the laws of the United States and are the property of Brownstone. Anyone duplicating, reproducing or causing to be reproduced the whole or part of these drawings or the design thereon without written permission of the Architect and/or Brownstone Design will be subject to legal action.

Seal

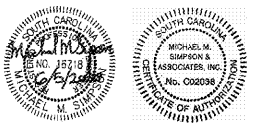

Client
ALLENDALE - FAIRFAX COUNTY SCHOOL DISTRICT

Project
ALLENDALE PRIMARY SCHOOL

Issued For
100% CONSTRUCTION DRAWINGS
JUNE 05, 2020


No.	Item	Date

Key Plan

Sheet Title
ALTERNATE FOUNDATION / SLAB PLAN

S-101B

Drawn By _____ ERB
Checked By _____ JKC

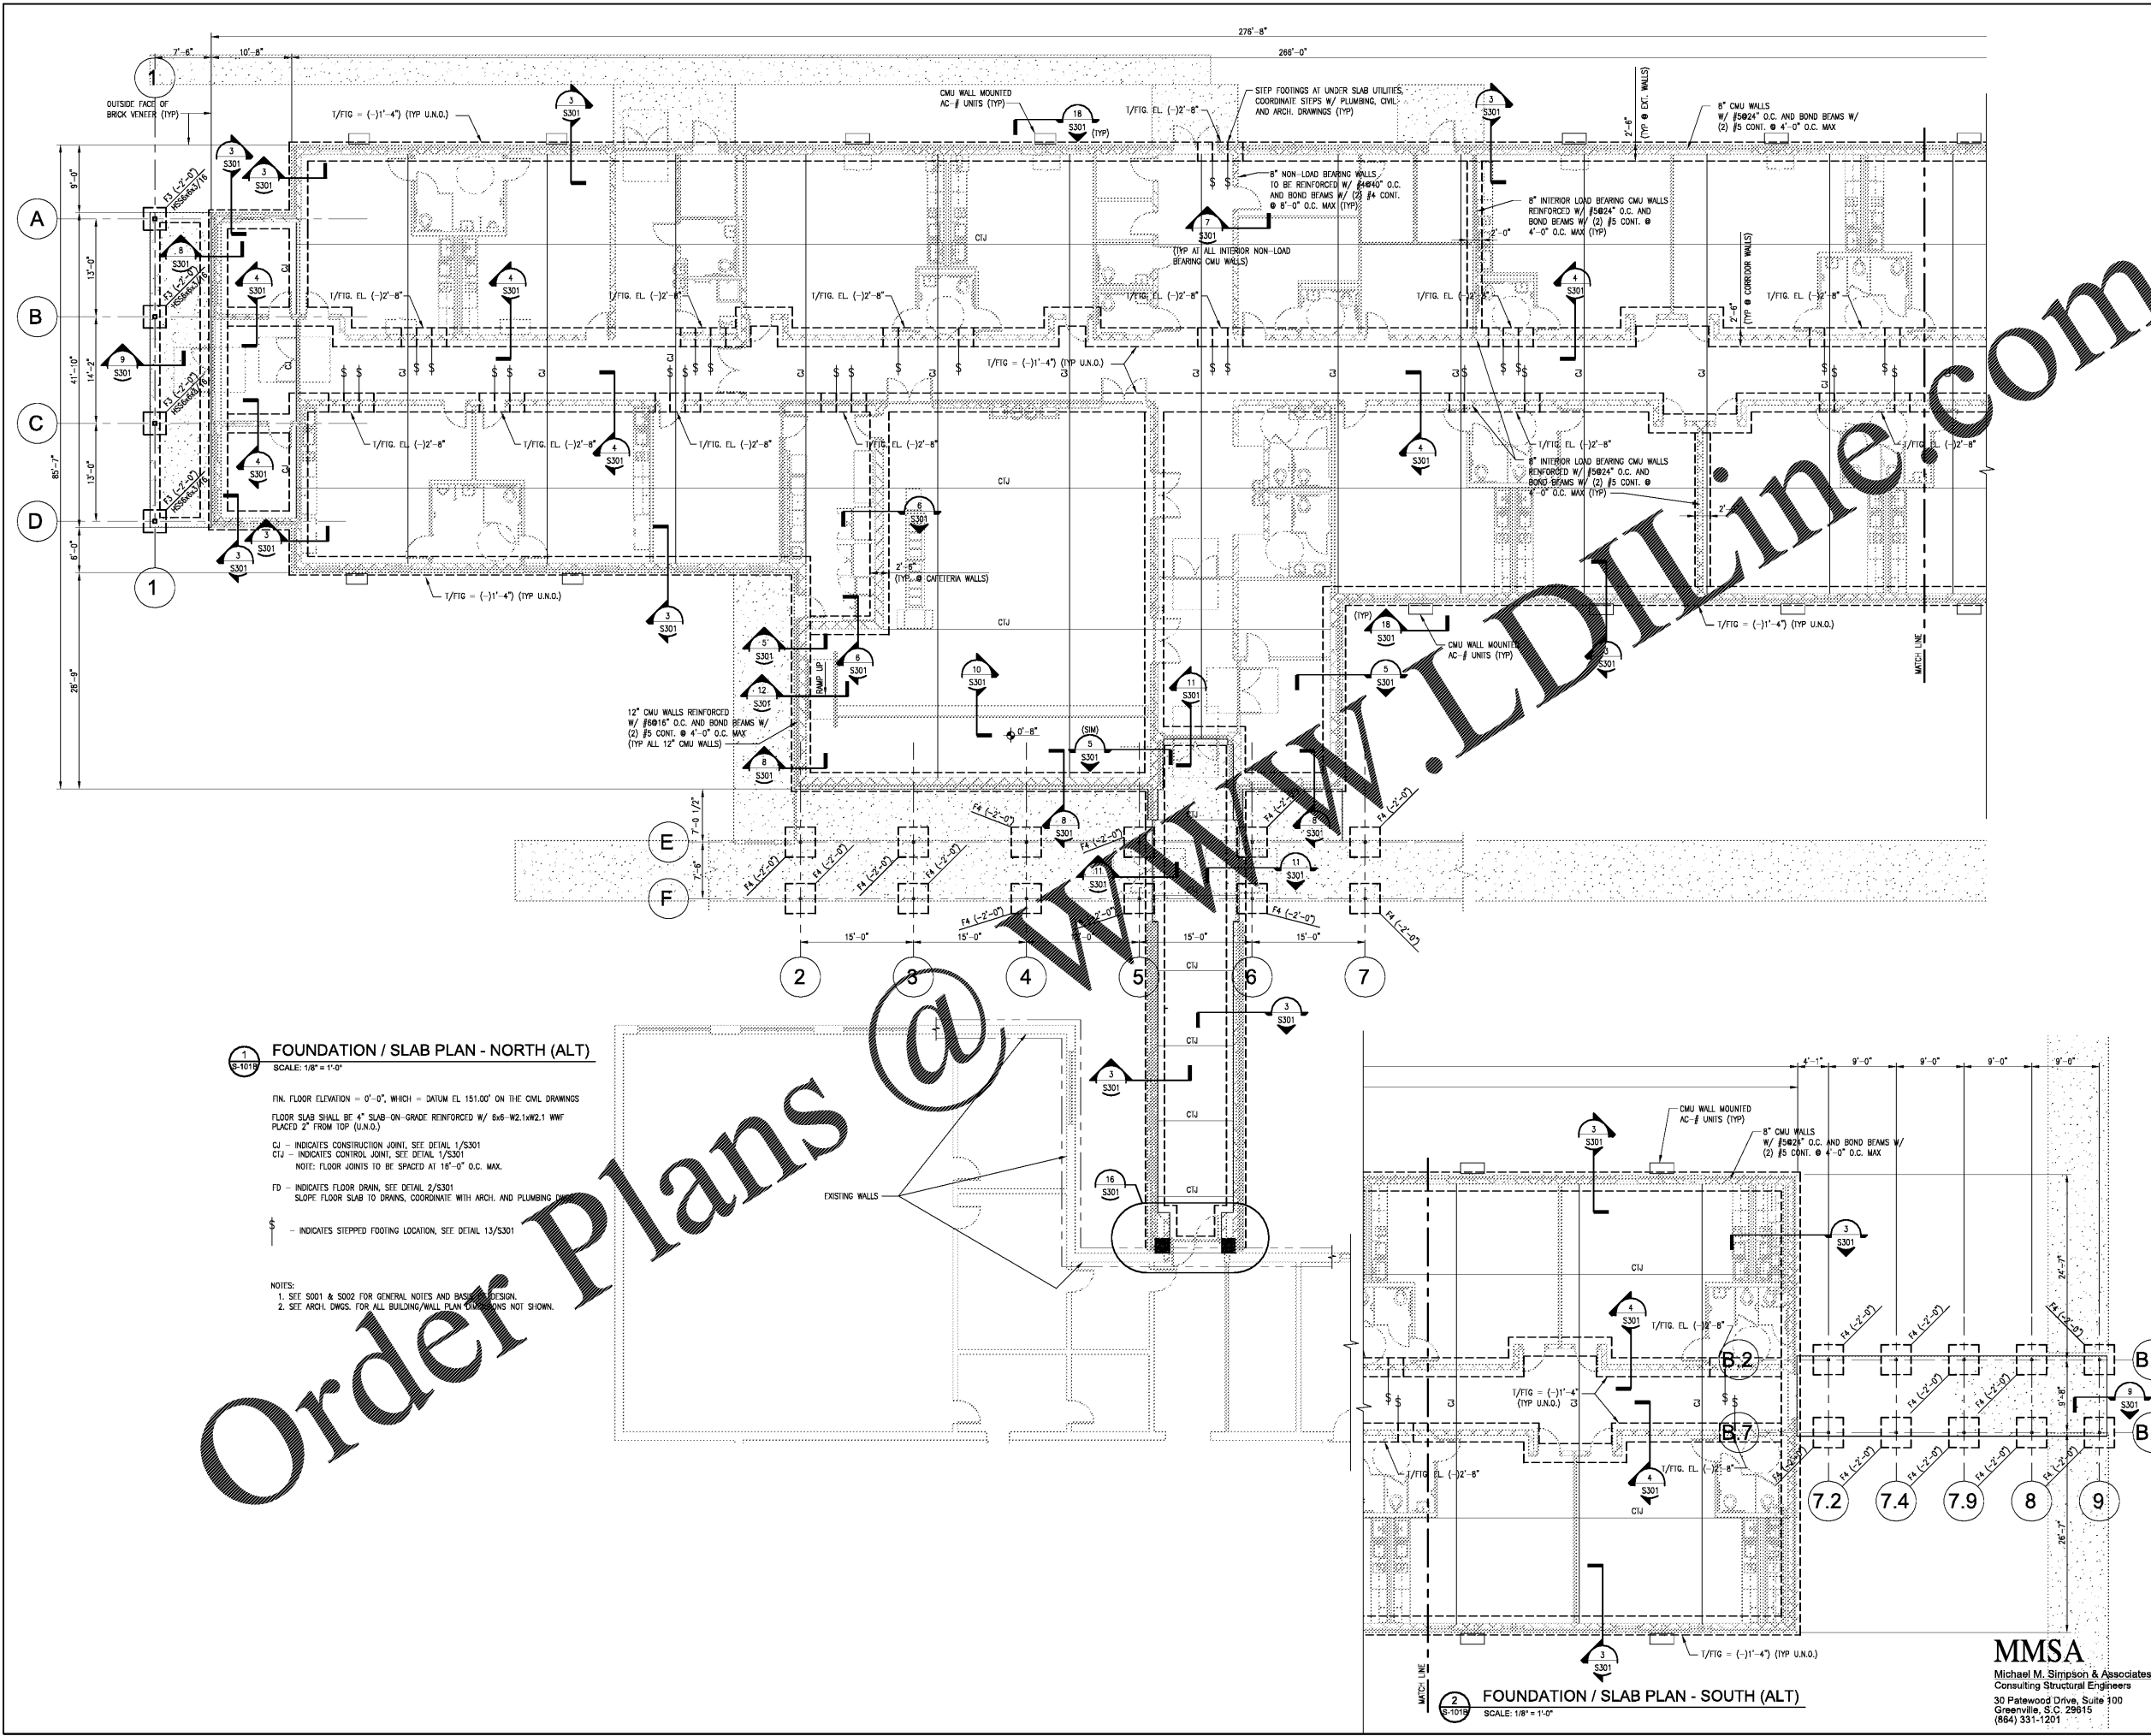

Order Plans @ www.LDilLine.com

MMSA
Michael M. Simpson & Associates, Inc.
Consulting Structural Engineers
30 Patewood Drive, Suite 300
Greenville, S.C. 29615
(864) 331-1201