

PAINT COLOR LEGEND

- GENERAL PAINT NOTE:
- BASIS OF DESIGN : SHERMAN WILLIAMS COLORS
 - FIELD PAINT COLOR IS "DIVINE WHITE SW 6105" UNLESS OTHERWISE NOTED.
 - HOLLOW METAL FRAME COLOR IS "SOFTWARE SW 7074"
 - EXPOSED STRUCTURE COLOR IS "ONLINE SW 7072"
- (PT1) HONEY BEES SW 9018
 - (PT2) DANCING GREEN SW 6716
 - (PT3) CLOUDLESS SW 6786
 - (PT4) WISTERIA SW 6822
 - (PT5) SUMMER DAY SW 6682
 - (PT6) BALMY SW 6588
 - (PT7) BREAST TIME SW 6588


FLOOR FINISHES LEGEND

- GENERAL PAINT NOTE:
- UNLESS OTHERWISE NOTED FLOOR FINISH IS VCT
- (PT1) CARPET TILE
 - (PT2) SEALED CONCRETE
 - (PT3) PORCELAIN TILE FLOORING
 - (PT4) HIGH PERFORMANCE COATING
 - (PT5) PADDED VCT FLOORING

BROWNSTONE

1310 LADY STREET SUITE 204 COLUMBIA, SOUTH CAROLINA 29201

All rights reserved. This drawing and the design shown thereon are copyright as prescribed by the laws of the United States and are the property of Brownstone Design. Anyone duplicating, reproducing or causing to be reproduced the whole or part of these drawings or the design thereon without written permission of the Architect and/or Brownstone Design will be subject to legal action.

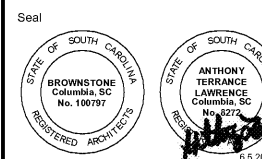

Client
ALLENDALE-FAIRFAX COUNTY SCHOOL DISTRICT

Project
ALLENDALE PRIMARY SCHOOL

Issued For
*** OSF REVIEW SET**


No.	Item	Date

Key Plan


Sheet Title
FINISHES PLAN

A-900

Drawn By _____ Author
Checked By _____ Checker

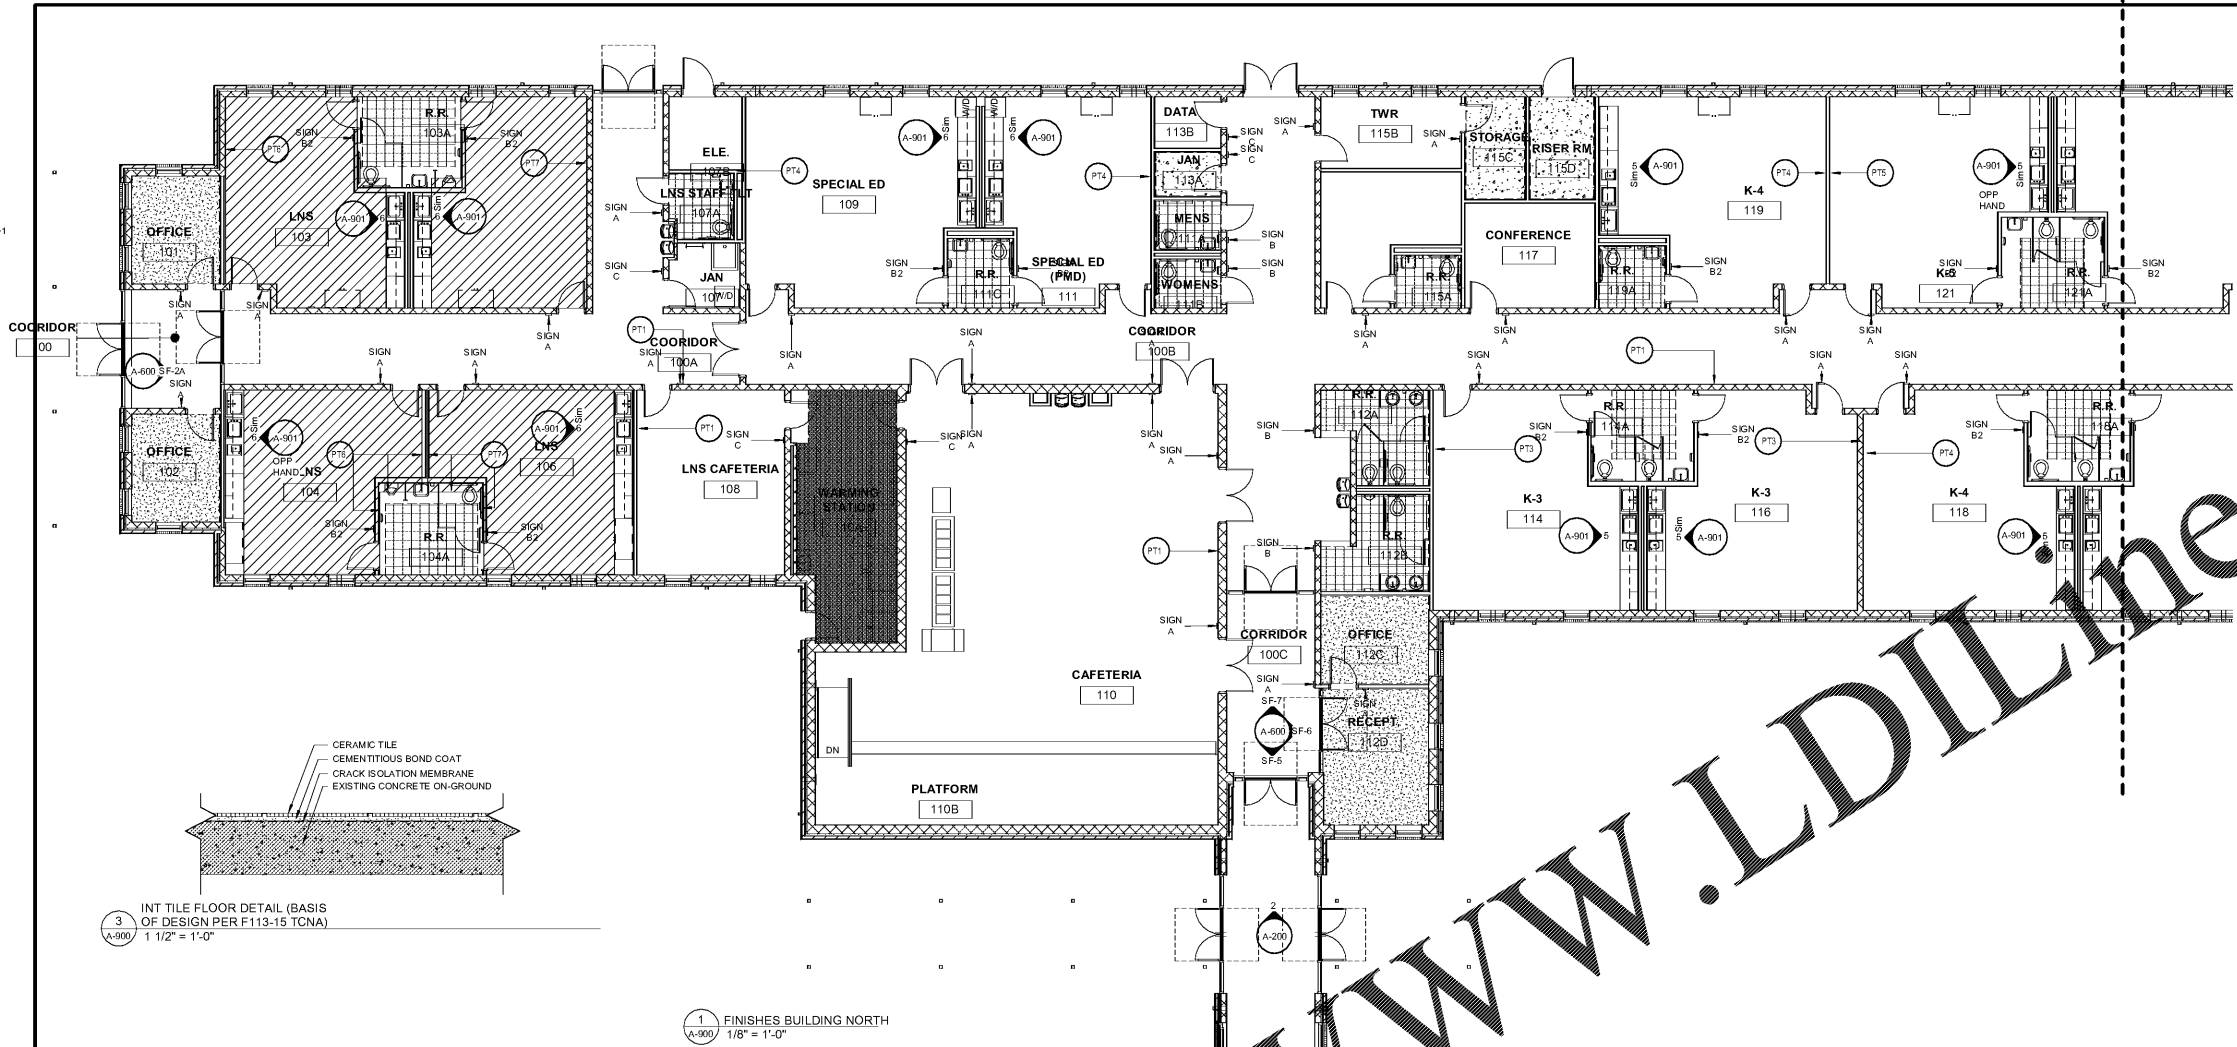

1 FINISHES BUILDING NORTH
A-900 1/8" = 1'-0"

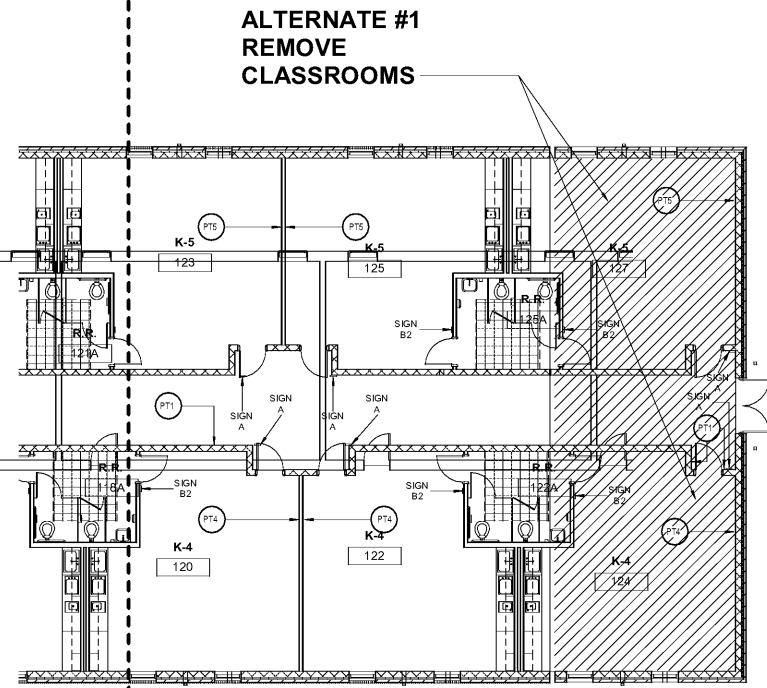

2 FINISHES BUILDING SOUTH
A-900 1/8" = 1'-0"

Room Schedule						
Number	Name	Wall Finish	Floor Finish	Base Finish	Ceiling Finish	Comments
100	COORRIDOR	SEE PAINT SCHEDULE	VCT	VINYL BASE	ACT	
100A	COORRIDOR	SEE PAINT SCHEDULE	VCT	VINYL BASE	ACT-GYP	
100B	COORRIDOR	SEE PAINT SCHEDULE	VCT	VINYL BASE	ACT-GYP	
100C	COORRIDOR	SEE PAINT SCHEDULE	VCT	VINYL BASE	ACT-GYP	
100D	COVERED ENTRY					
100E	LOBBY					
100F	STORAGE					
100G	P.E. OFFICE					
100H	ALCOVE					
100I	ISS					
101	OFFICE	SEE PAINT SCHEDULE	CARPET	VINYL BASE	ACT	
102	OFFICE	SEE PAINT SCHEDULE	CARPET	VINYL BASE	ACT	
103	LNS	SEE PAINT SCHEDULE	PADDED VCT	VINYL BASE	ACT	
103A	R.R.	SEE PAINT SCHEDULE	TILE	TILE	GYP	
104	LNS	SEE PAINT SCHEDULE	PADDED VCT	VINYL BASE	ACT	
104A	R.R.	SEE PAINT SCHEDULE	TILE	TILE	GYP	
105	LNS	SEE PAINT SCHEDULE	PADDED VCT	VINYL BASE	ACT	
106	LNS	SEE PAINT SCHEDULE	PADDED VCT	VINYL BASE	ACT	
107	JAN	SEE PAINT SCHEDULE	SEALED CONC	NONE	EXP. TO STRUCTURE	
107A	LNS STAFF TL	SEE PAINT SCHEDULE	TILE	TILE	GYP	
107B	ELE	SEE PAINT SCHEDULE	SEALED CONC	NONE	EXP. TO STRUCTURE	
108	LNS CAFETERIA	SEE PAINT SCHEDULE	VCT	VINYL BASE	ACT	
109	SPECIAL ED (DD)	PNT-1	VCT	TILE BASE	ACT	
109	SPECIAL ED	SEE PAINT SCHEDULE	VCT	VINYL BASE	ACT	
110	CAFETERIA	SEE PAINT SCHEDULE	VCT	VINYL BASE	ACT	
110A	WARMING STATION	SEE PAINT SCHEDULE	BROAD CAST HIGH PERFORMANCE FINISHING	VINYL BASE	ACT	
110B	PLATFORM	SEE PAINT SCHEDULE	VCT	VINYL BASE	ACT-GYP	
111	SPECIAL ED (PMD)	SEE PAINT SCHEDULE	VCT	VINYL BASE	ACT	
111A	MENS	SEE PAINT SCHEDULE	TILE	TILE	GYP	
111B	WOMENS	SEE PAINT SCHEDULE	TILE	TILE	GYP	
111C	R.R.	SEE PAINT SCHEDULE	TILE	TILE	GYP	
112	R.R.	SEE PAINT SCHEDULE	TILE	TILE	GYP	
112B	R.R.	SEE PAINT SCHEDULE	TILE	TILE	GYP	
112C	OFFICE	SEE PAINT SCHEDULE	CARPET	VINYL BASE	ACT	
112D	RECEPT.	SEE PAINT SCHEDULE	VCT	VINYL BASE	ACT	
113	JAN	SEE PAINT SCHEDULE	SEALED CONC	NONE	EXP. TO STRUCTURE	
113B	DATA	SEE PAINT SCHEDULE	SEALED CONC	NONE	EXP. TO STRUCTURE	
114	K-3	SEE PAINT SCHEDULE	VCT	VINYL BASE	ACT	
114A	R.R.	SEE PAINT SCHEDULE	TILE	TILE	GYP	
115	NURSE	SEE PAINT SCHEDULE	VCT	VINYL BASE	ACT	
115A	R.R.	PNT-1	TILE	TILE	GYP	
115B	TWR	SEE PAINT SCHEDULE	VCT	VINYL BASE	ACT	
115C	STORAGE	SEE PAINT SCHEDULE	SEALED CONC	NONE	EXP. TO STRUCTURE	
115D	RISER RM	SEE PAINT SCHEDULE	SEALED CONC	NONE	EXP. TO STRUCTURE	
116	K-3	SEE PAINT SCHEDULE	VCT	VINYL BASE	ACT	
117	CONFERENCE	SEE PAINT SCHEDULE	CARPET	VINYL BASE	ACT	
118	K-4	SEE PAINT SCHEDULE	VCT	VINYL BASE	ACT	
118A	R.R.	SEE PAINT SCHEDULE	TILE	TILE	GYP	
119	K-4	SEE PAINT SCHEDULE	VCT	VINYL BASE	ACT	
119A	R.R.	SEE PAINT SCHEDULE	TILE	TILE	GYP	
120	K-4	SEE PAINT SCHEDULE	VCT	VINYL BASE	ACT	
121	K-5	SEE PAINT SCHEDULE	VCT	VINYL BASE	ACT	
121A	R.R.	SEE PAINT SCHEDULE	TILE	TILE	GYP	
122	K-4	SEE PAINT SCHEDULE	VCT	VINYL BASE	ACT	
122A	R.R.	SEE PAINT SCHEDULE	TILE	TILE	GYP	
123	K-5	SEE PAINT SCHEDULE	VCT	VINYL BASE	ACT	
124	K-4	SEE PAINT SCHEDULE	VCT	VINYL BASE	ACT	
125	K-5	SEE PAINT SCHEDULE	VCT	VINYL BASE	ACT	
125A	R.R.	SEE PAINT SCHEDULE	TILE	TILE	GYP	
126	COVERED ENTRY					
127	K-5	SEE PAINT SCHEDULE	VCT	VINYL BASE	ACT	

6/26/2020 2:41:45 PM