


All rights reserved. This drawing and the design shown thereon are copyright as prescribed by the laws of the United States and are the property of Brownstone Design. Anyone duplicating, reproducing or causing to be reproduced the whole or part of these drawings or the design thereon without written permission of the Architect and/or Brownstone Design will be subject to legal action.

Seal

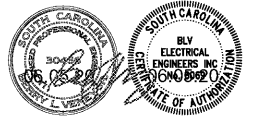

Client

**ALLEDALE-FAIRFAX
COUNTY SCHOOL
DISTRICT**

Project

**ALLEDALE PRIMARY
SCHOOL**

Issued For

90% PRICING SET
MARCH 16, 2020

No.	Item	Date



Key Plan

Sheet

Title
**MECHANICAL
SYSTEMS POWER
PLAN**

E-302

Drawn By jib
Checked By biv

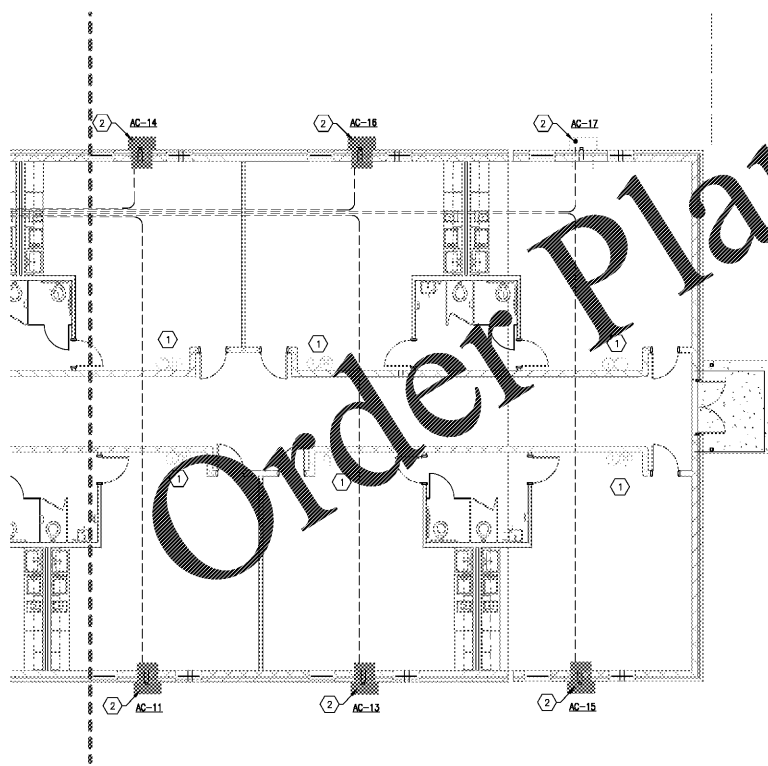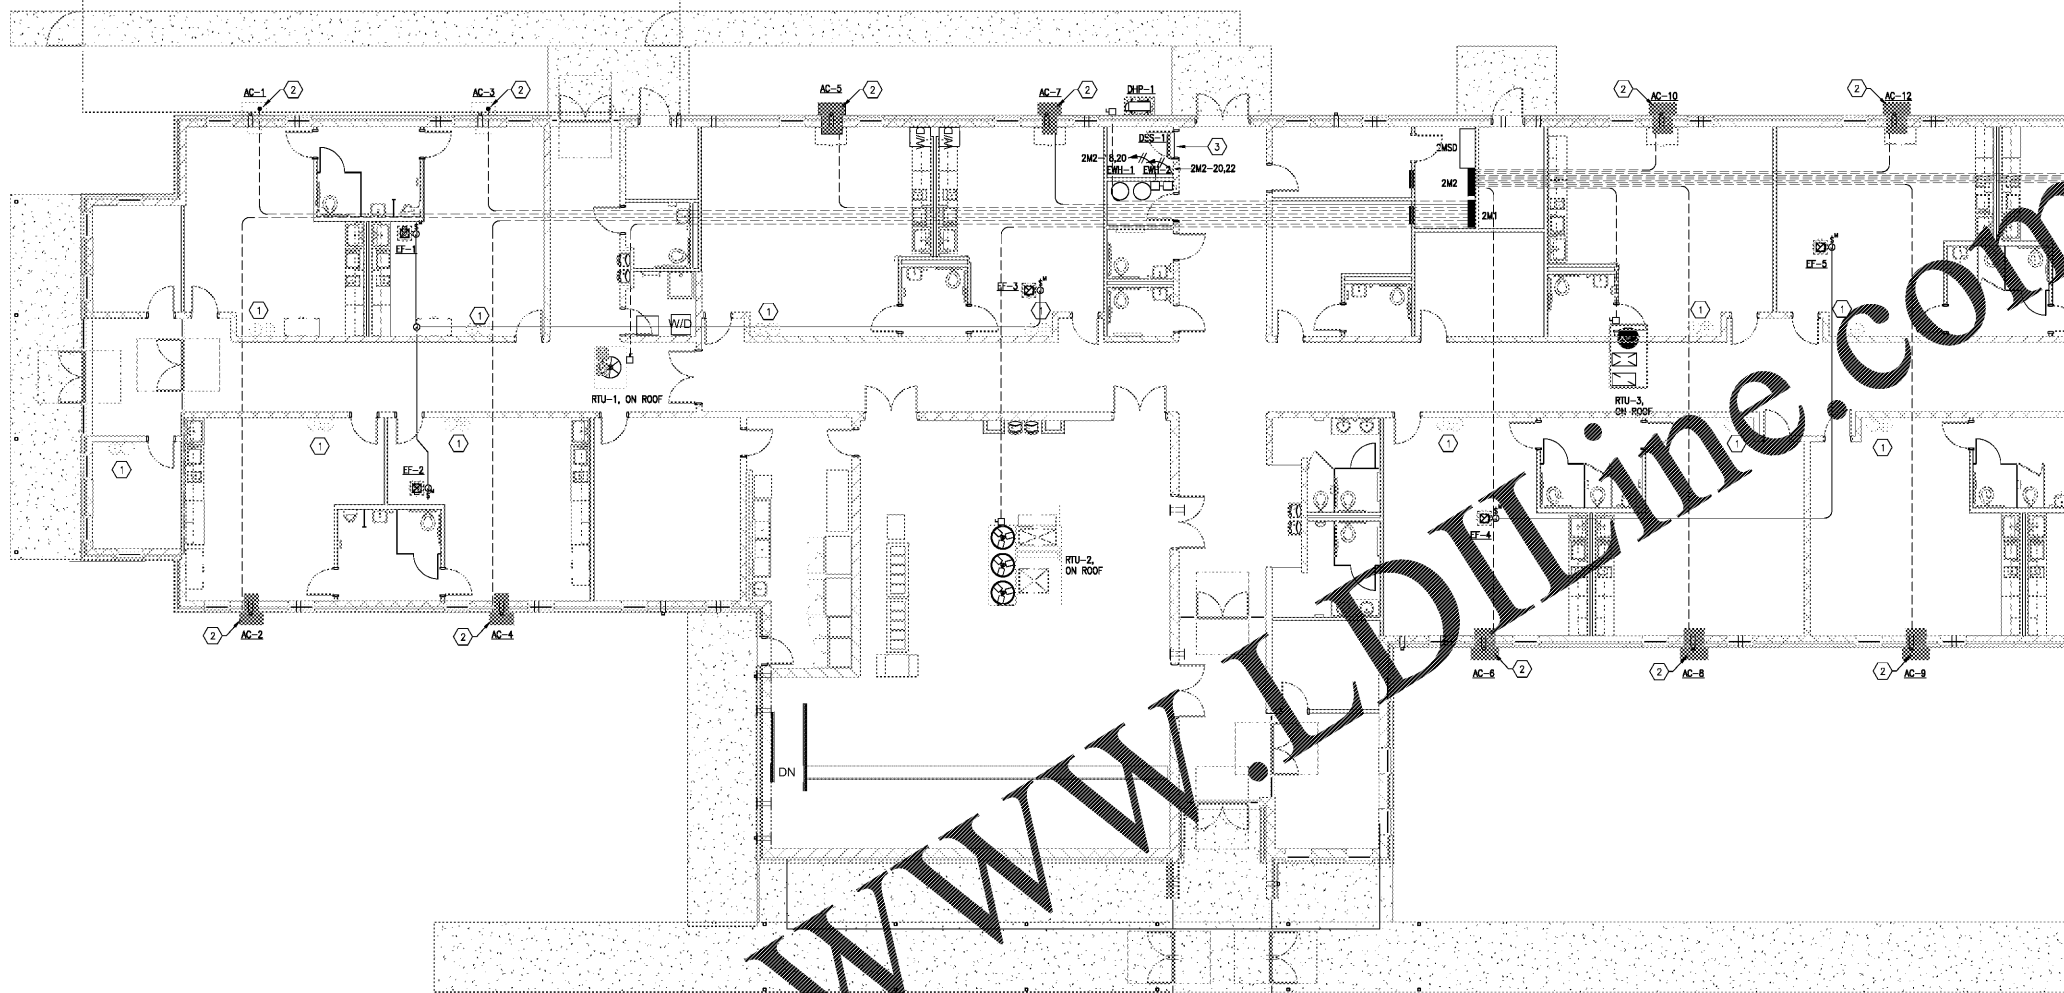

- KEY NOTES:**
1. COORDINATE WITH MECHANICAL CONTRACTOR FOR INSTALLATION OF RECESSED JUNCTION BOXES FOR MECHANICAL CONTROL DEVICES. COORDINATE LOCATION WITH ELECTRICAL DEVICES.
 2. MAKE ELECTRICAL CONNECTION FROM ABOVE CEILING INTO WALL MOUNTED MECHANICAL UNIT.