




NOTE: TRASH ENCLOSURE TO COLOR: TREX "WINCHESTER GREY" OR "SADDLE". ASSOCIATED STRUCTURE TO BE PAINTED TO MATCH.

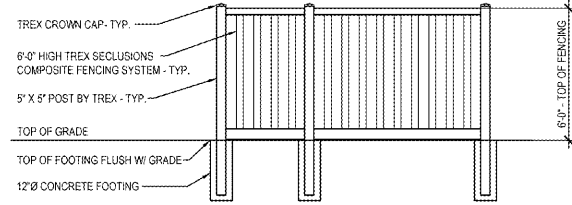


4 TRASH ENCLOSURE ELEVATION
SCALE: 1/4" = 1'-0"

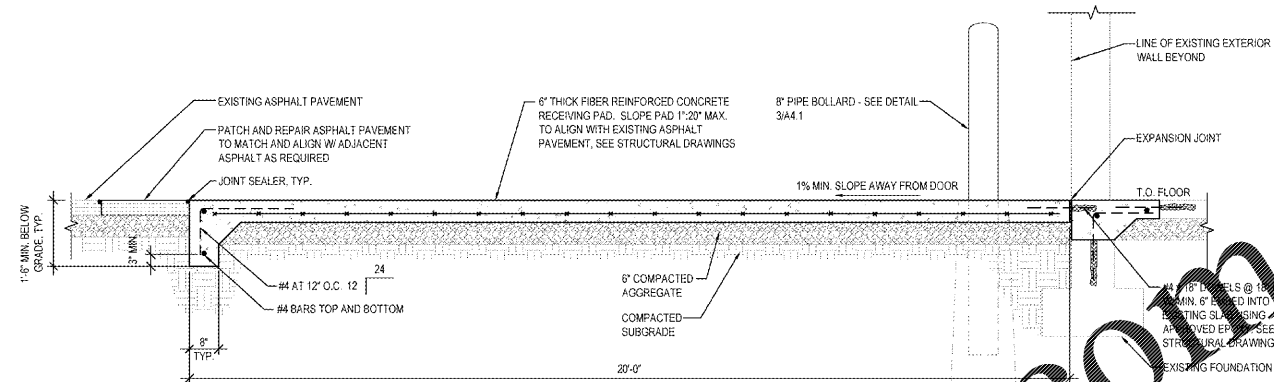

1 CONCRETE RECEIVING PAD SECTION
SCALE: 1/2" = 1'-0"

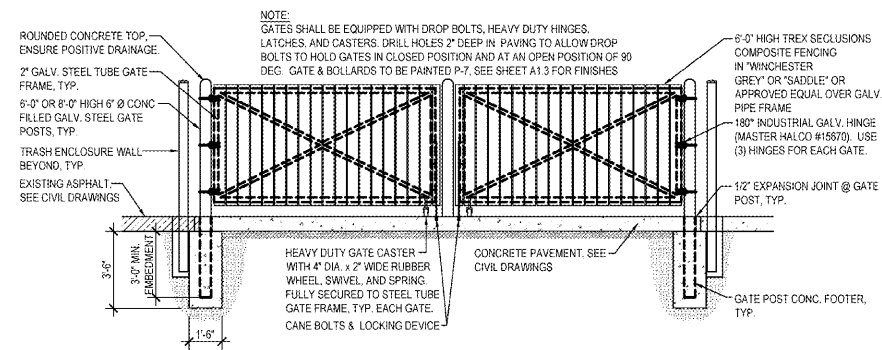


3 TRASH ENCLOSURE GATE ELEVATION
SCALE: 1/4" = 1'-0"

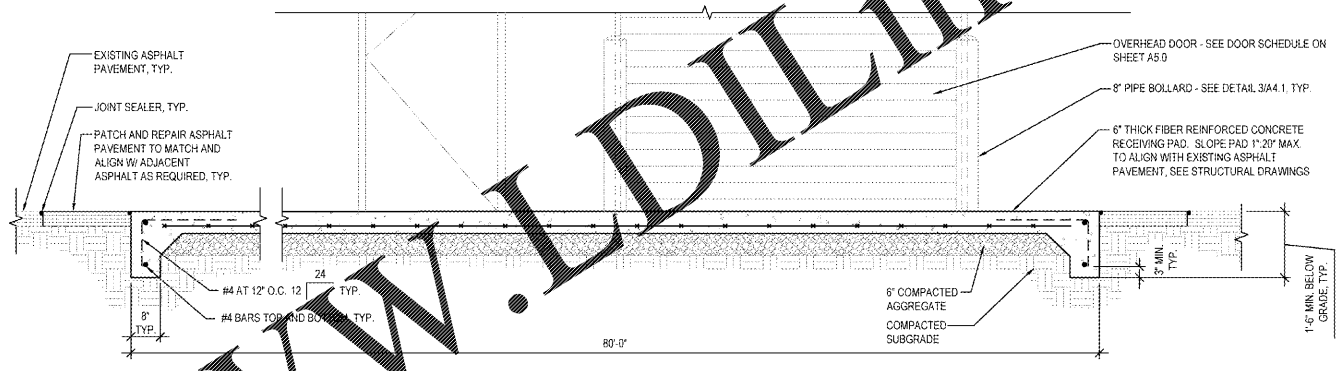

2 CONCRETE RECEIVING PAD SECTION
SCALE: 1/2" = 1'-0"

Order Plans @ www.LDILine.com

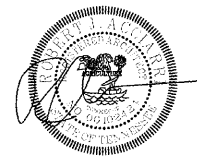

ARCHITECTS, INC.
17710 Detroit Avenue Lakewood, Ohio 44107
Phone (216) 521-5134 Fax (216) 521-4824
www.architects.com

HARBOR FREIGHT TOOLS
705 WYATT ROAD NORTHWEST CLEVELAND, TN 37312

This document ("instrument of service") was prepared by ADA Architects, Inc. ("ADA") specifically for the referenced project and is not intended for any other use. ADA makes no warranty, express or implied, regarding the accuracy, completeness, or timeliness of the information contained herein. The instrument of service shall not be used on other projects. For additional information regarding this project or for any other projects, please contact ADA. ADA makes no warranty, express or implied, of merchantability or of fitness for a particular purpose. Unauthorized use of this instrument of service shall be at the user's sole risk and without liability to ADA. ADA makes no warranty, express or implied, of merchantability or of fitness for a particular purpose.

DO NOT SCALE THESE DRAWINGS

#	DATE	TYPE
1		
2		
3		
4		
5		
6		
7		
8		
9		
10		

MISC. DETAILS
DATE 06/02/20
JOB NO. 19155
A4.2
SHEET NO.