



STATISTICS (VALUES ARE MAINTAINED)					
Description	Avg	Max	Min	Max/Min	Avg/Min
PARKING FIELD	4.7 ft	13.5 ft	0.3 ft	45.0:1	15.7:1
PROPERTY LINE	0.2 ft	2.2 ft	0.0 ft	N/A	N/A

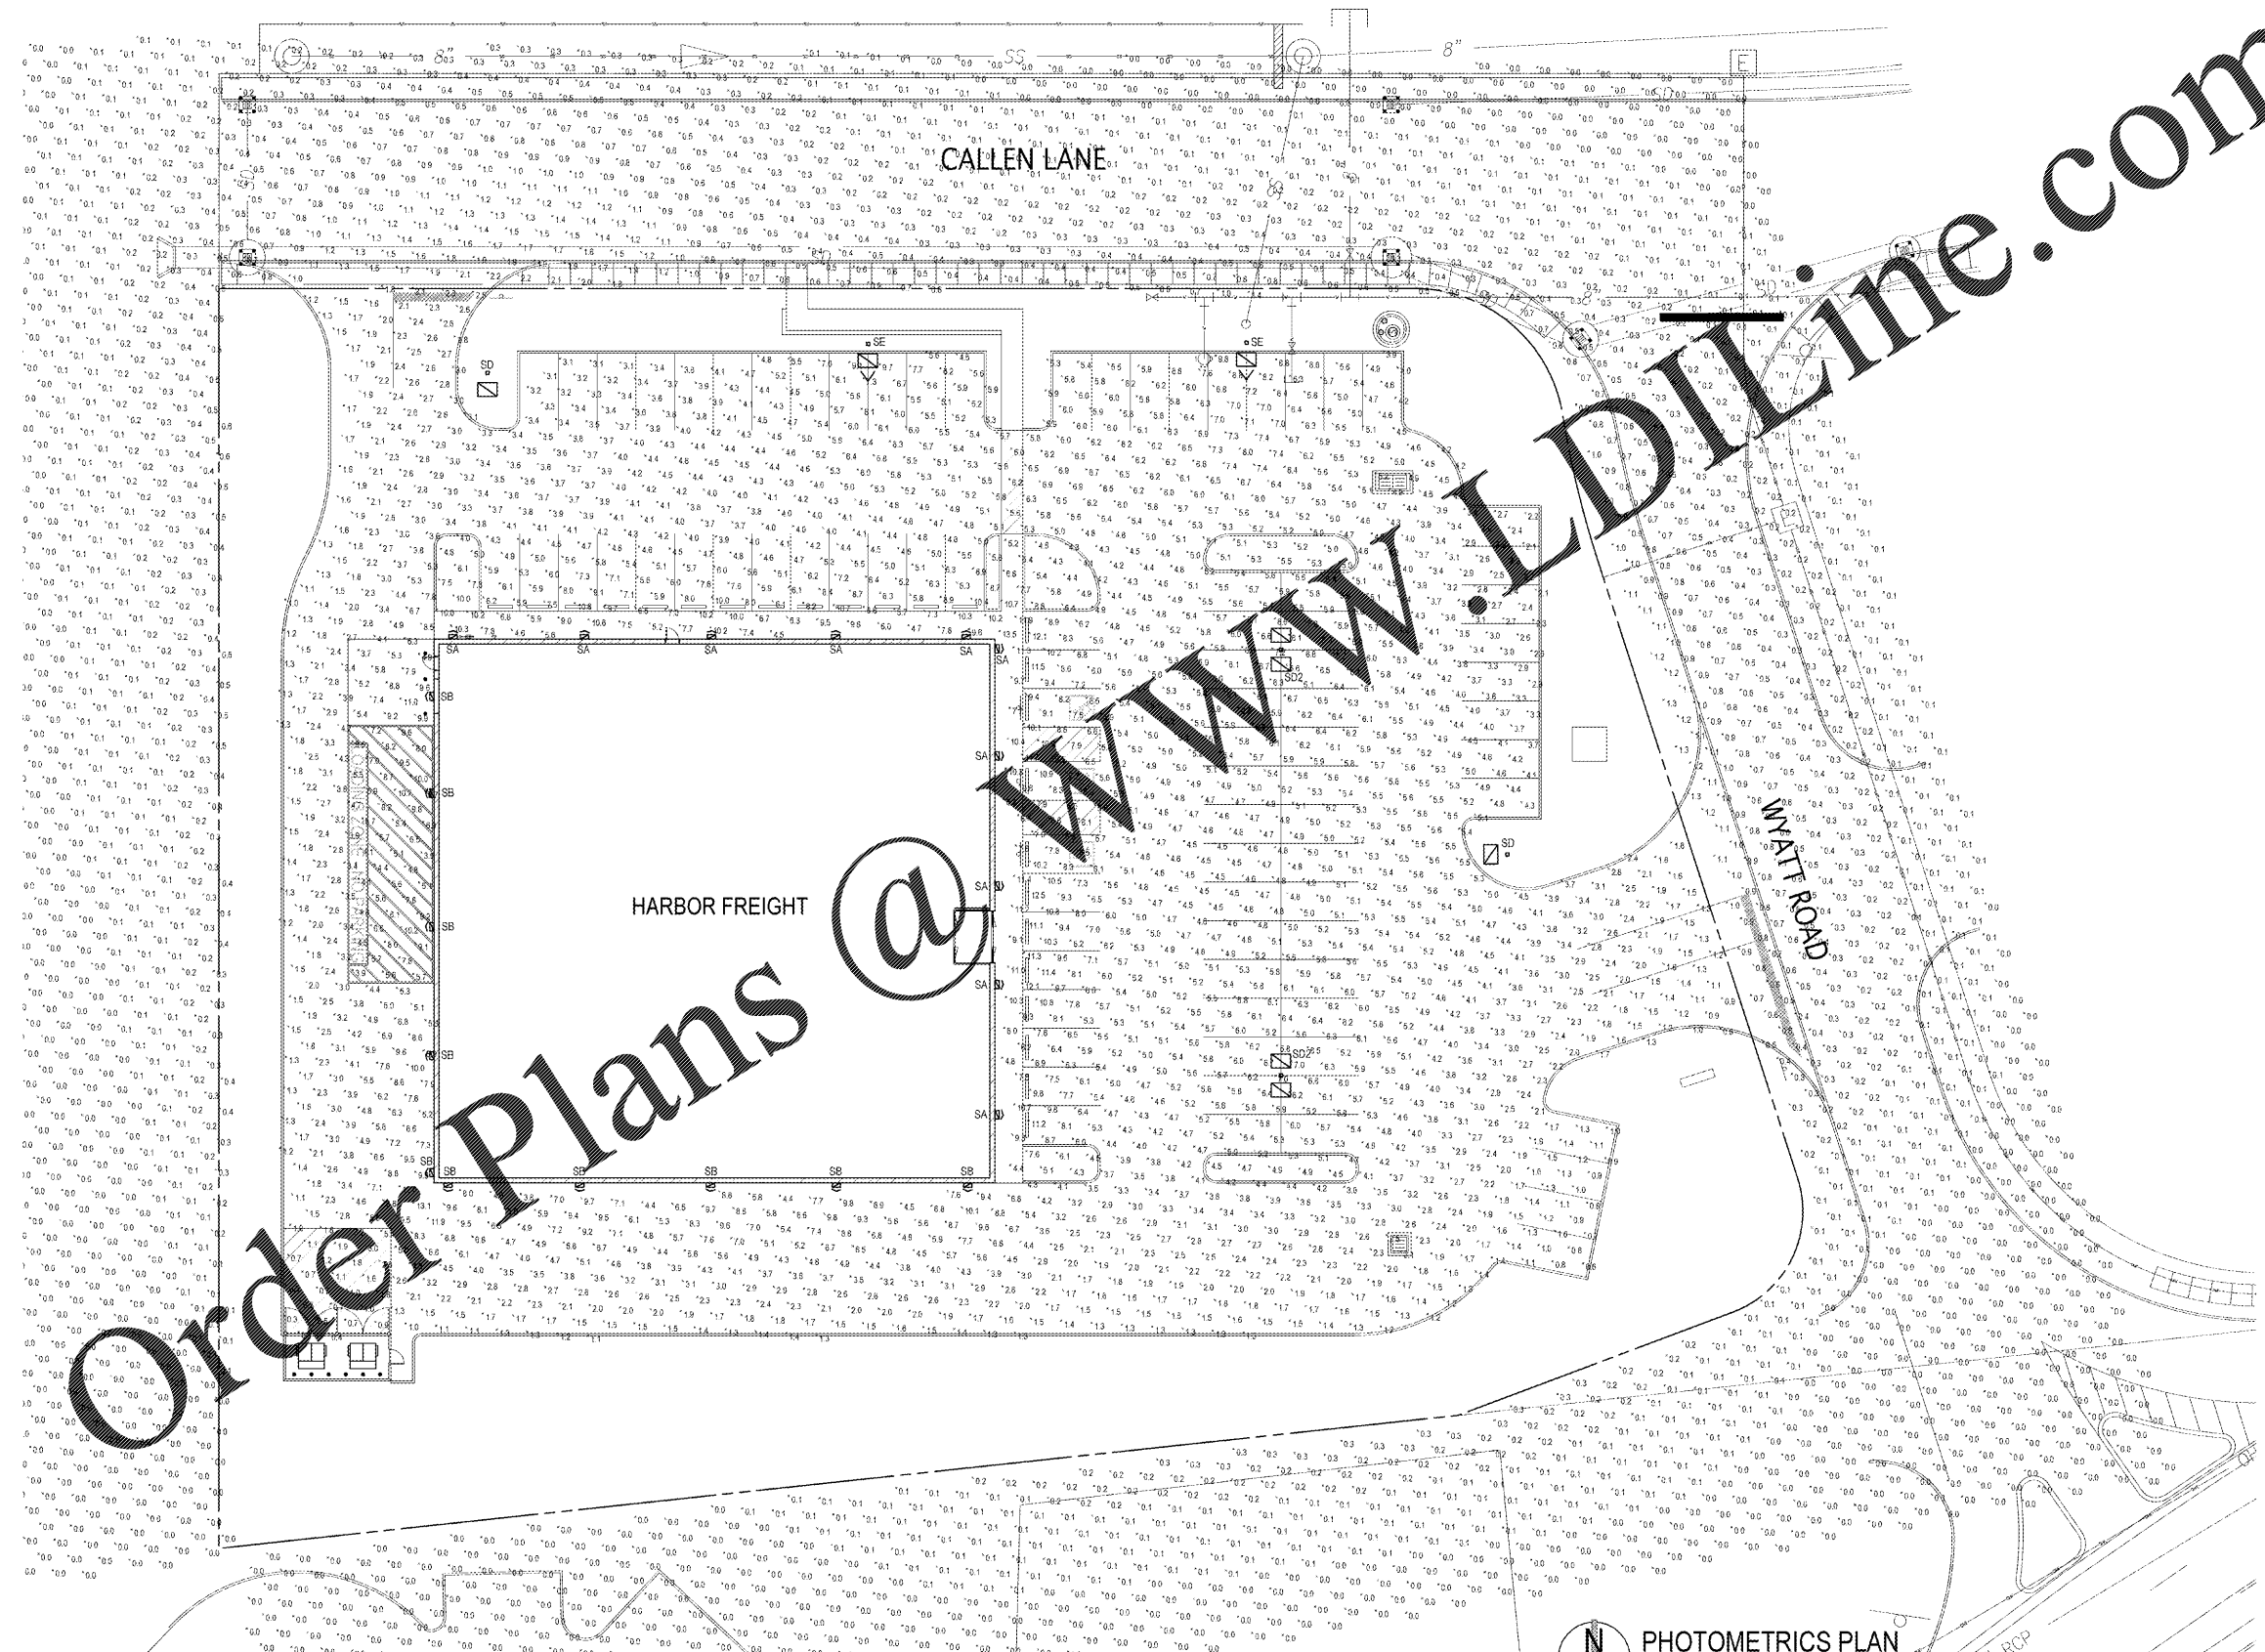

Order Plans @

PHOTOMETRICS PLAN  
SCALE 1" = 20'-0"

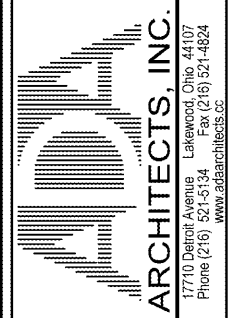

ARCHITECTS, INC.  
17710 Detroit Avenue Lakewood, Ohio 44107  
Phone (216) 521-5134 Fax (216) 521-4824  
www.adaarchitects.com

HARBOR FREIGHT TOOLS

705 WYATT ROAD NORTHWEST CLEVELAND, TN 37312

REVISIONS

#	DATE	TYPE
1		
2		
3		
4		
5		
6		
7		
8		
9		
10		

PHOTOMETRIC PLAN  
DATE 06/02/20  
JOB NO. 19155  
E0.3  
SHEET NO.

DO NOT SCALE THESE DRAWINGS

This document (including all drawings) was prepared by ADA Architects, Inc. ("ADA") specifically for the referenced project and is not intended for any other use. ADA makes no warranty, express or implied, regarding the accuracy, completeness, or reliability of the information contained herein. This instrument of service shall not be used for any other project, for additions to this project or for completion of this project by others without ADA's prior written consent. Any unauthorized use of this instrument of service shall be at the user's sole risk and without liability to ADA. ADA makes no warranty, express or implied, of merchantability or of fitness for a particular purpose.