



SITE BENCHMARK					
SITE BENCHMARK					
NUMBER	NORTHING (SURVEY FEET)	EASTING (SURVEY FEET)	ELEVATION (SURVEY FEET)	DESCRIPTION	
8002	321,620.423	2,310,191.525	783.329	MAG A	
8003	322,404.553	2,308,639.503	847.344	MAG B	
8004	322,500.445	2,309,354.437	836.695	MAG C	
8005	321,178.622	2,309,762.948	796.380	MAG D	
8007	321,495.153	2,308,301.837	834.093	MAG E	

#16 NAIL WITH MARKED WASHER LOCATED IN PAUL HUFF PKWY AND MOUSE CREEK RD NW AT COORDINATES LISTED ABOVE.

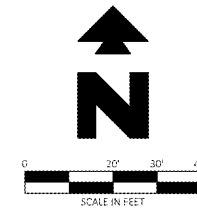

Know what's below.
Call before you dig.

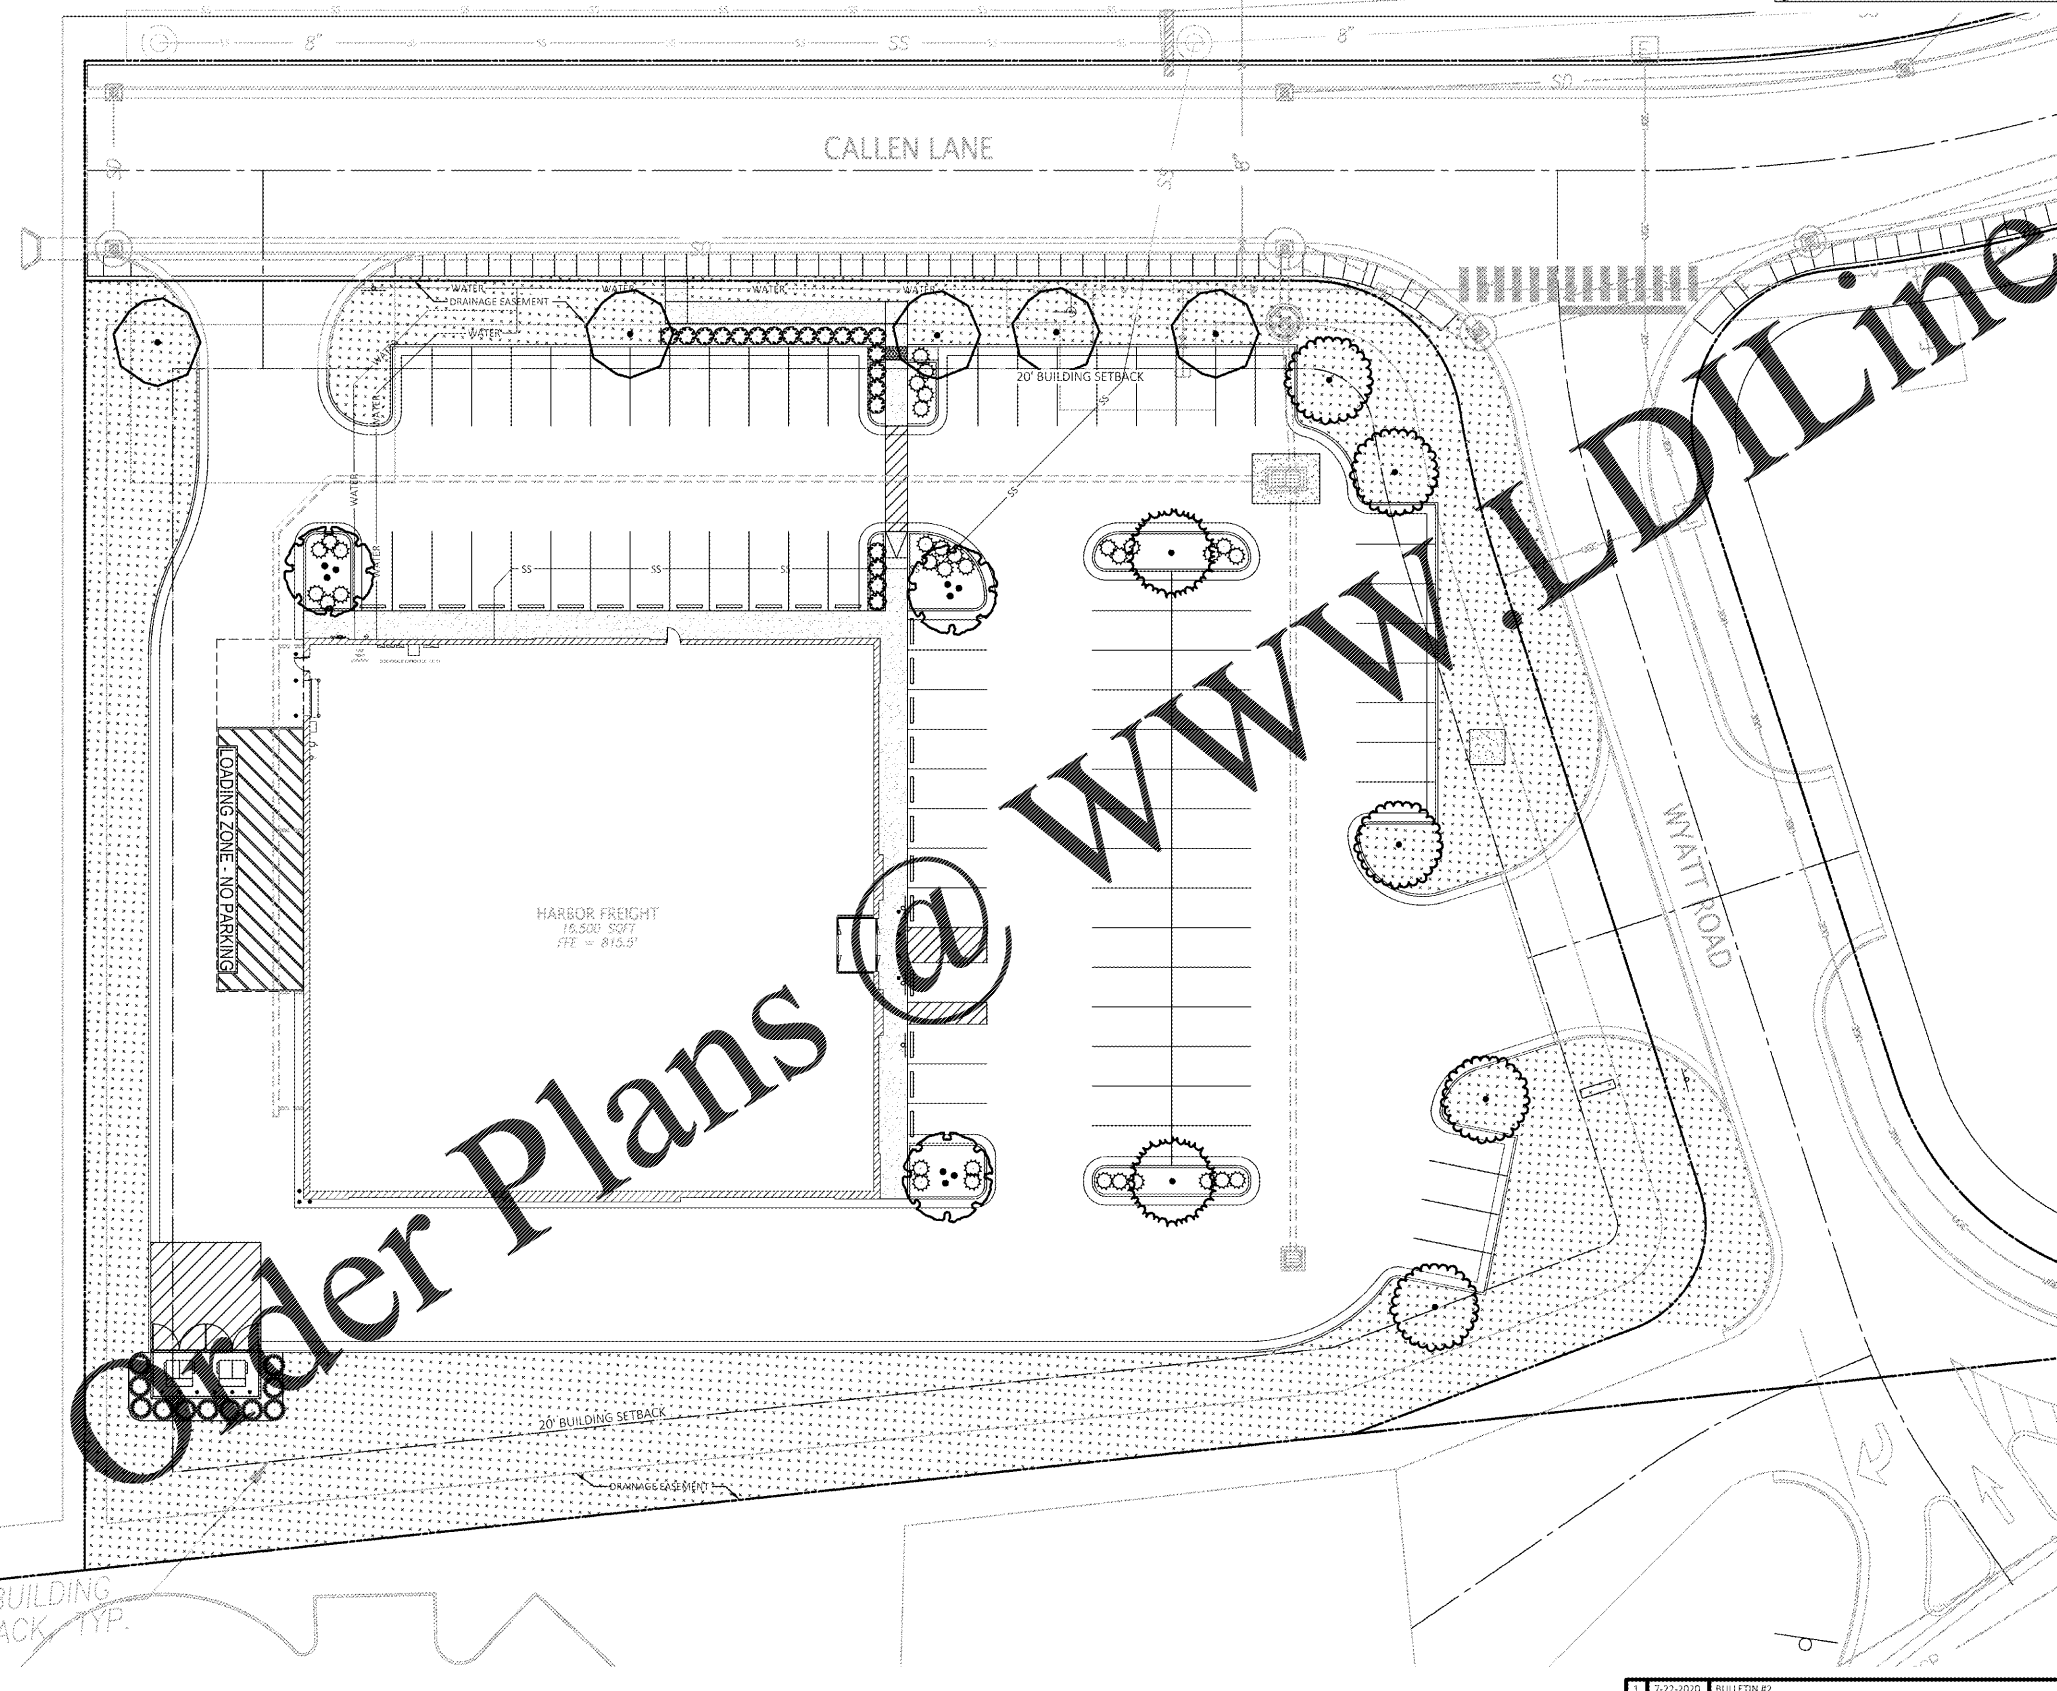

EXISTING LEGEND			
	OVERHEAD ELECTRIC	CHT	OVERHEAD TELEPHONE
	OVERHEAD TV	CHTV	OVERHEAD TV
	SANITARY SEWER	X'SS	SANITARY SEWER
	UNDERGROUND ELECTRIC	UGSE	UNDERGROUND ELECTRIC
	UNDERGROUND ELECTRIC AND TELEPHONE	UGSE/T	UNDERGROUND ELECTRIC AND TELEPHONE
	UNDERGROUND TELEPHONE	UGST	UNDERGROUND TELEPHONE
	UNDERGROUND TV	UGSTV	UNDERGROUND TV
	WATER	X"W	WATER
	GAS	X"G	GAS
	OVERHEAD ELECTRIC AND TELEPHONE	CHT/T	OVERHEAD ELECTRIC AND TELEPHONE

PROPOSED			
	BOUNDARY LINE		
	RIGHT OF WAY LINE		
	STORM DRAIN		
	TURF TYPE RESCUE GRASS SOD		
	TYPICAL PLANTING WITH QUANTITY AND KEY (SEE PLANT LIST)		

GENERAL NOTES
A. SEE LANDSCAPE NOTES FOR LANDSCAPE NOTES AND DETAILS.

PLANT SCHEDULE					
TREES	QTY	BOTANICAL / COMMON NAME	CONT	CAL	DETAIL
	5	ACER RUBRUM 'AUTUMN BLAZE' / AUTUMN BLAZE RED MAPLE	8 & 8	2" CAL	50A
	3	BETULA NIGRA 'DURAHEAT' / DURAHEAT RIVER BIRCH	8 & 8	2" CAL	50A
	5	QUERCUS SHUMARDII / SHUMARD RED OAK	8 & 8	2" CAL	50A
	2	TAXODIUM DISTICHUM 'SHAWNEE BRAVE' TM / BALD CYPRESS	8 & 8	2" CAL	50A
SHRUBS	QTY	BOTANICAL / COMMON NAME	SIZE	DETAIL	INSTALL HT
	13	LOROPETALUM CHINENSE 'PURPLE DIAMOND' / FRINGE FLOWER	5 GAL	50B	
	23	MUEHLBERGIA CAPILLARIS 'REGAL MIST' TM / MAUPEL	5 GAL	50B	
	11	PRUNUS LAUROCERASUS 'NANA' / ENGLISH LAUREL	5 GAL	50B	

NOTE: SEE ARCHITECTURAL PLANS FOR EXACT LOCATIONS AND DIMENSIONS OF PORCHES, RAMPS, VESTIBULE, SLOPED PAVING, TRUCK DOCKS, BUILDING UTILITY ENTRANCE LOCATIONS AND PRECISE BUILDING DIMENSIONS.

31313	7/22/20	JDG	JEM	CAG	CAG
CEI PROJECT NO.	INITIAL DATE	DPOR	PM	DES	DRW
CEI Engineering Associates, Inc.					
ENGINEERS • PLANNERS • SURVEYORS LANDSCAPE ARCHITECTS • ENVIRONMENTAL SCIENTISTS					
3030 LBJ Freeway, Suite 100 Dallas, TX 75234			(972) 488-3737 FAX (972) 488-6732		
HARBOR FREIGHT TOOLS					
WYATT RD. CLEVELAND TN					
LANDSCAPE PLAN				REV DATE 7/22/20	SHEET NO. C7

FOR BID
PURPOSES
ONLY

NO.	DATE	DESCRIPTION
1	7-22-2020	BULLETIN #2
		REVISIONS

JOB # 31313 DRAWING: 31313-LP.dwg LAST SAVED BY: CSROCLAMO LOCATION: P:\31000\31313\0\Drawings\Design\Working\31313-LP.dwg