



N/F
 AMBY DEVELOPMENT INC.
 PIN: R2730001D00
 DB 2302/232
 PB D142/F1

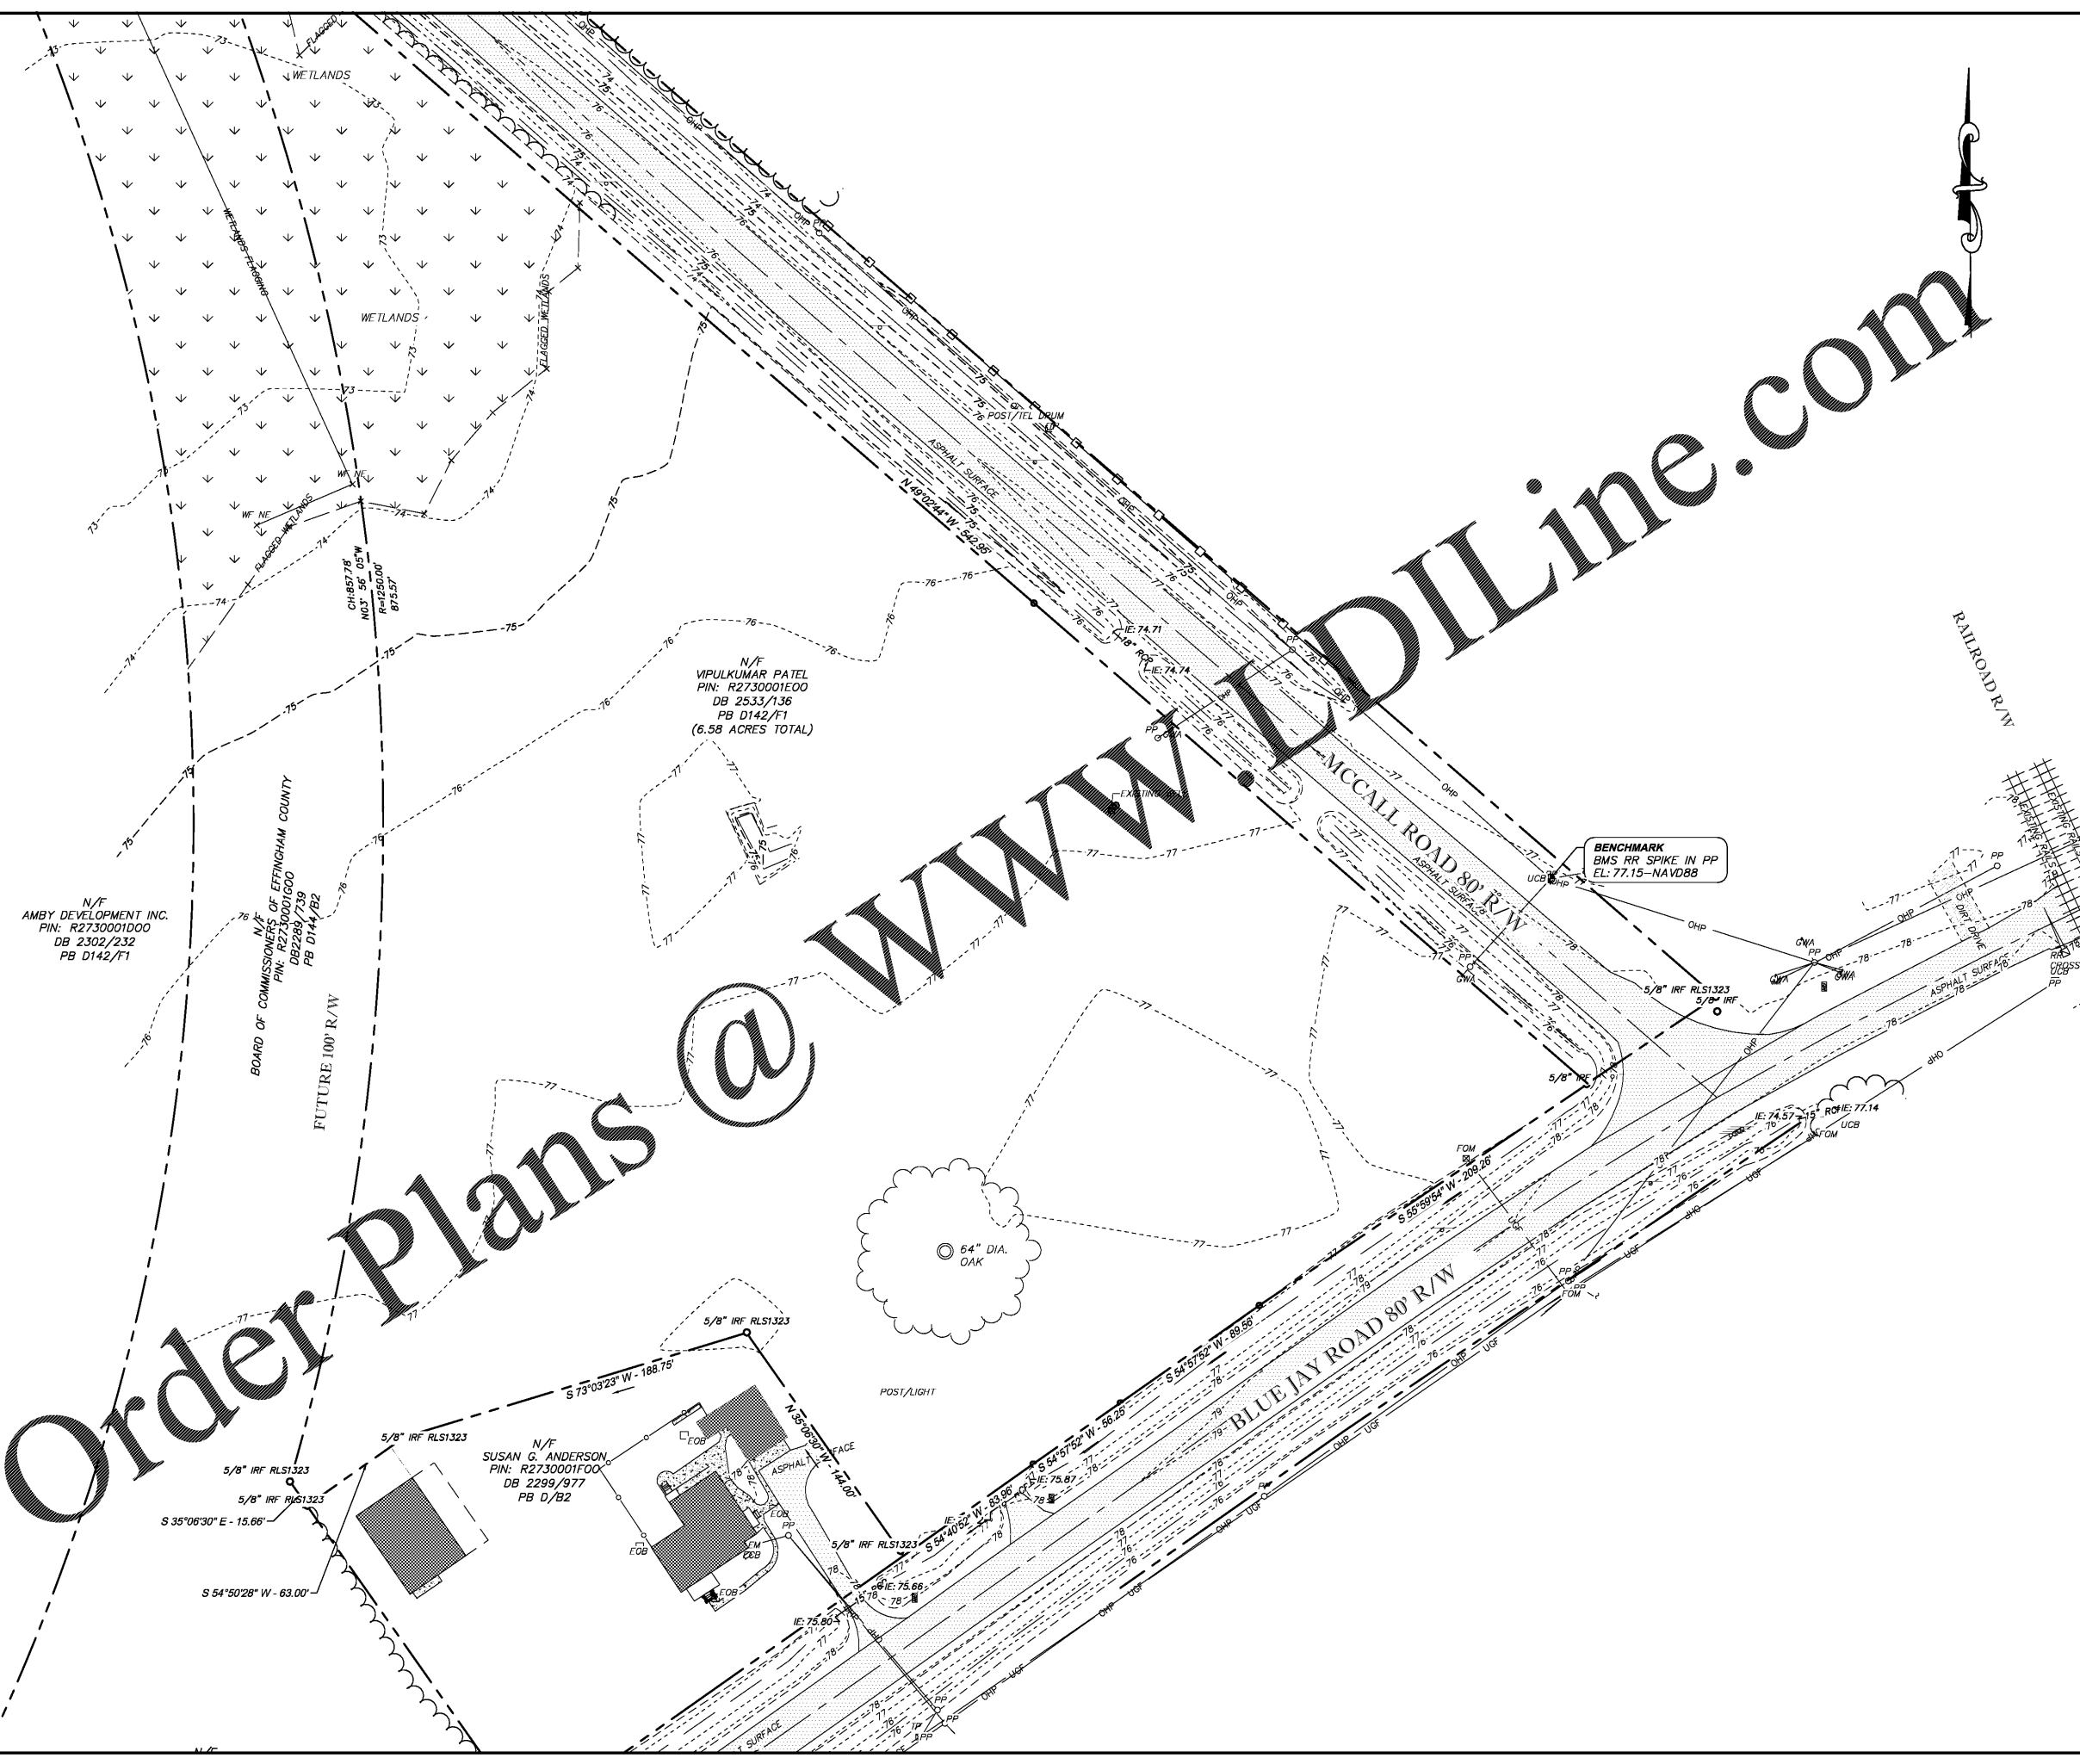

Order Plans @ WWW.PDLine.com

NO.	REVISION DESCRIPTION	BY	DATE

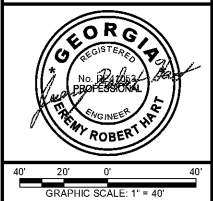

EMC ENGINEERING SERVICES, INC.
 1211 Merchant Way, Suite 201
 Statesboro, GA 30458
 Ph: (912) 784-7022
 Fax: (912) 233-4580
 statesboro@emc-eng.com
 www.emc-eng.com

emc
 CIVIL
 MARINE
 ENVIRONMENTAL

OFFICE LOCATIONS: ALBANY, ATLANTA, AUGUSTA, BRUNSWICK, COLUMBUS, SAVANNAH, STATESBORO, AND VALDOSTA

EXISTING CONDITIONS

PATEL CONVENIENCE STORE
 BLUE JAY & McCALL ROAD
 RINCON, GEORGIA
 Prepared for:
 VIPULKUMAR PATEL

PROJECT NO.:	20-0025
DRAWN BY:	JCH
DESIGNED BY:	MDM
SURVEYED BY:	EMC
FEBRUARY DATE:	FEBRUARY 2016
CHECKED BY:	JRH
SCALE:	1" = 40'
DATE:	APRIL 2020