
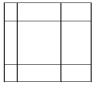





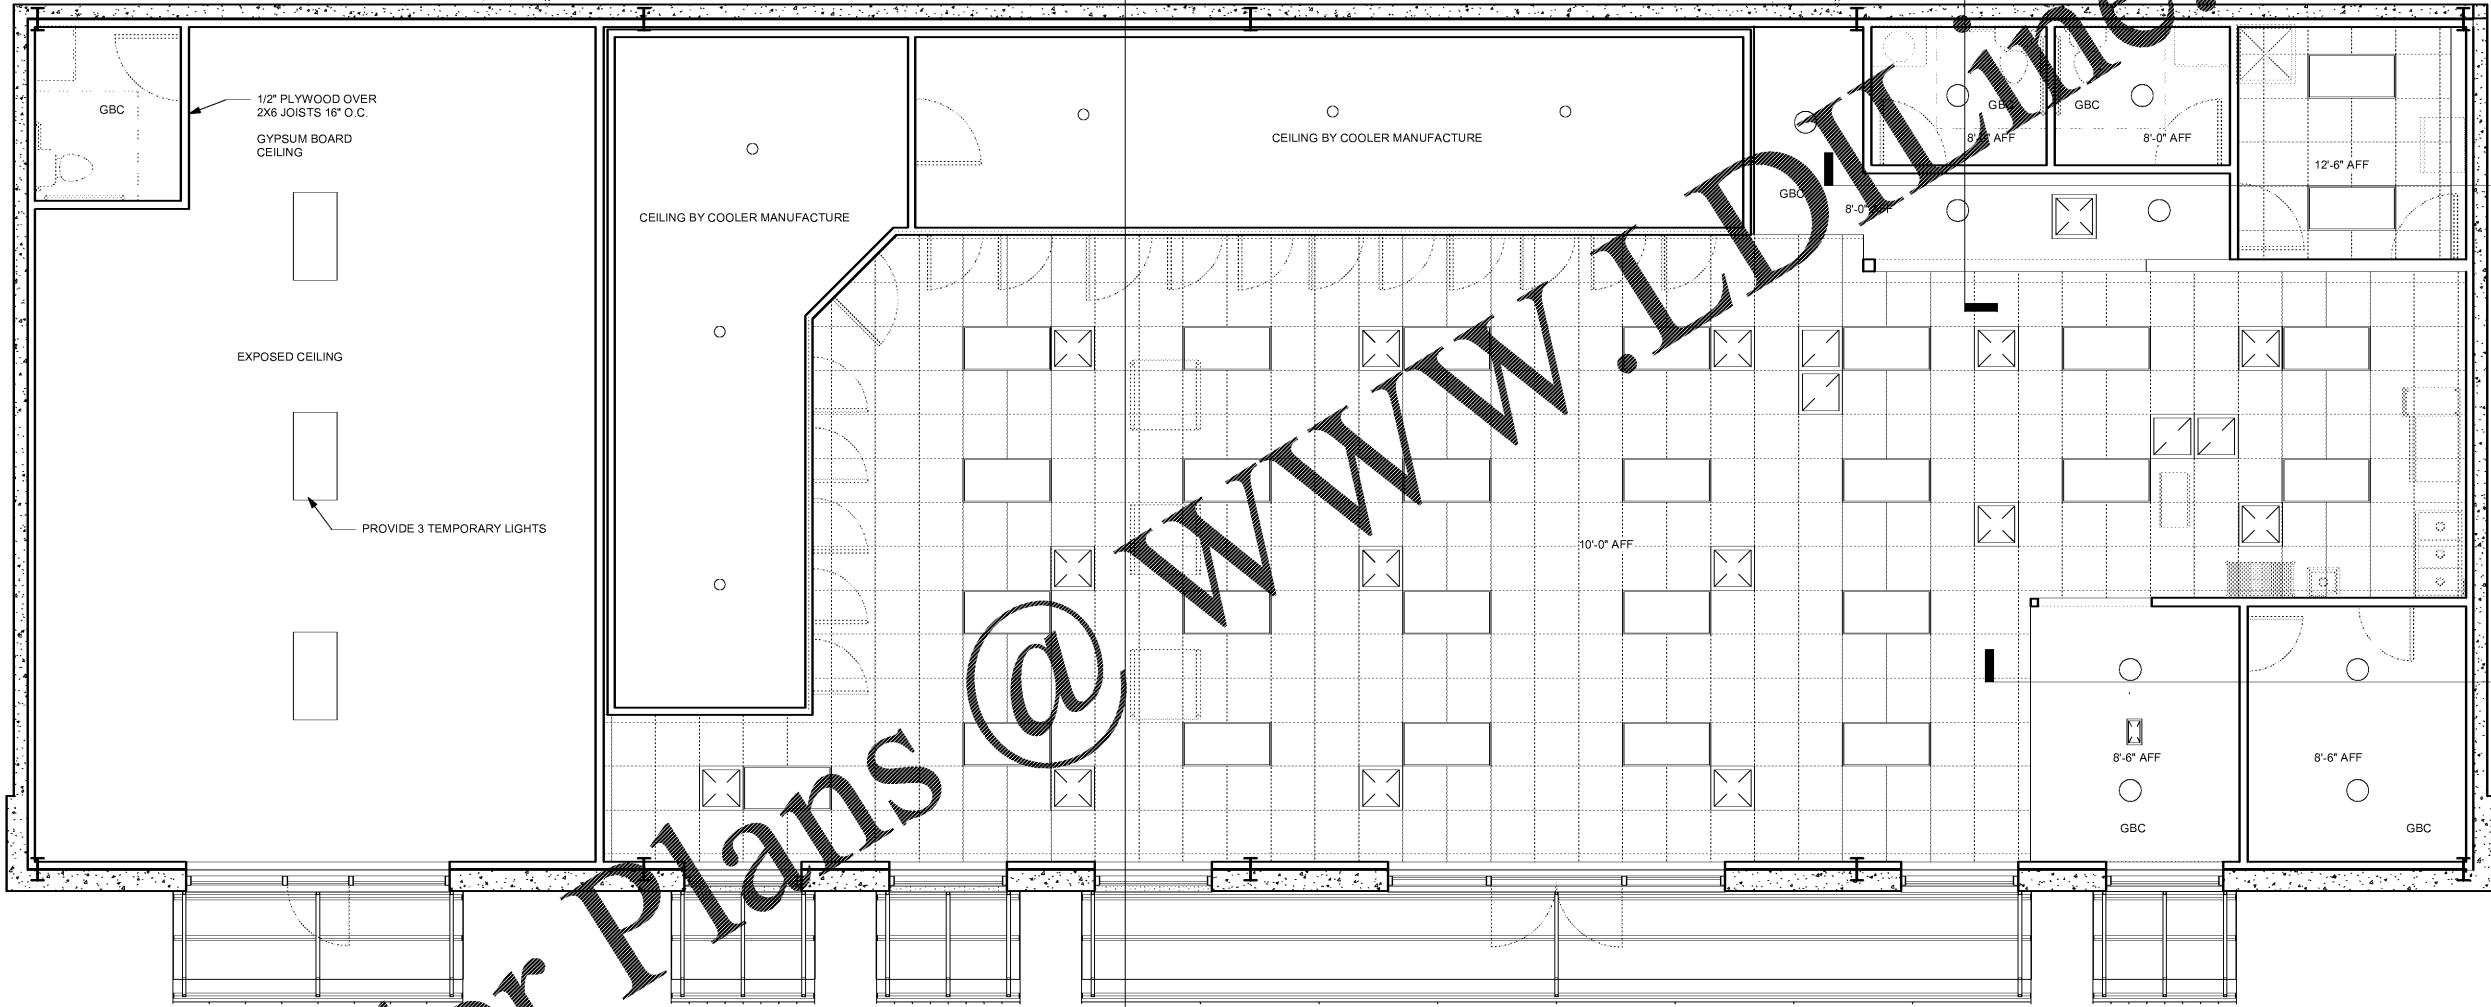


**CONVENIENCE STORE for
VIPULKUMAR PATEL
RINCON, GEORGIA**

CEILING PLAN LEGEND

	DIFFUSER		2 X 2 ACOUSTIC CEILING TILES
	RETURN		GYPSUM BOARD CEILING
	SURFACE MOUNTED LED FIXTURES		
	6" LED CAN LIGHT		
	2 X 4 RECESSED LED LIGHT FIXTURE		



1 CEILING PLAN
A1.1 1/4" = 1'-0"

SCHEDULE OF REVISIONS

#	DATE

PROJECT NUMBER: 2009
PROJECT DATE: 4-10-2020
DRAWN BY: Author
APPROVED BY: Approver

A1.1