


**CONVENIENCE STORE for
VIPULKUMAR PATEL
RINCON, GEORGIA**

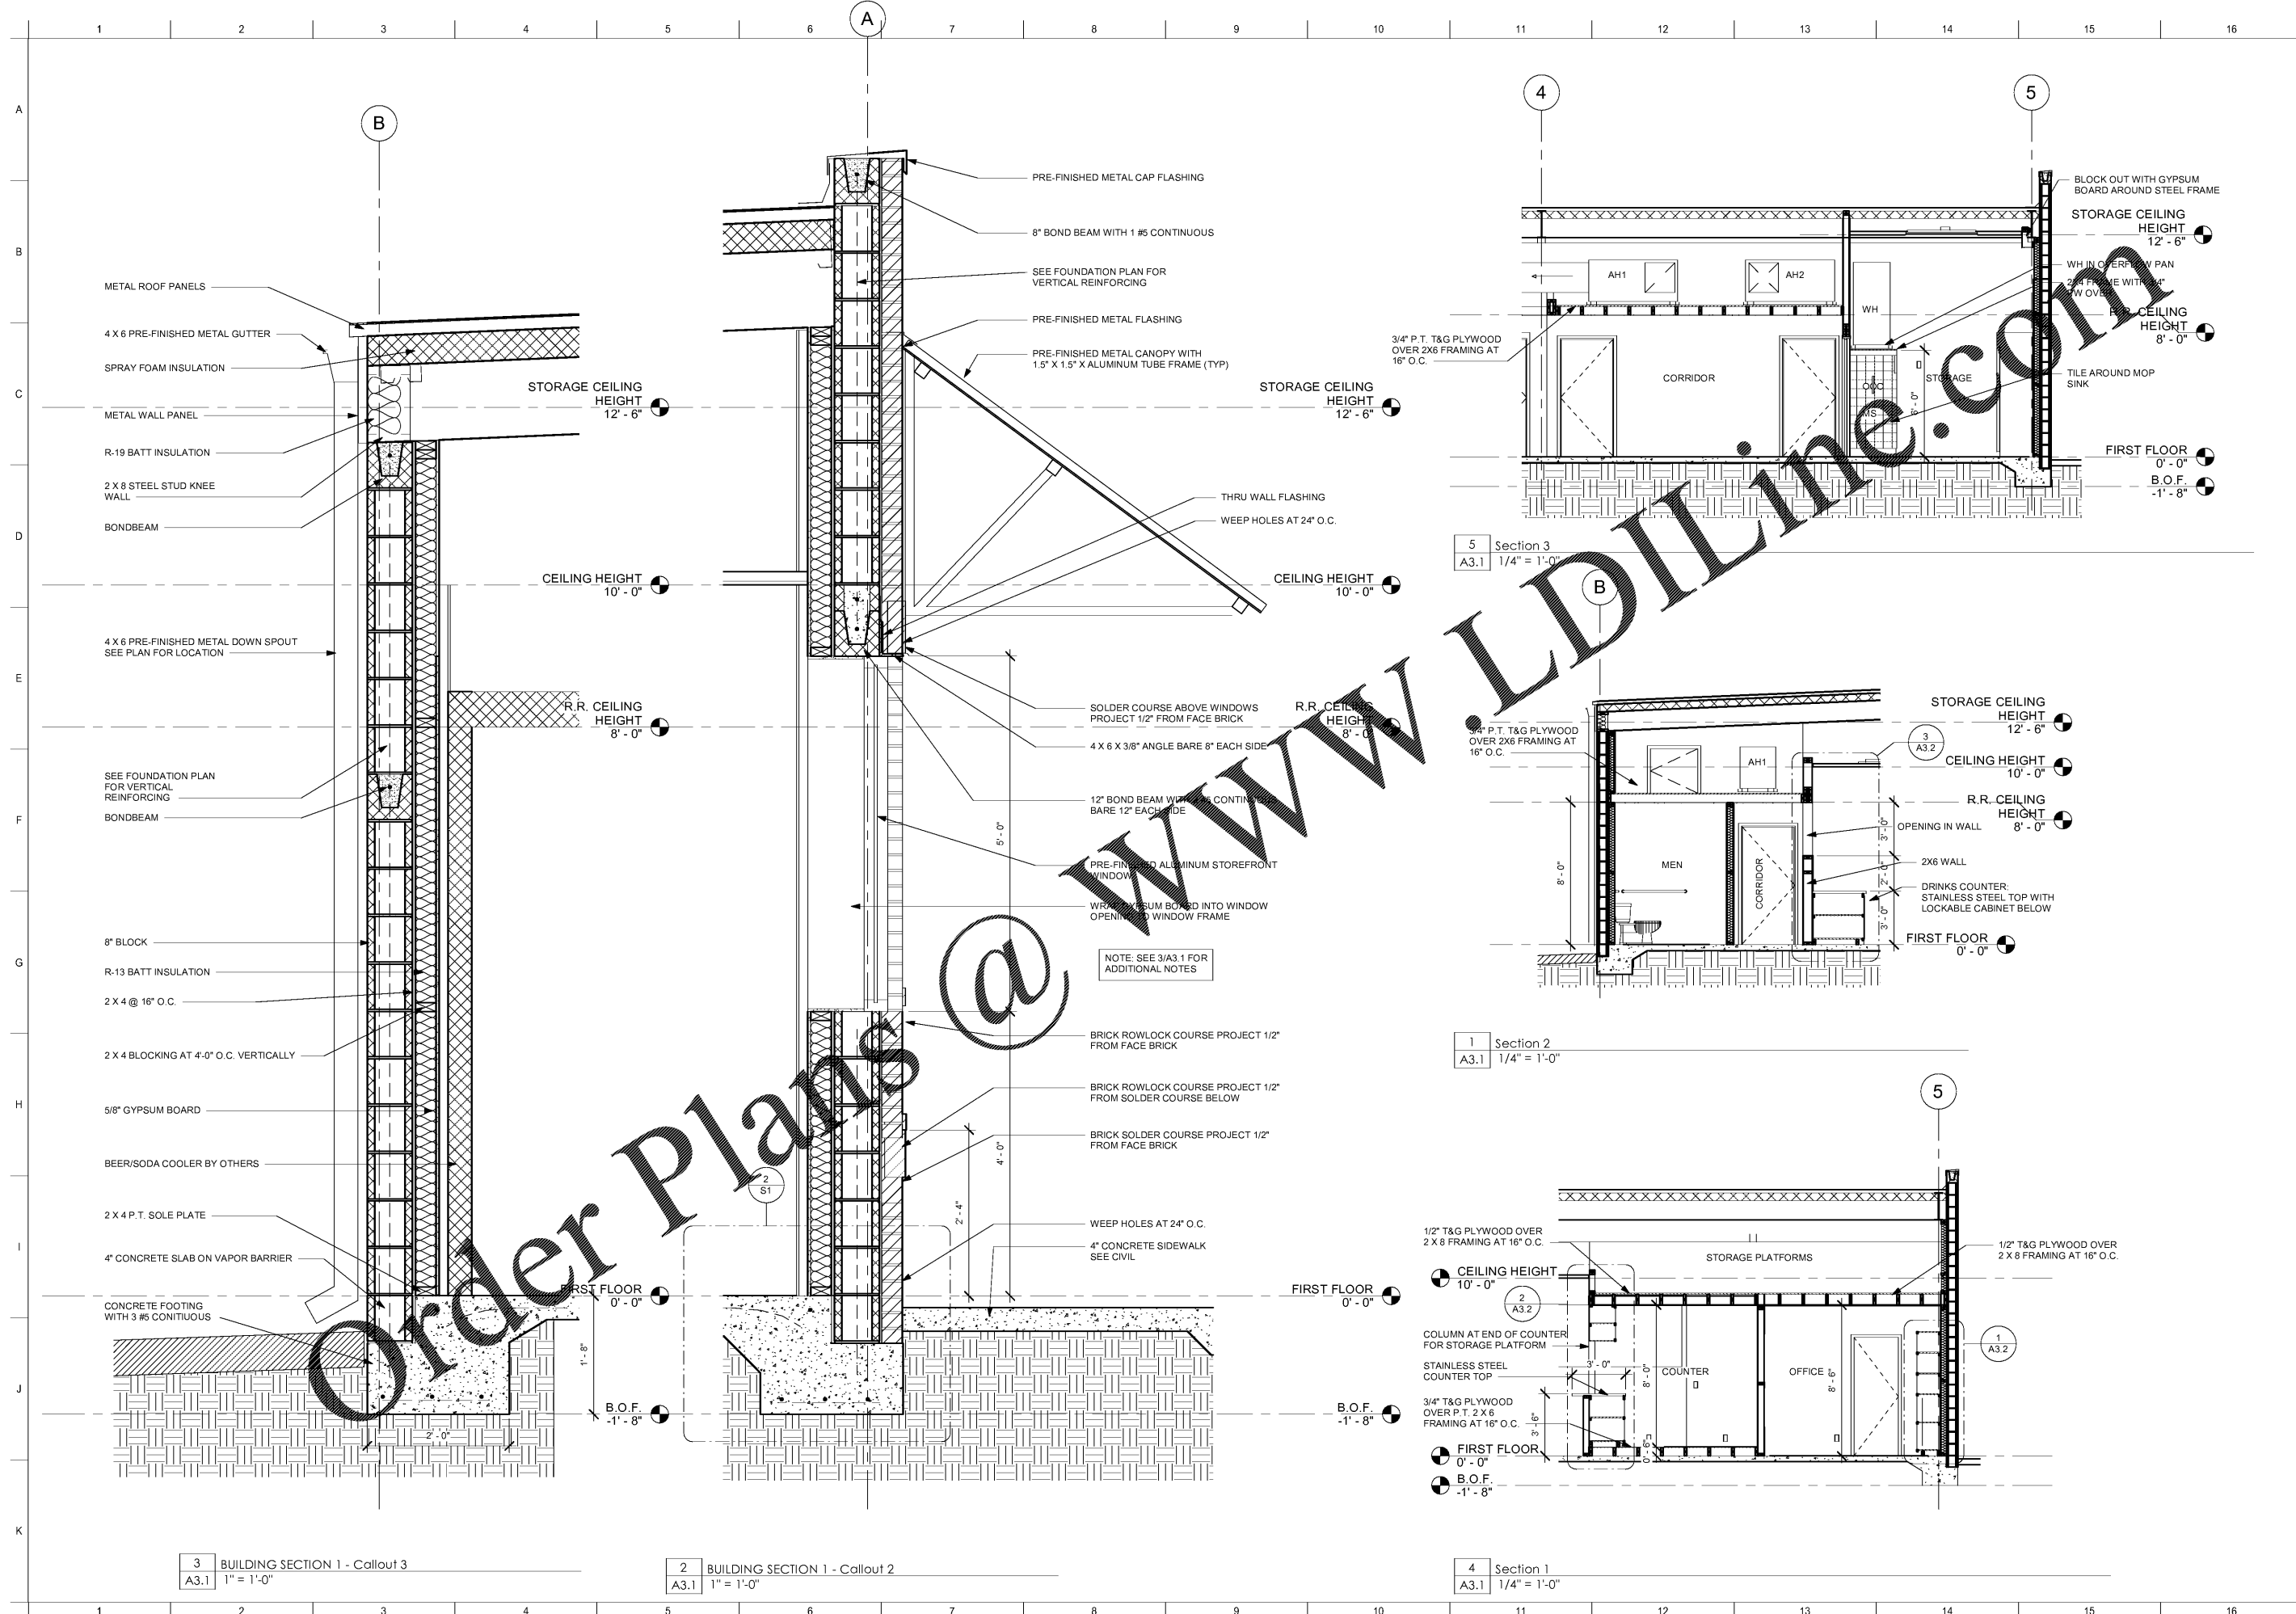

3 BUILDING SECTION 1 - Callout 3
A3.1 1/4" = 1'-0"

2 BUILDING SECTION 1 - Callout 2
A3.1 1/4" = 1'-0"

4 Section 1
A3.1 1/4" = 1'-0"

1 Section 2
A3.1 1/4" = 1'-0"

5 Section 3
A3.1 1/4" = 1'-0"

SCHEDULE OF REVISIONS	
#	DATE

PROJECT NUMBER: 2009
PROJECT DATE: 4-10-2020
DRAWN BY: Author
APPROVED BY: Approver