


**CONVENIENCE STORE for  
VIPULKUMAR PATEL  
RINCON, GEORGIA**

SCHEDULE OF REVISIONS


#	DATE

PROJECT NUMBER: 2009  
PROJECT DATE: 4-10-2020  
DRAWN BY: CL/FO  
APPROVED BY: FRD


**A3.2**

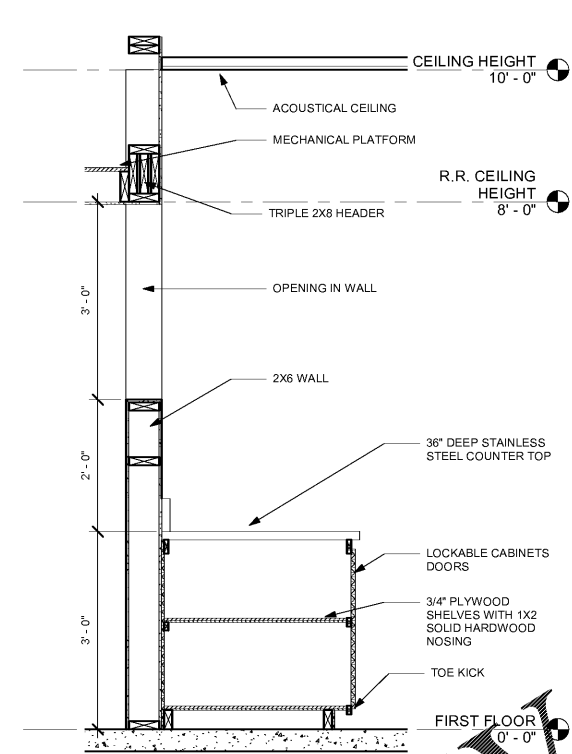


3 DRINKS COUNTER  
A3.2 3/4" = 1'-0"

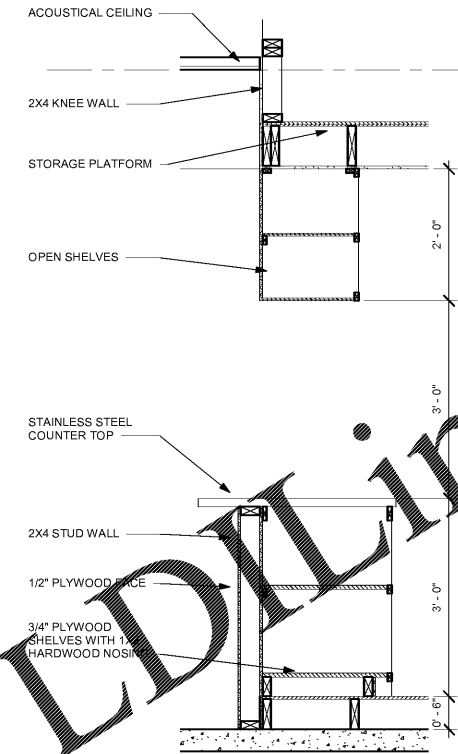


2 CHASHIER COUNTER  
A3.2 3/4" = 1'-0"

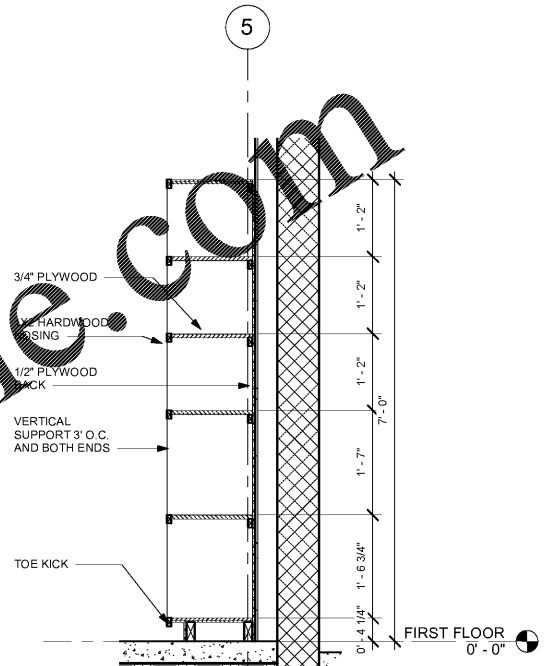

1 OFFICE SHELVES  
A3.2 3/4" = 1'-0"

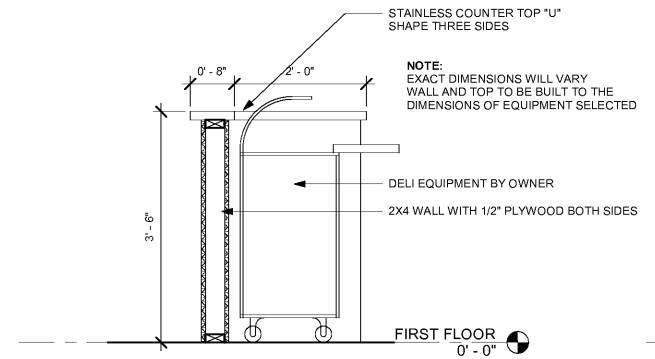

5 DELI COUNTER  
A3.2 3/4" = 1'-0"

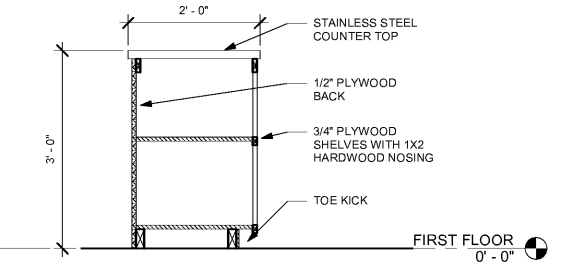

4 SMALL COUNTER  
A3.2 3/4" = 1'-0"

Order Plans @ [www.LDOnline.com](http://www.LDOnline.com)