


**CONVENIENCE STORE for  
VIPULKUMAR PATEL  
RINCON, GEORGIA**

CEILING PLAN LEGEND			
	DIFFUSER		2 X 2 ACOUSTIC CEILING TILES
	RETURN		GYPSUM BOARD CEILING
	SURFACE MOUNTED LED FIXTURES		6" LED CAN LIGHT
	2 X 4 RECESSED LED LIGHT FIXTURE		EXTERIOR UP AND DOWN WALL SCONCE ON PHOTOCELL
			LED WALL PACK @12' AFF ON PHOTOCELL

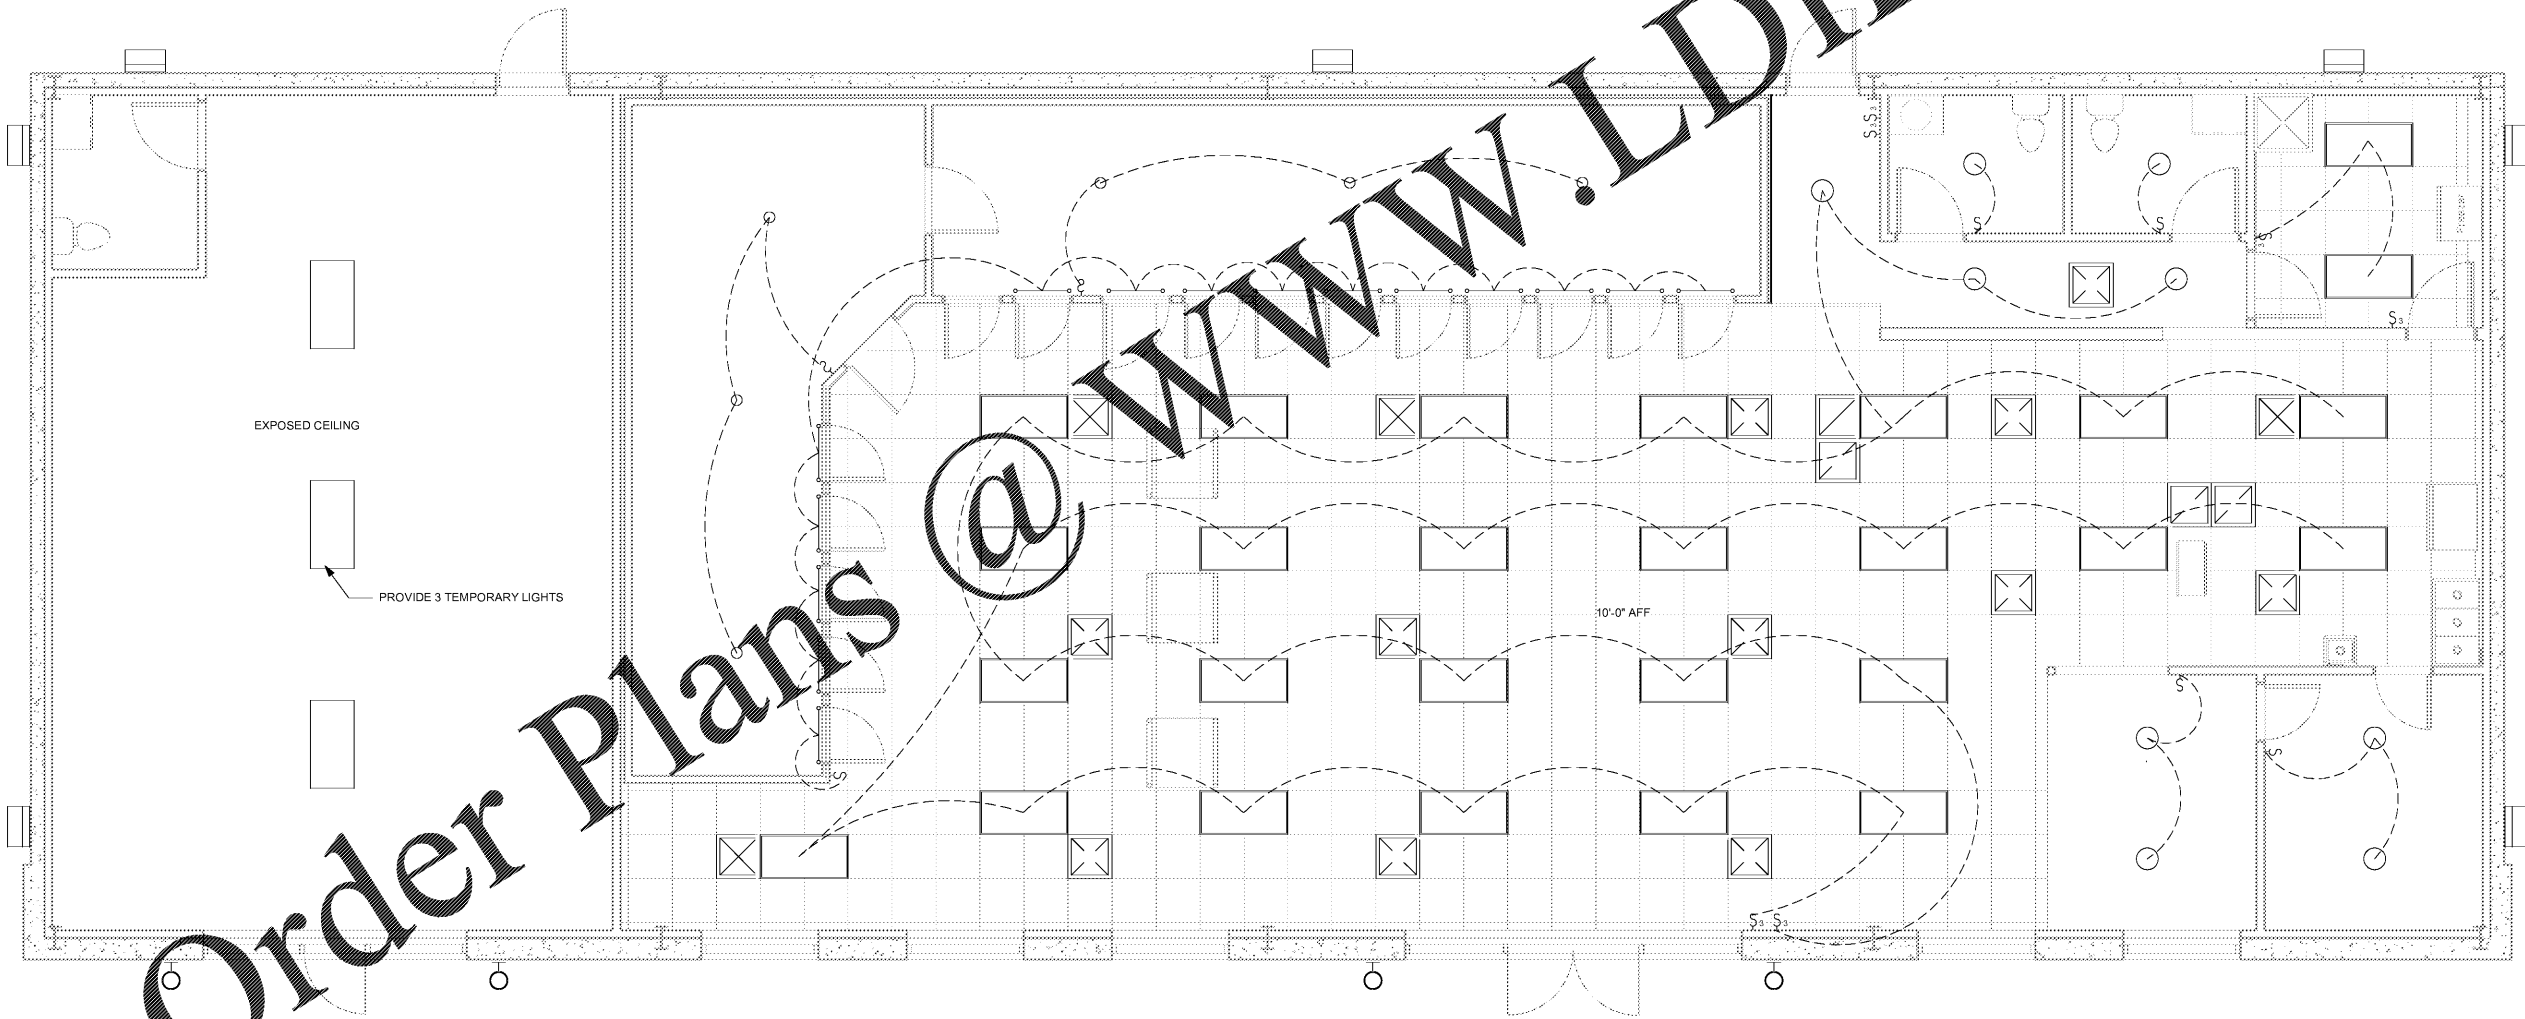

SCHEDULE OF REVISIONS	
#	DATE

PROJECT NUMBER: 2009  
PROJECT DATE: 4-10-2020  
DRAWN BY: Author  
APPROVED BY: Approver

**E2**