


PROJECT TITLE
McLEOD & MURDOCK

6004 Evans Town Center Blvd
Evans, GA 30809


REFLECTED
CEILING PLANS

MARK	DATE	ISSUED FOR PRICING DESCRIPTION
	07/28/20	


PROJECT NO: 20XXXXXX
FILE: 20200625_M&M_Construction.p
DRAWN BY: CKW
CHK'D BY: CKW / EJM

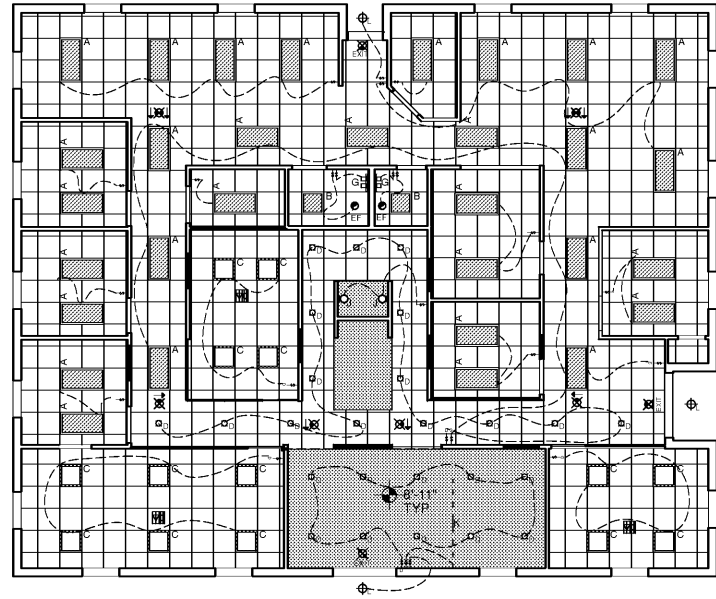

1 FIRST FLOOR RCP
SCALE: 1/8" = 1'-0"

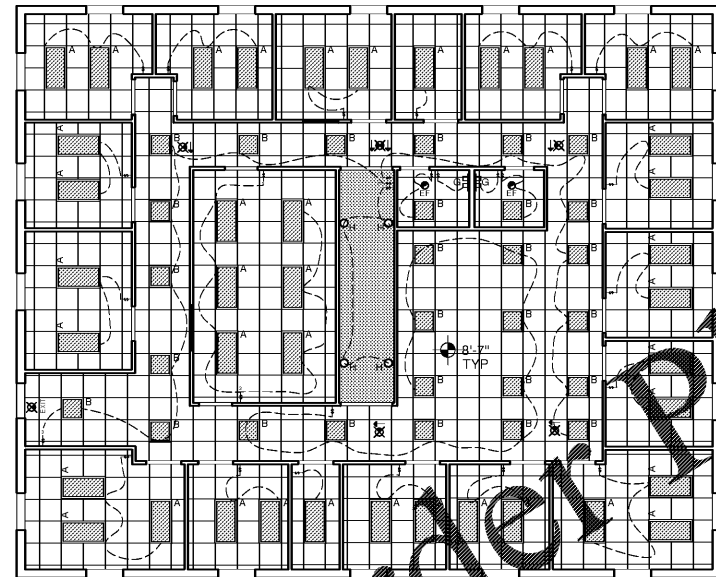

2 SECOND FLOOR RCP
SCALE: 1/8" = 1'-0"

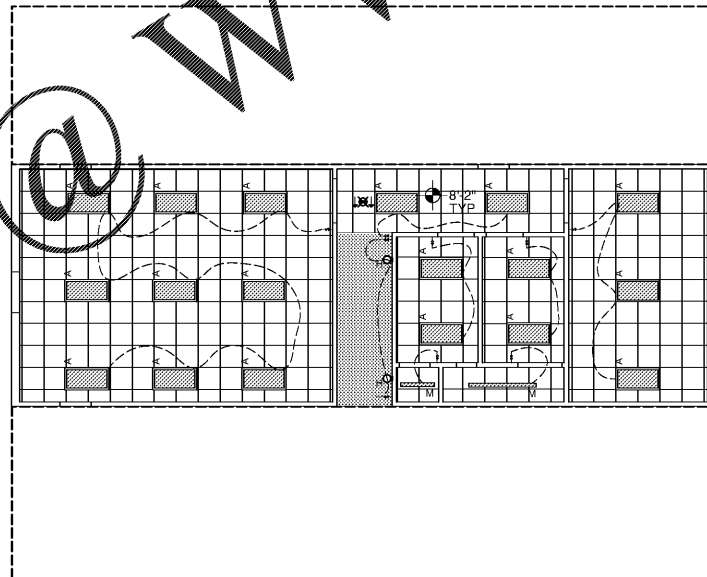

3 THIRD FLOOR RCP
SCALE: 1/8" = 1'-0"

CEILING LEGEND	
	2X2 CEILING GRID MANUFACTURER: ARMSTRONG STYLE: MESA TEGULAR 24"x24" 15/16" ANGLED TEGULAR W/ SUPRAFINE 9/16" POWDER COAT GRID
	HARD GYPSUM CEILING FINISH: CEILING BRIGHT WHITE

SWITCHING LEGEND	
	STANDARD SINGLE POLE SWITCH
	3-WAY SWITCH
	DIMMER SWITCH

LIGHTING LEGEND	
	TROFFER LIGHT MANUFACTURER: LITHONIA LIGHTING SERIES: 20BLT4 24"x48" TROFFER DIFFUSER: SQUARE SMOOTH
	TROFFER LIGHT MANUFACTURER: LITHONIA LIGHTING SERIES: 20BLT4 24"x24" TROFFER DIFFUSER: SQUARE SMOOTH
	TROFFER EDGE LIGHT MANUFACTURER: LITELINE SERIES: EDGE 24" X 24"
	RECESSED CAN LIGHT MANUFACTURER: LITHONIA LIGHTING SERIES: LDN6 OS 6" OPEN LED DOWN LIGHT
	VANITY LIGHT MANUFACTURER: GENERATION LIGHTING SERIES: CLARA 24"VS24402CH SIZE: 24" LIGHT VANITY FINISH: CHROME
	WALL SCONCE MANUFACTURER: HUDSON VALLEY SERIES: LAGRANGE SIZE: 8" W X 15" H X 6" D FINISH: AGED BRASS (AGB)
	WALL SCONCE MANUFACTURER: TBD SERIES: TBD SIZE: TBD FINISH: TBD
	UNDER CABINET LIGHTING LED TAPE LIGHT
	EXIT SIGN MANUFACTURER: LIGHTALARMS SERIES: SIMPLICITY EDGE-LIT SERIES 6UENRM
	EXHAUST FAN MANUFACTURER: TBD SERIES: TBD SIZE: TBD FINISH: TBD
	EXISTING CEILING MOUNT OUTDOOR FIXTURE MANUFACTURER: TBD SERIES: TBD SIZE: TBD FINISH: TBD
	SURFACE MOUNT UTILITY STRIP LIGHT MANUFACTURER: TBD SERIES: TBD SIZE: TO FIT FINISH: TBD

Order Plans @ WWW.LDILLING.COM