
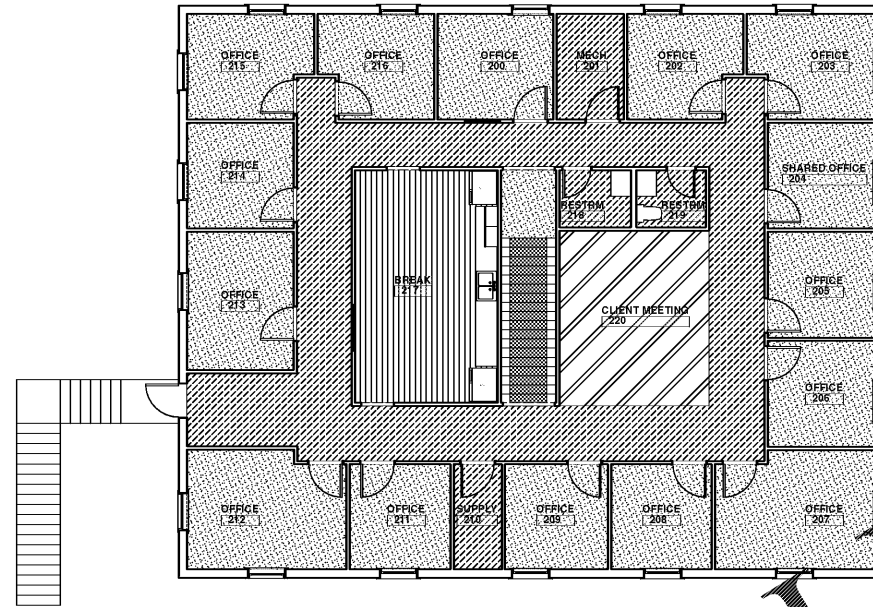


PROJECT TITLE
McLEOD & MURDOCK

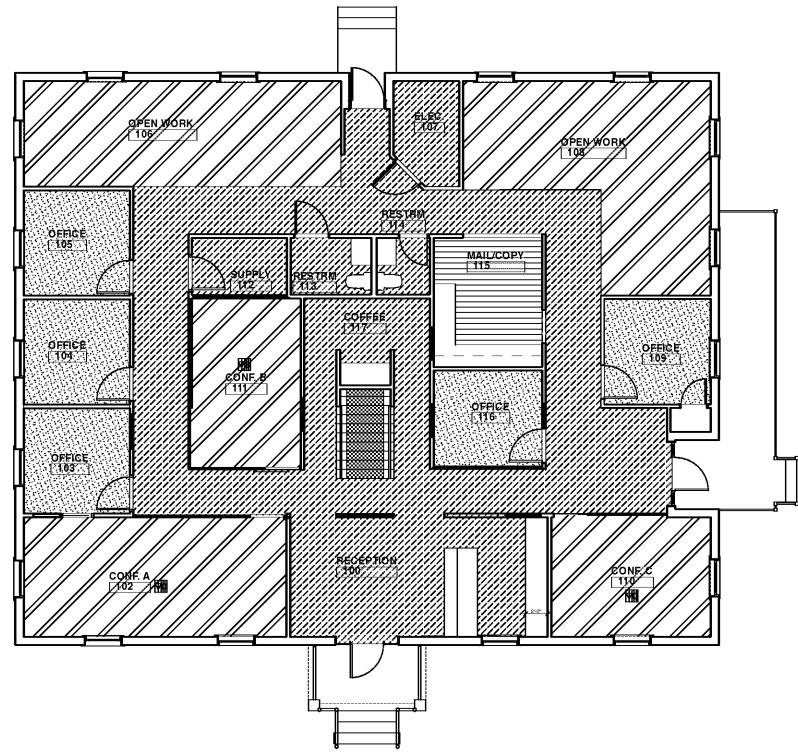


1 FLOOR FINISH: FIRST FLOOR

SCALE: 1/8" = 1'-0"

2 FLOOR FINISH: SECOND FLOOR

SCALE: 1/8" = 1'-0"

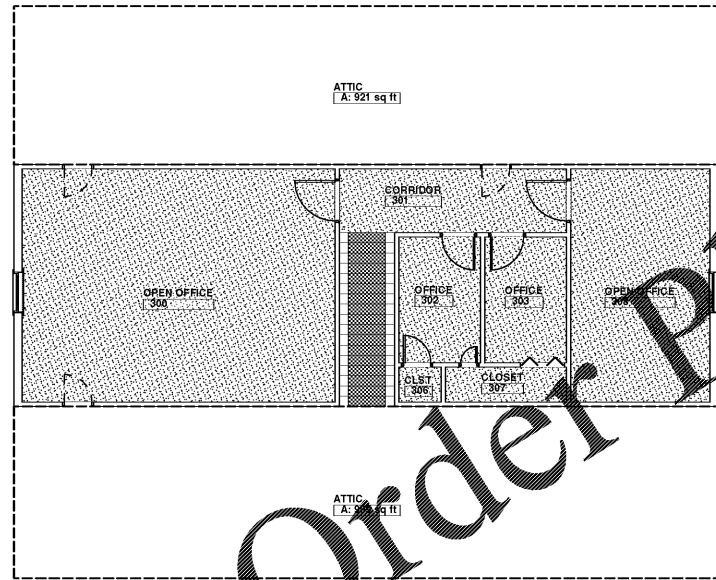

3 FLOOR FINISH: THIRD FLOOR

SCALE: 1/8" = 1'-0"

FLOOR FINISH LEGEND & NOTES	
	LVT MANF: TARKETT STYLE: HERITAGE PLANK COLOR: HONEY OAK SIZE: 6" X 36"
	LVT MANF: TARKETT STYLE: CONCRETE COLOR: CHARCOAL SIZE: 18" X 18"
	CARPET MANF: MODULYSS STYLE: QUICKSHIP - WALL 983 SIZE: 19.68" X 19.68" INSTALLATION: QUARTER TURN
	CARPET MANF: MOHAWK STYLE: URBAN PASSAGE II / GT444 COLOR: 985 METROSCAPE SIZE: 12" X 36" INSTALLATION: COORD W/ DESIGNER
	CARPET RUNNER MANF: TARKETT STYLE: BROADLOOM TBD COLOR: TBD SIZE: 40" WIDE W/ CONTRAST SERGING INSTALLATION: COORD W/ DESIGNER
<p>1. USE MANUFACTURER RECOMMENDED ADHESIVES AND APPLICATION FOR FLOORING</p> <p>2. ALL TRANSITION STRIPS TO BE: MANUFACTURER: TARKETT STYLE: METALEDGE COLOR: 00178- IRONSTONE</p> <p>3. TRANSITIONS TO OCCUR AT CENTERLINE OF CLOSED DOOR</p> <p>4. PROVIDE NEW WOOD BASE AS NEEDED. MATCH EXISTING PROFILE THROUGHOUT. PAINTED FINISH AS SPECIFIED.</p>	

6004 Evans Town Center Blvd
Evans, GA 30809

FLOOR FINISH PLANS

MARK	DATE	ISSUED FOR PRICING DESCRIPTION

PROJECT NO: 20XXXXXX
FILE: 20200625_M&M_Construction.p
DRAWN BY: CKW
CHK'D BY: CKW / EJM