



PROJECT TITLE  
**McLEOD & MURDOCK**

6004 Evans Town Center Blvd  
Evans, GA 30809

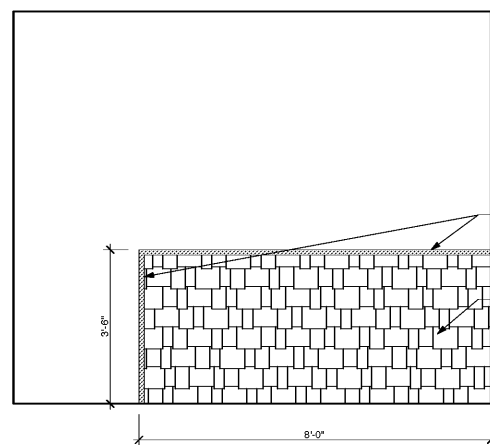

CT-1 COUNTERTOP  
CORIAN QUARTZ, VERSILIA GRIGIO  
CONTINUOUS WATERFALL- MITERED EDGE  
INSTALLATION AT LEFT EDGE.

SF-1 SPECIALTY FINISH  
STACKED WOOD WALL, RECLAIMED COLLECTION  
ROOTWOOD NATURAL

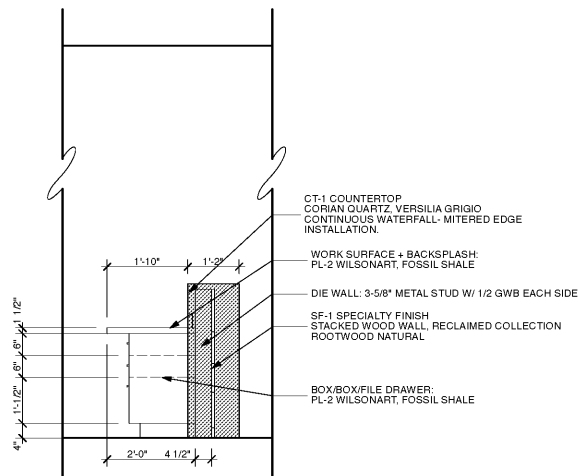


CT-1 COUNTERTOP  
CORIAN QUARTZ, VERSILIA GRIGIO  
CONTINUOUS WATERFALL- MITERED EDGE  
INSTALLATION

WORK SURFACE + BACKSPASH  
PL-2 WILSONART, FOSSIL SHALE

DIE WALL: 3-5/8" METAL STUD W/ 1/2 GWB EACH SIDE

SF-1 SPECIALTY FINISH  
STACKED WOOD WALL, RECLAIMED COLLECTION  
ROOTWOOD NATURAL

BOX/BOX/FILE DRAWER  
PL-2 WILSONART, FOSSIL SHALE

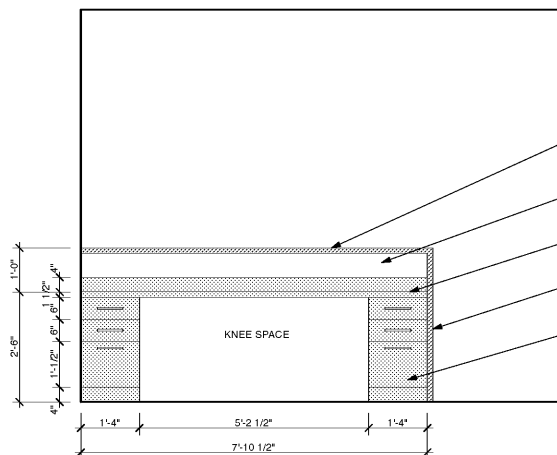

CT-1 COUNTERTOP  
CORIAN QUARTZ, VERSILIA GRIGIO  
CONTINUOUS WATERFALL- MITERED EDGE  
INSTALLATION AT LEFT EDGE.

PAINTED DIE WALL:  
P-1 SHERWIN WILLIAMS - NUJANCE

COUNTERTOP + BACKSPASH  
PL-2 WILSONART, FOSSIL SHALE


CT-1 COUNTERTOP  
CORIAN QUARTZ, VERSILIA GRIGIO  
CONTINUOUS WATERFALL- MITERED EDGE

BOX/BOX/FILE PEDESTAL  
EACH SIDE, PL-2 WILSONART,  
FOSSIL SHALE

**1** RECEPTION DESK: FRONT APPROACH  
SCALE: 1/2" = 1'-0"


**B** RECEPTION DESK: SIDE APPROACH  
SCALE: 1/2" = 1'-0"

**C** RECEPTION DESK: WORK SURFACE APPROACH  
SCALE: 1/2" = 1'-0"

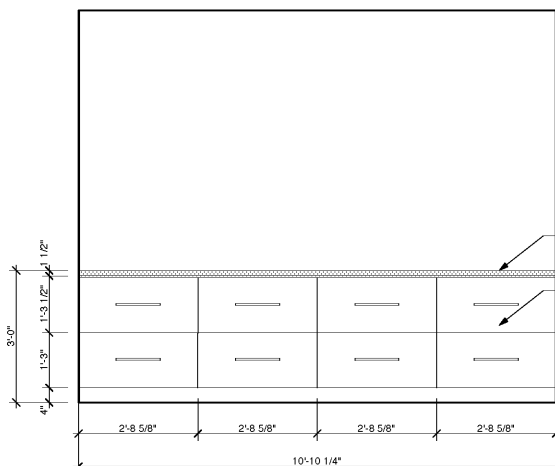

COUNTERTOP: PL-2 WILSONART,  
FOSSIL SHALE

LATERAL FILE DRAWERS:  
PL-1 WILSONART- BUKA BAR  
#7982-38

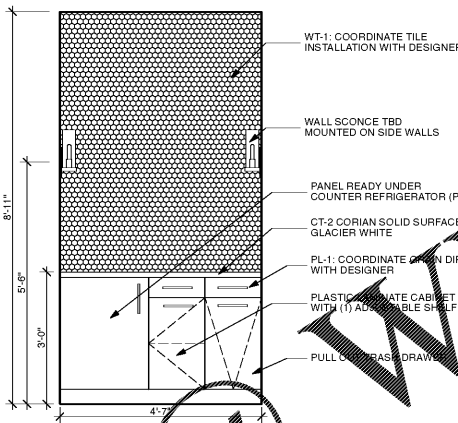

WT-1: COORDINATE TILE  
INSTALLATION WITH DESIGNER

WALL SCONCE TBD  
MOUNTED ON SIDE WALLS


PANEL READY UNDER  
COUNTER REFRIGERATOR (PL-1)

CT-2 CORIAN SOLID SURFACE  
GLACIER WHITE

PL-1: COORDINATE CABINET DIRECTLY  
WITH DESIGNER

PLASTIC LAMINATE CABINET (PL-1)  
WITH (1) ADJUSTABLE SHELF

PULL OUT TRASH DRAWER

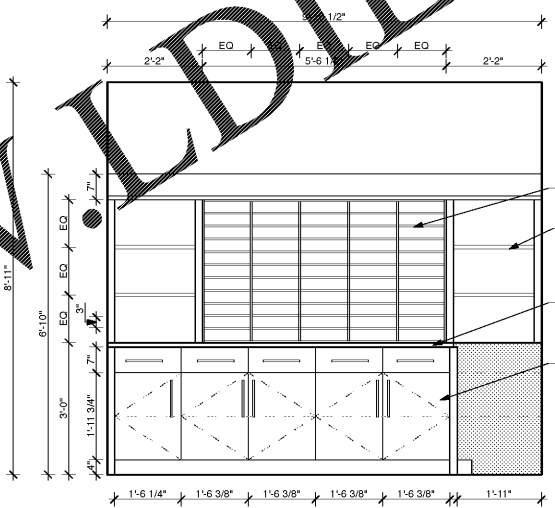

ADJUSTABLE MAIL BOXES  
P3 SHERWIN WILLIAMS - SALTY DOG

ADJUSTABLE SHELVES  
P3 SHERWIN WILLIAMS - SALTY DOG, 1


COUNTERTOP  
PL-2 WILSONART, FOSSIL SHALE

CABINETS  
PL-2 WILSONART, FOSSIL SHALE

**2** RECEPTION BACK WALL  
SCALE: 1/2" = 1'-0"

**3** COFFEE COUNTER  
SCALE: 1/2" = 1'-0"


**4** MAIL COUNTER  
SCALE: 1/2" = 1'-0"

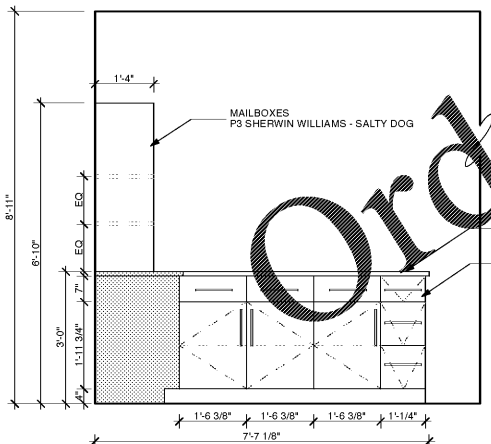

MAILBOXES  
P3 SHERWIN WILLIAMS - SALTY DOG

COUNTERTOP  
PL-2 WILSONART, FOSSIL SHALE


CABINETS  
PL-2 WILSONART, FOSSIL SHALE

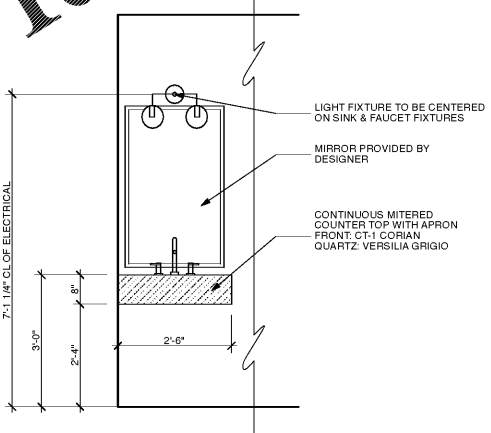

LIGHT FIXTURE TO BE CENTERED  
ON SINK & FAUCET FIXTURES

MIRROR PROVIDED BY  
DESIGNER

CONTINUOUS MITERED  
COUNTER TOP WITH APRON  
FRONT: CT-1 CORIAN  
QUARTZ, VERSILIA GRIGIO

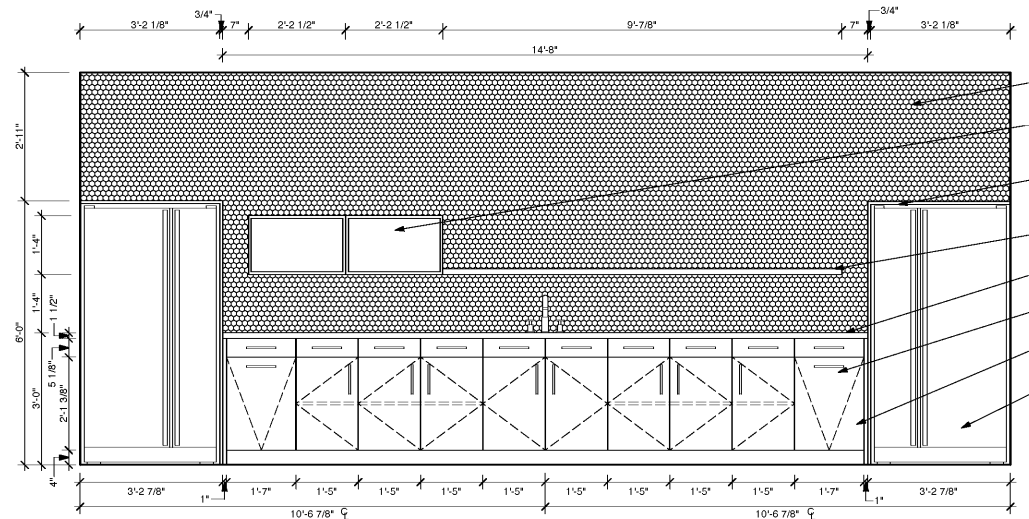

WT-1

PL-3 WILSONART UPTOWN WALNUT  
PROVIDE POWER FOR  
MICROWAVE CABINET

FRIDGE PANEL TO BE PL-2

PL-3: FLOATING SHELF

CT-2

PL-2 WILSONART FOSSIL SHALE

PULL OUT TRASH DRAWER, TYP.

APPLIANCES TBD,  
COORDINATE WITH DESIGNERS

**5** WORK COUNTER  
SCALE: 1/2" = 1'-0"

**6** TYPICAL VANITY ELEVATION  
SCALE: 1/2" = 1'-0"

**7** BREAK ROOM  
SCALE: 1/2" = 1'-0"

ELEVATIONS

MARK	DATE	ISSUED FOR PRICING	DESCRIPTION

PROJECT NO: 20XXXXXX  
FILE: 20200625\_M&M\_Construction.p  
DRAWN BY: CKW  
CHK'D BY: CKW / EJM